


Existing Ground Floor Plan

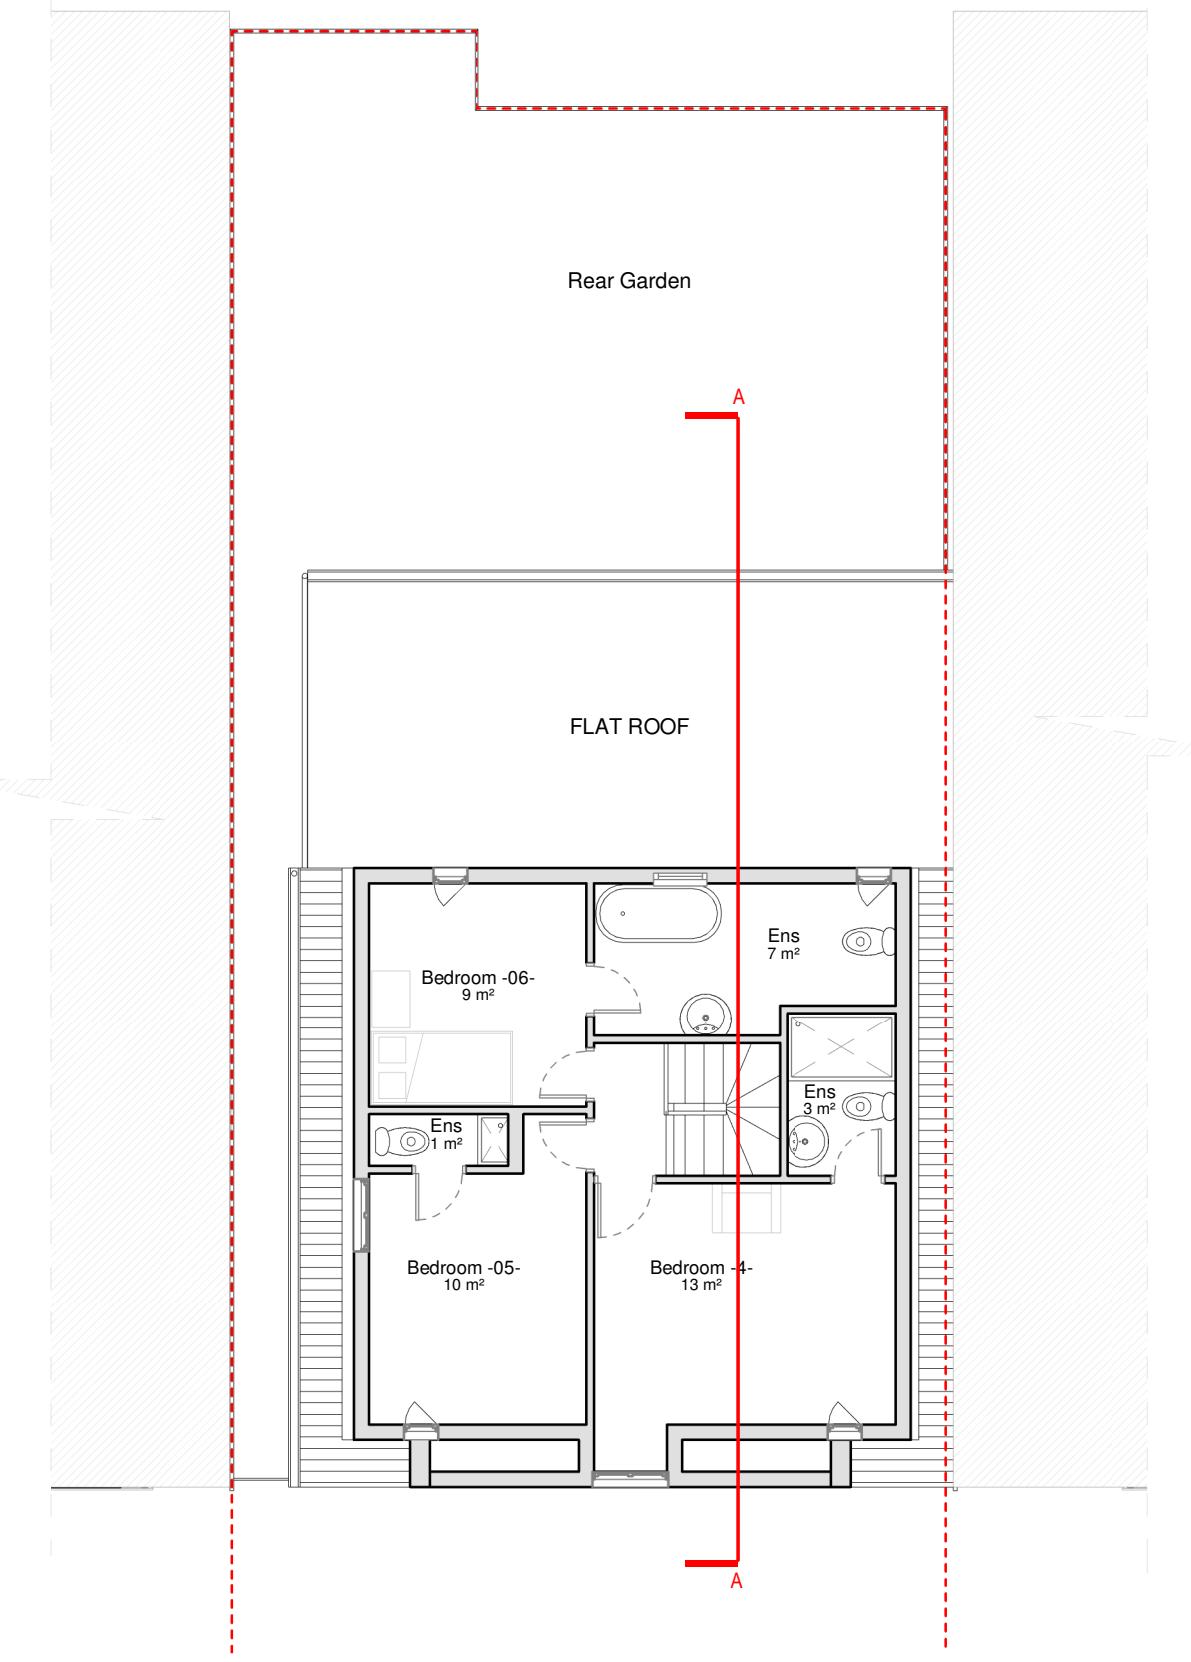

Existing First Floor Plan

Revision	Revision Date

ADDRESS

Leederville, Uxbridge Road, London UB10 0PL

0 1 2 5m 1:100@A3

SHEET N.

1000

DRAWING TITLE


Existing Floor Plans

DATE: 17/05/2023 SCALE: 1 : 100 @ A3

Copyright in the design and this drawing is the property of Excel Planning Ltd.
Reproduction in whole or in part is forbidden without written permission of Excel
Planning Ltd. This drawing must be read in conjunction with all other relevant
documentation and drawings.

Excel Planning Ltd accepts no liability for any expense, loss or damage of
whatever nature and however arising from any variation which has not
been referred to them and their approval obtained.

Do not scale from this drawing, only figured dimensions are to be used.
All dimensions to be cross-checked on-site prior to manufacture and construction.
Any discrepancies to be reported to Excel Planning Ltd immediately.

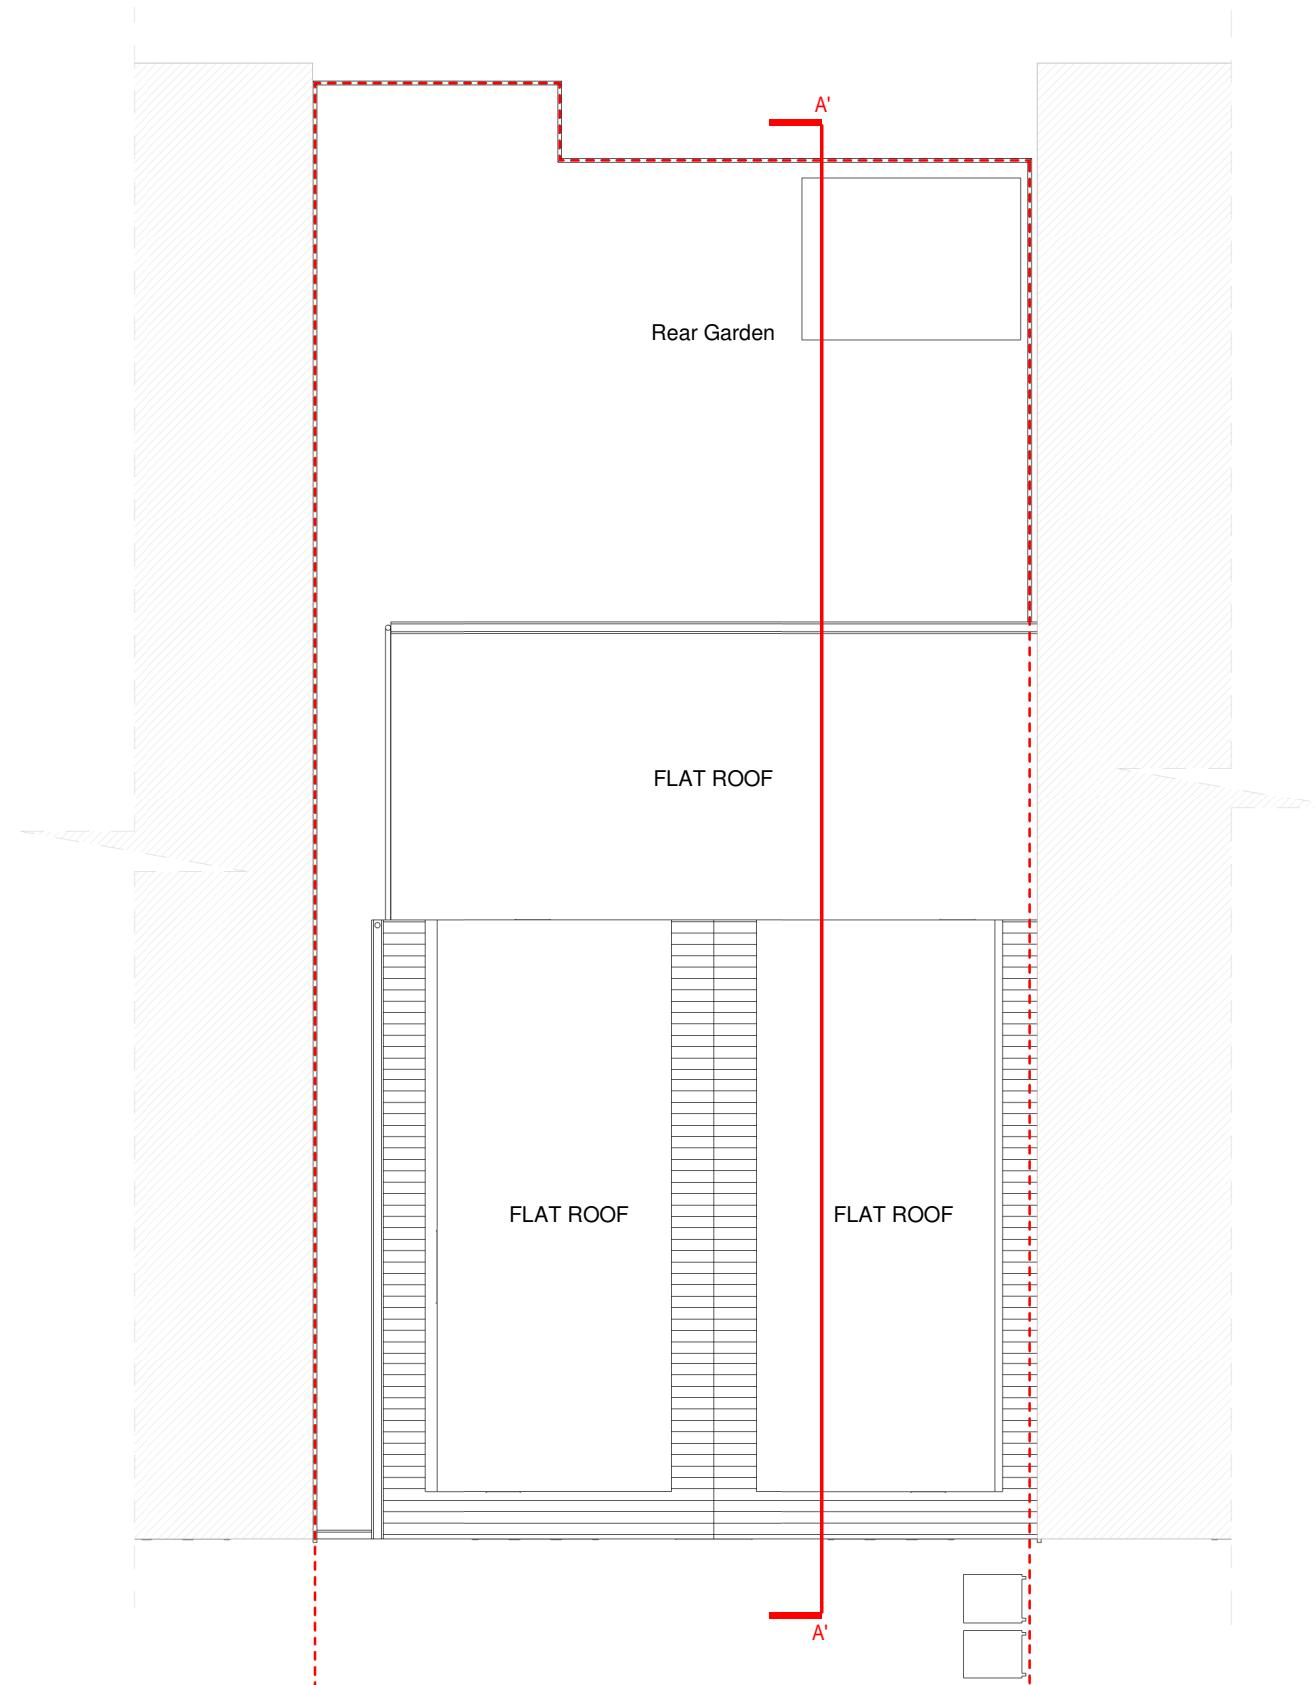

Existing Roof Floor Plan

Revision	Revision Date

ADDRESS
Leederville, Uxbridge Road, London UB10 0PL

0 1 2 5m 1:100@A3

SHEET N.
1001
DRAWING TITLE
Existing Floor Plans
DATE: 17/05/2023 SCALE 1 : 100 @ A3

Copyright in the design and this drawing is the property of Excel Planning Ltd.
Reproduction in whole or in part is forbidden without written permission of Excel Planning Ltd. This drawing must be read in conjunction with all other relevant documentation and drawings.

Excel Planning Ltd accepts no liability for any expense, loss or damage of whatsoever nature and however arising from any variation which has not been referred to them and their approval obtained.

Do not scale from this drawing, only figured dimensions are to be used.
All dimensions to be cross-checked on-site prior to manufacture and construction.
Any discrepancies to be reported to Excel Planning Ltd immediately.




Existing Front Elevation




Existing Rear Elevation

Revision	Revision Date

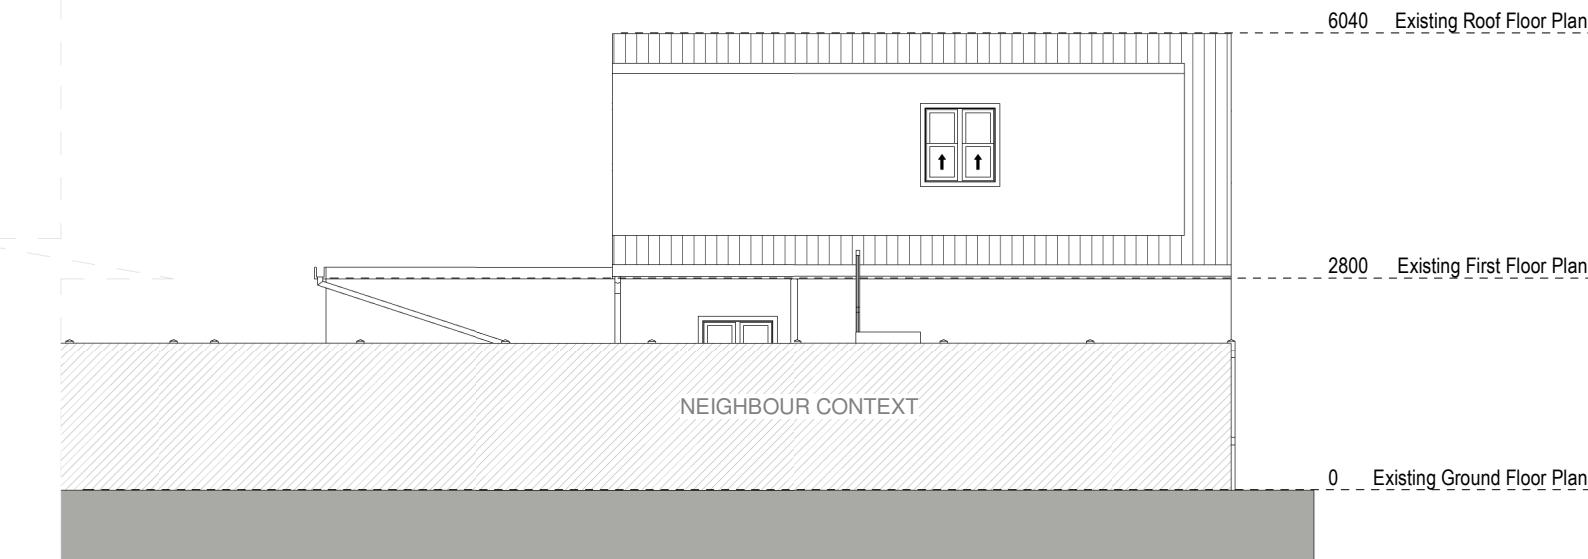


Existing Left Elevation

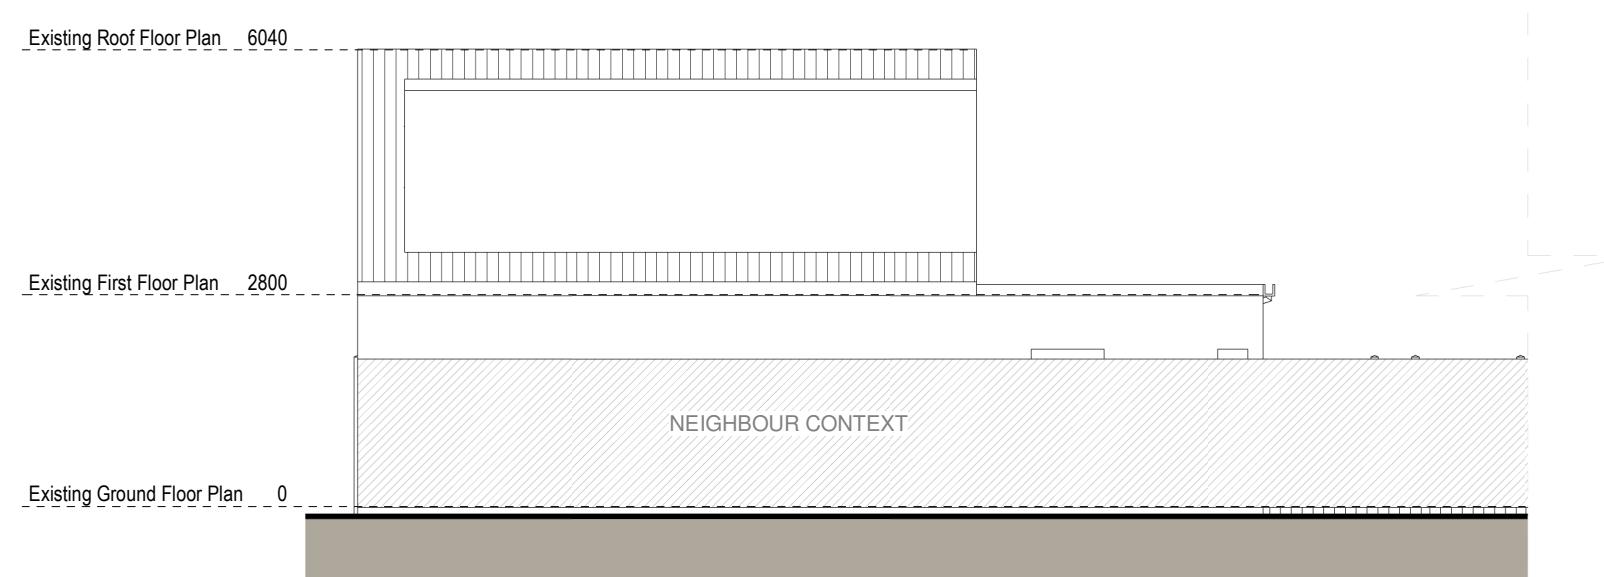

Existing Right Elevation

Revision	Revision Date

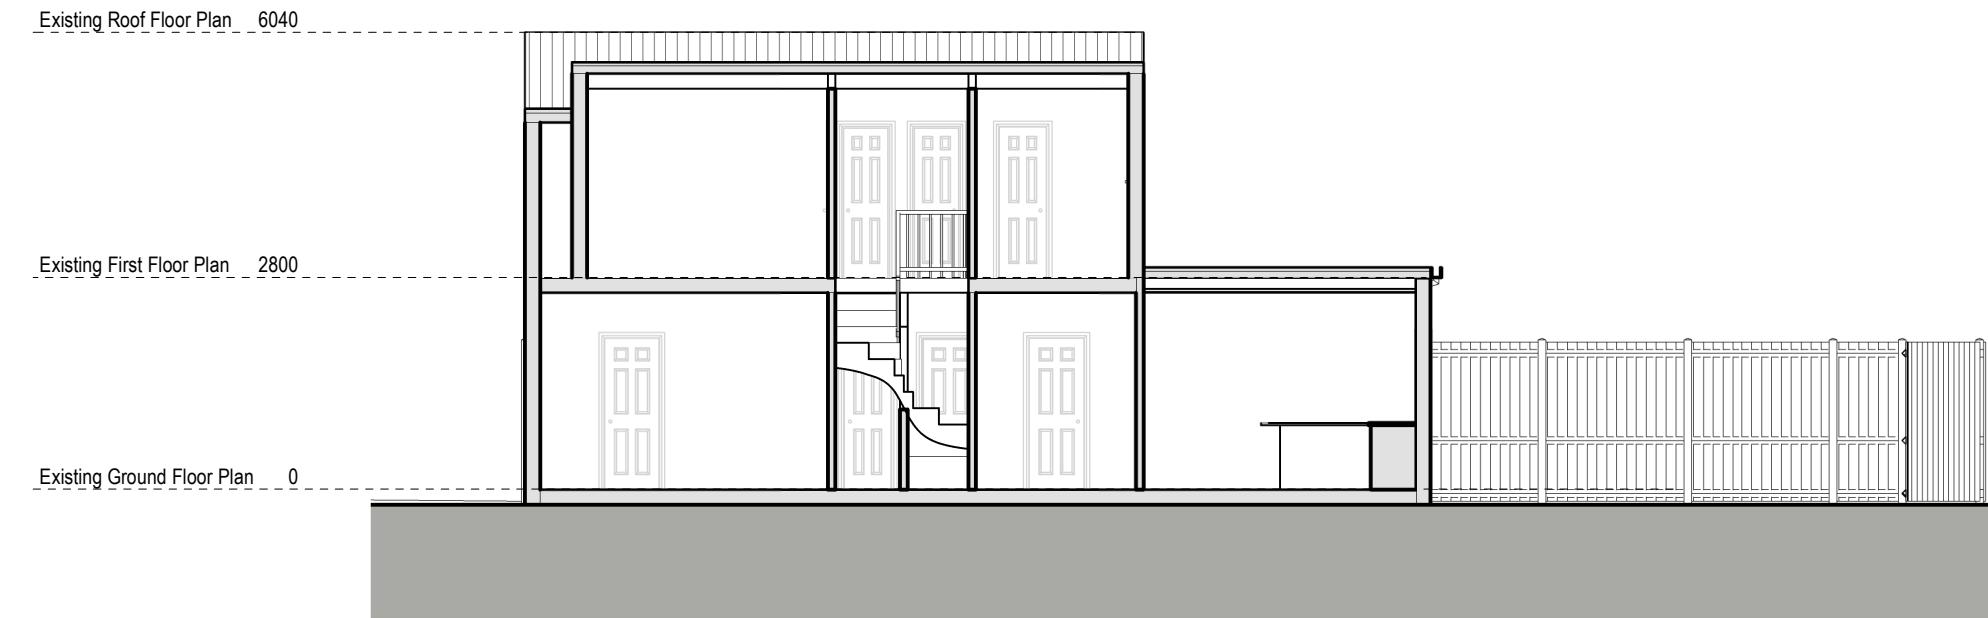

Existing Section A-A

Revision	Revision Date

ADDRESS

Leederville, Uxbridge Road, London UB10 0PL

0 1 2 5m 1:100@A3

SHEET N.

1004

DRAWING TITLE

Existing Sections

DATE: 17/05/2023 SCALE: 1 : 100 @ A3

Copyright in the design and this drawing is the property of Excel Planning Ltd.
Reproduction in whole or in part is forbidden without written permission of Excel
Planning Ltd. This drawing must be read in conjunction with all other relevant
documentation and drawings.

Excel Planning Ltd accepts no liability for any expense, loss or damage of
whatever nature and however arising from any variation which has not
been referred to them and their approval obtained.

Do not scale from this drawing, only figured dimensions are to be used.
All dimensions to be cross-checked on-site prior to manufacture and construction.
Any discrepancies to be reported to Excel Planning Ltd immediately.