


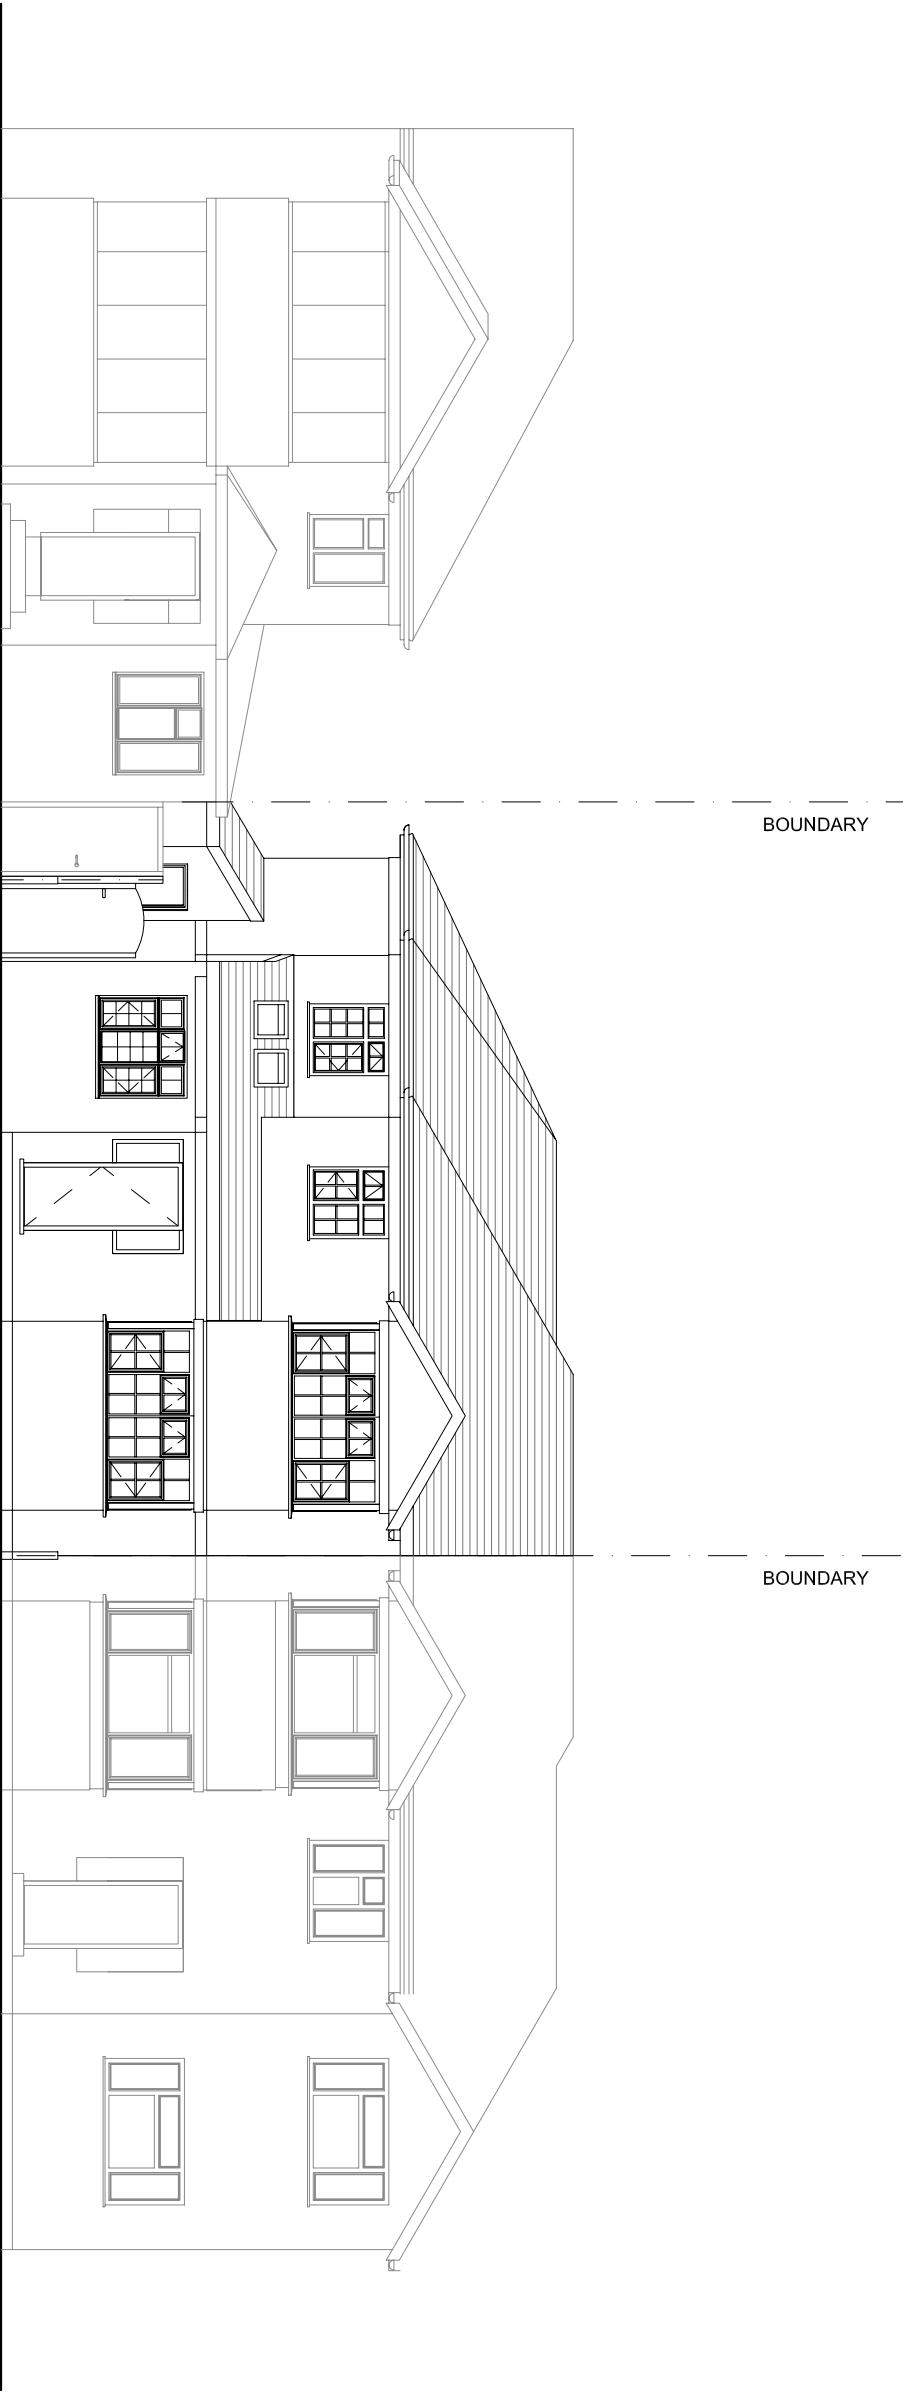


No. 93

No. 95

No. 97

Existing Front Elevation

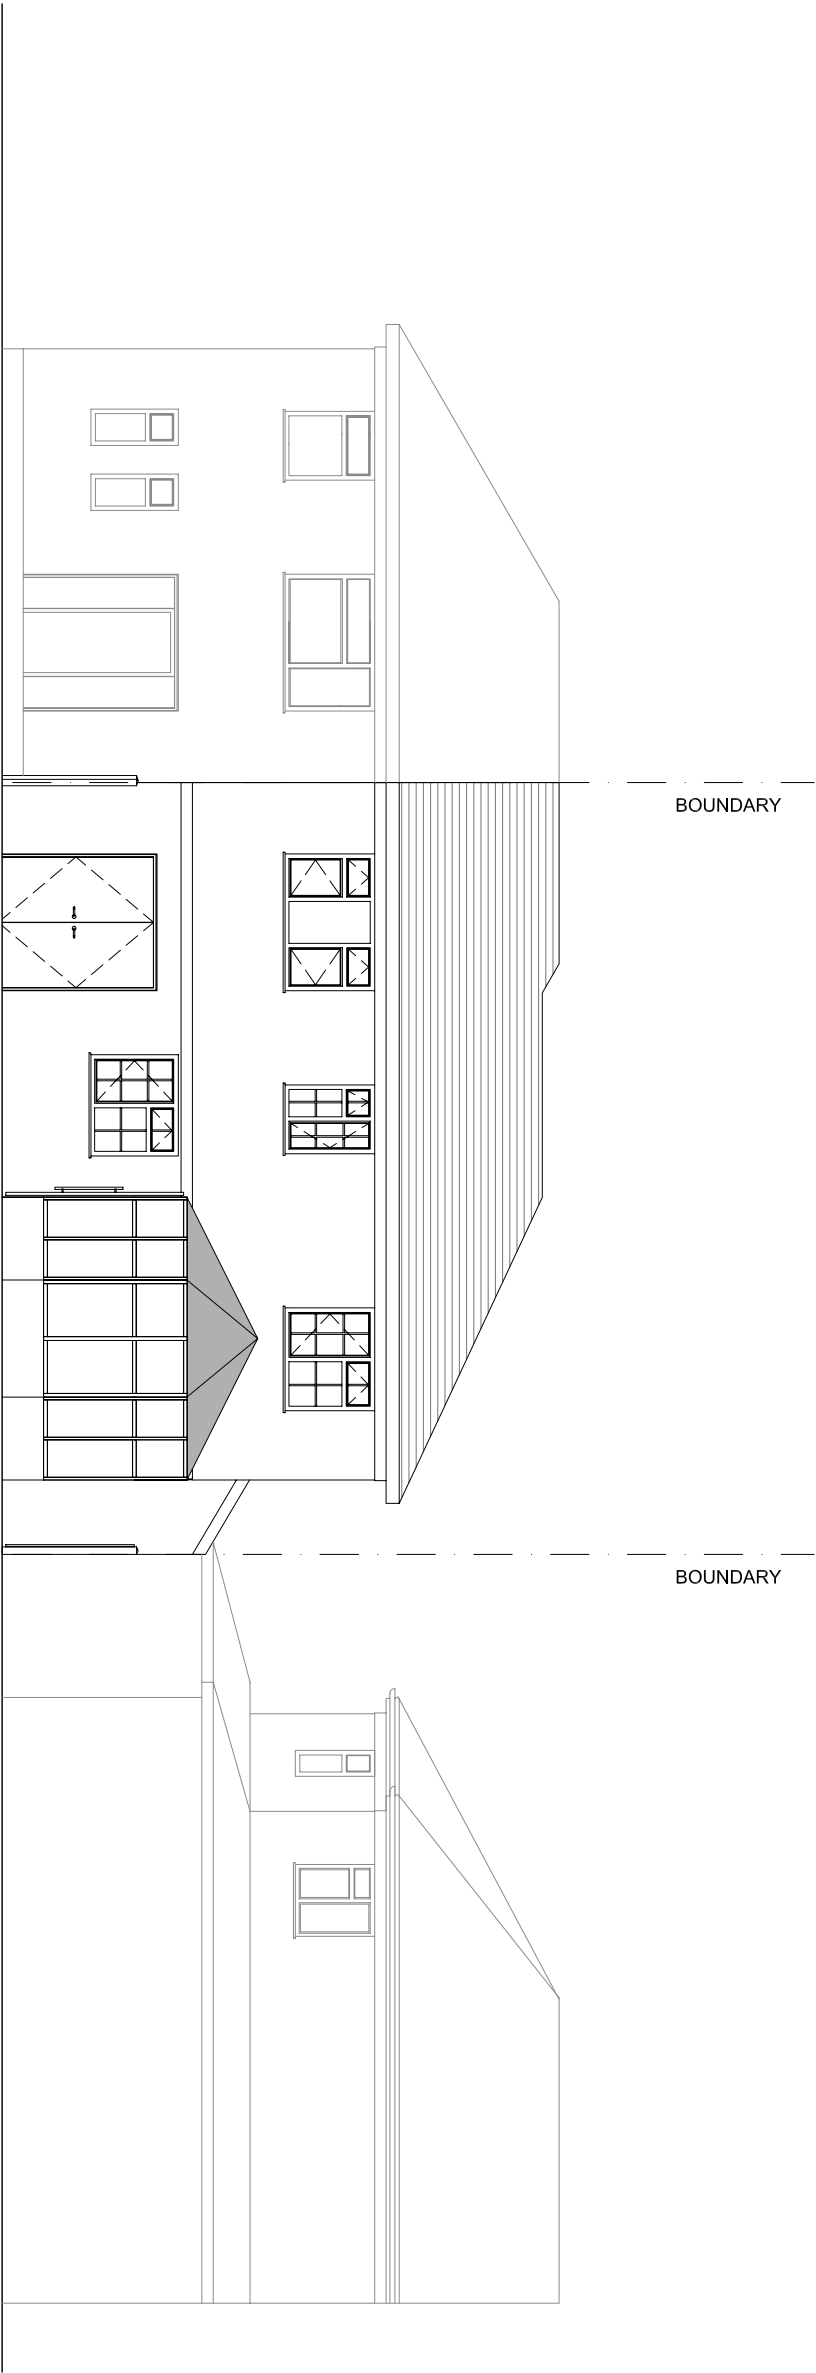

No. 97

No. 95

No. 93

Existing Rear Elevation



Date	Rev.	Issued For

Client

Mr. Nasir Goudadi

Job Title

95 LONG LANE
HILLINGDON UB10 0AP

Drawing Title

Existing Front & Rear Elevations

Scale: 1:100

A3

Date: 17 / 10 / 2025

Drawn: RM

Check: SG

Dwg No.

PL05

Rev.