


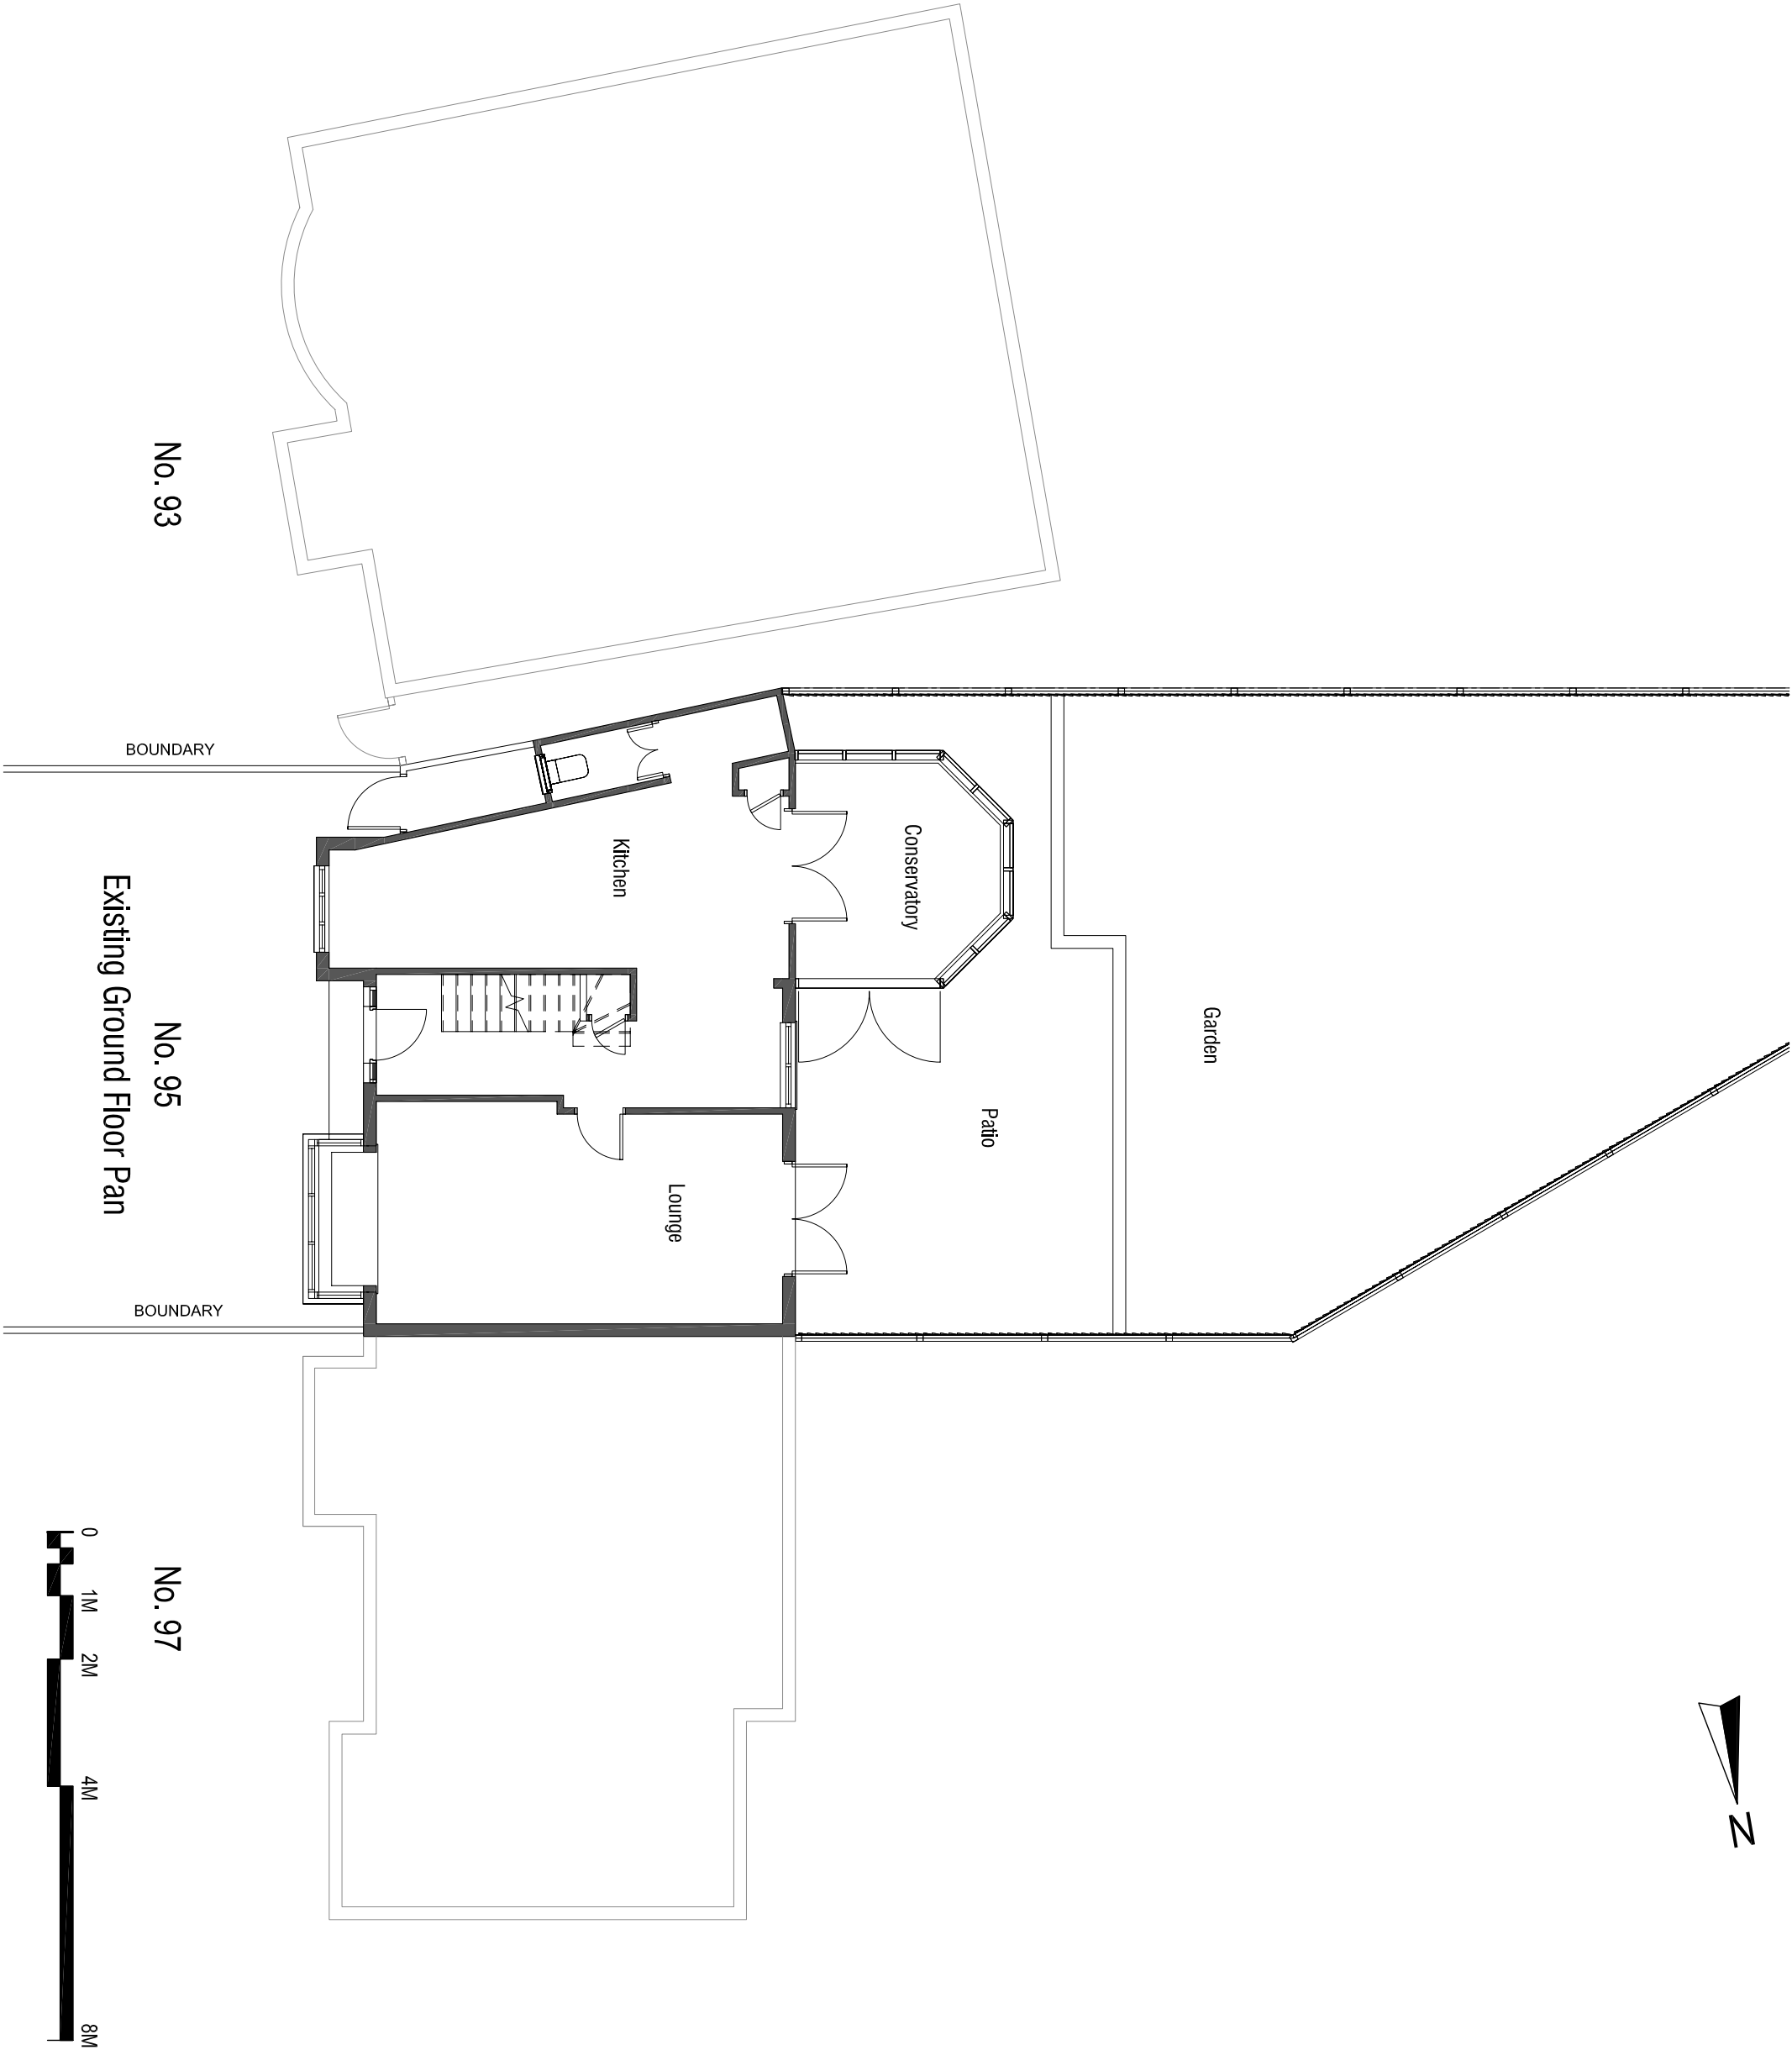

Date	Rev.	Issued For							

Client		Mr. Nasir Goudadi							
Job Title		95 LONG LANE HILLINGDON UB10 0AP							
Drawing Title		Existing Ground Floor Plan							

Scale:	1:100	A3
Date:	17 / 10 / 2025	
Drawn:	RM	Check: SG

Dwg No.	PL02	Rev.
---------	------	------