



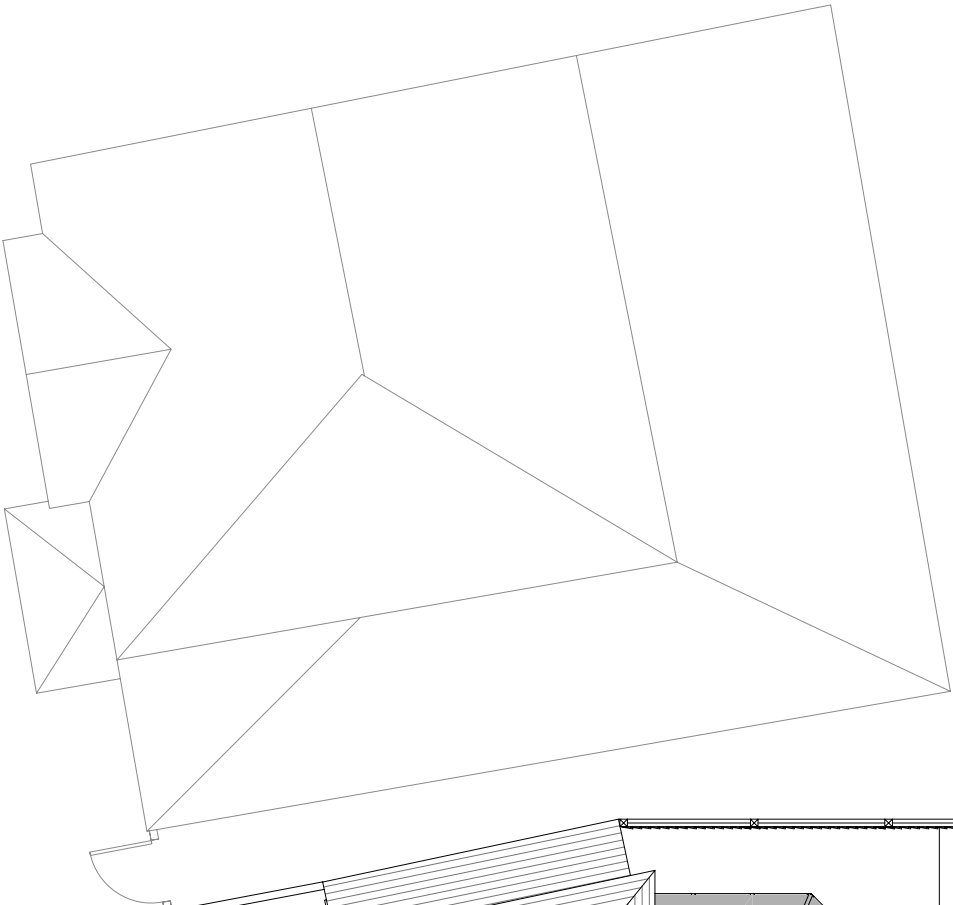


No. 93

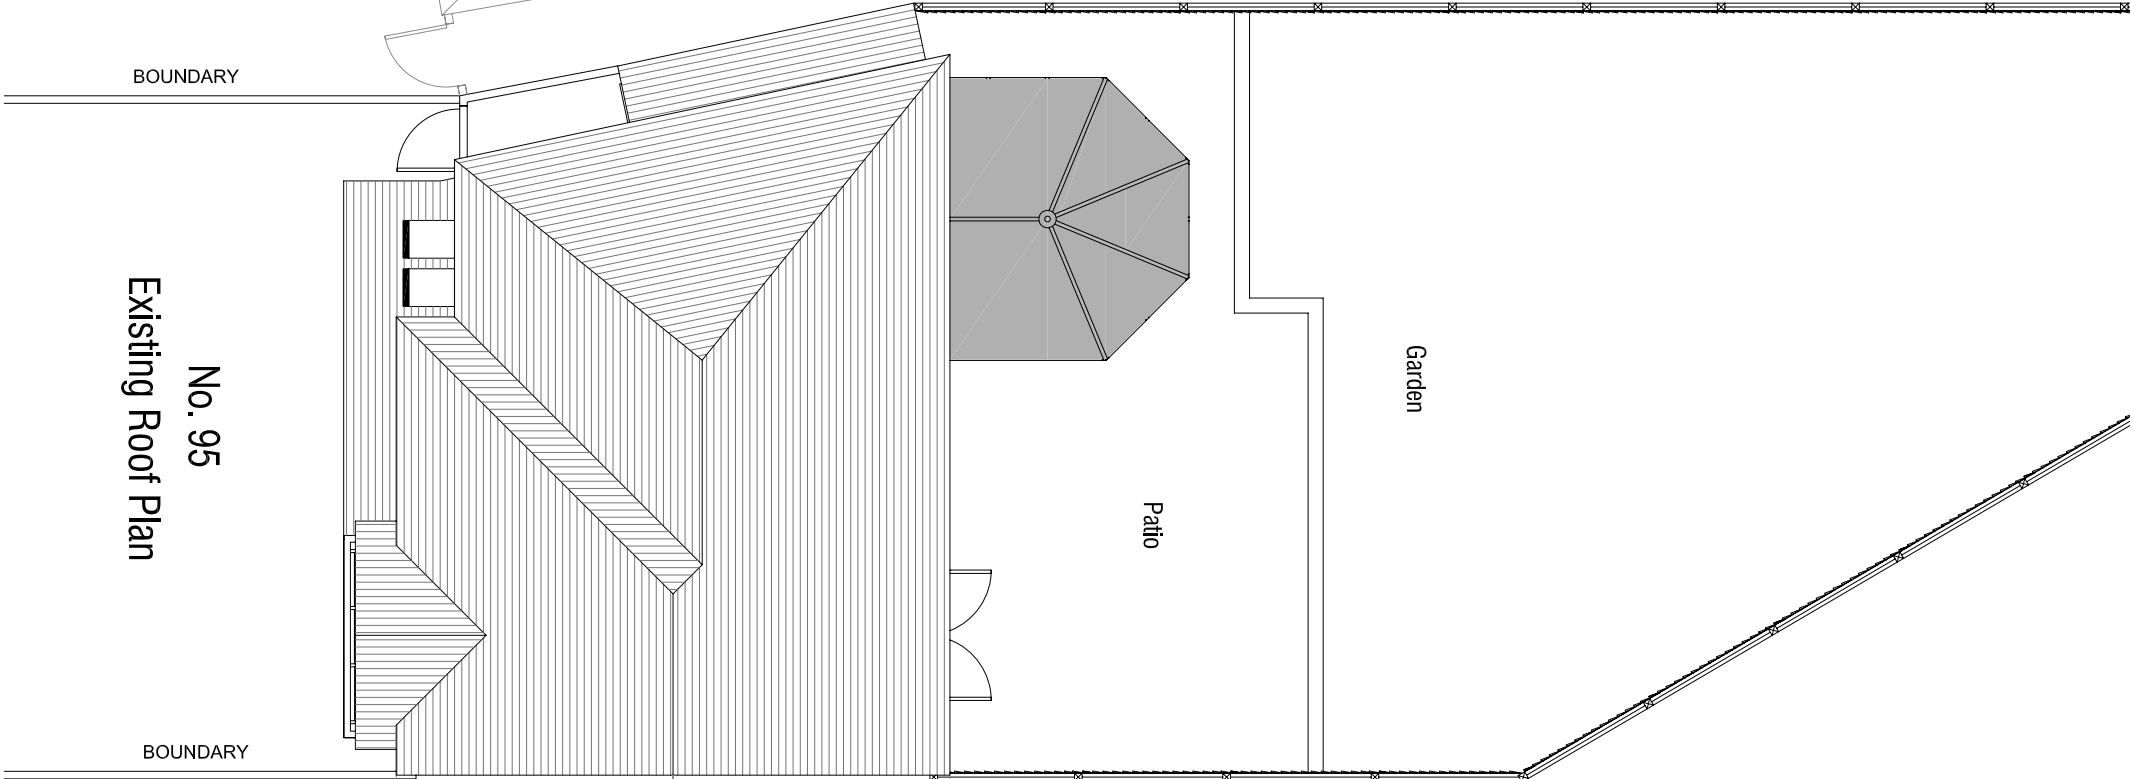

No. 95

Existing Roof Plan

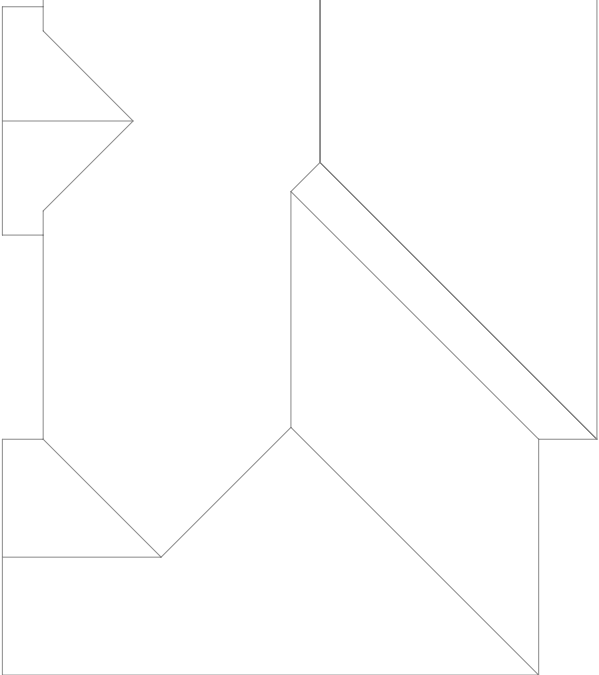

No. 97



Date	Rev.	Issued For

<u>Client</u> Mr. Nasir Goudadi	
<u>Job Title</u> 95 LONG LANE HILLINGDON UB10 0AP	
<u>Drawing Title</u> Existing Roof Plan	

Scale: 1:100	A3
Date: 17 / 10 / 2025	
Drawn: RM	Check: SG

Dwg No.	Rev.
PL04	