


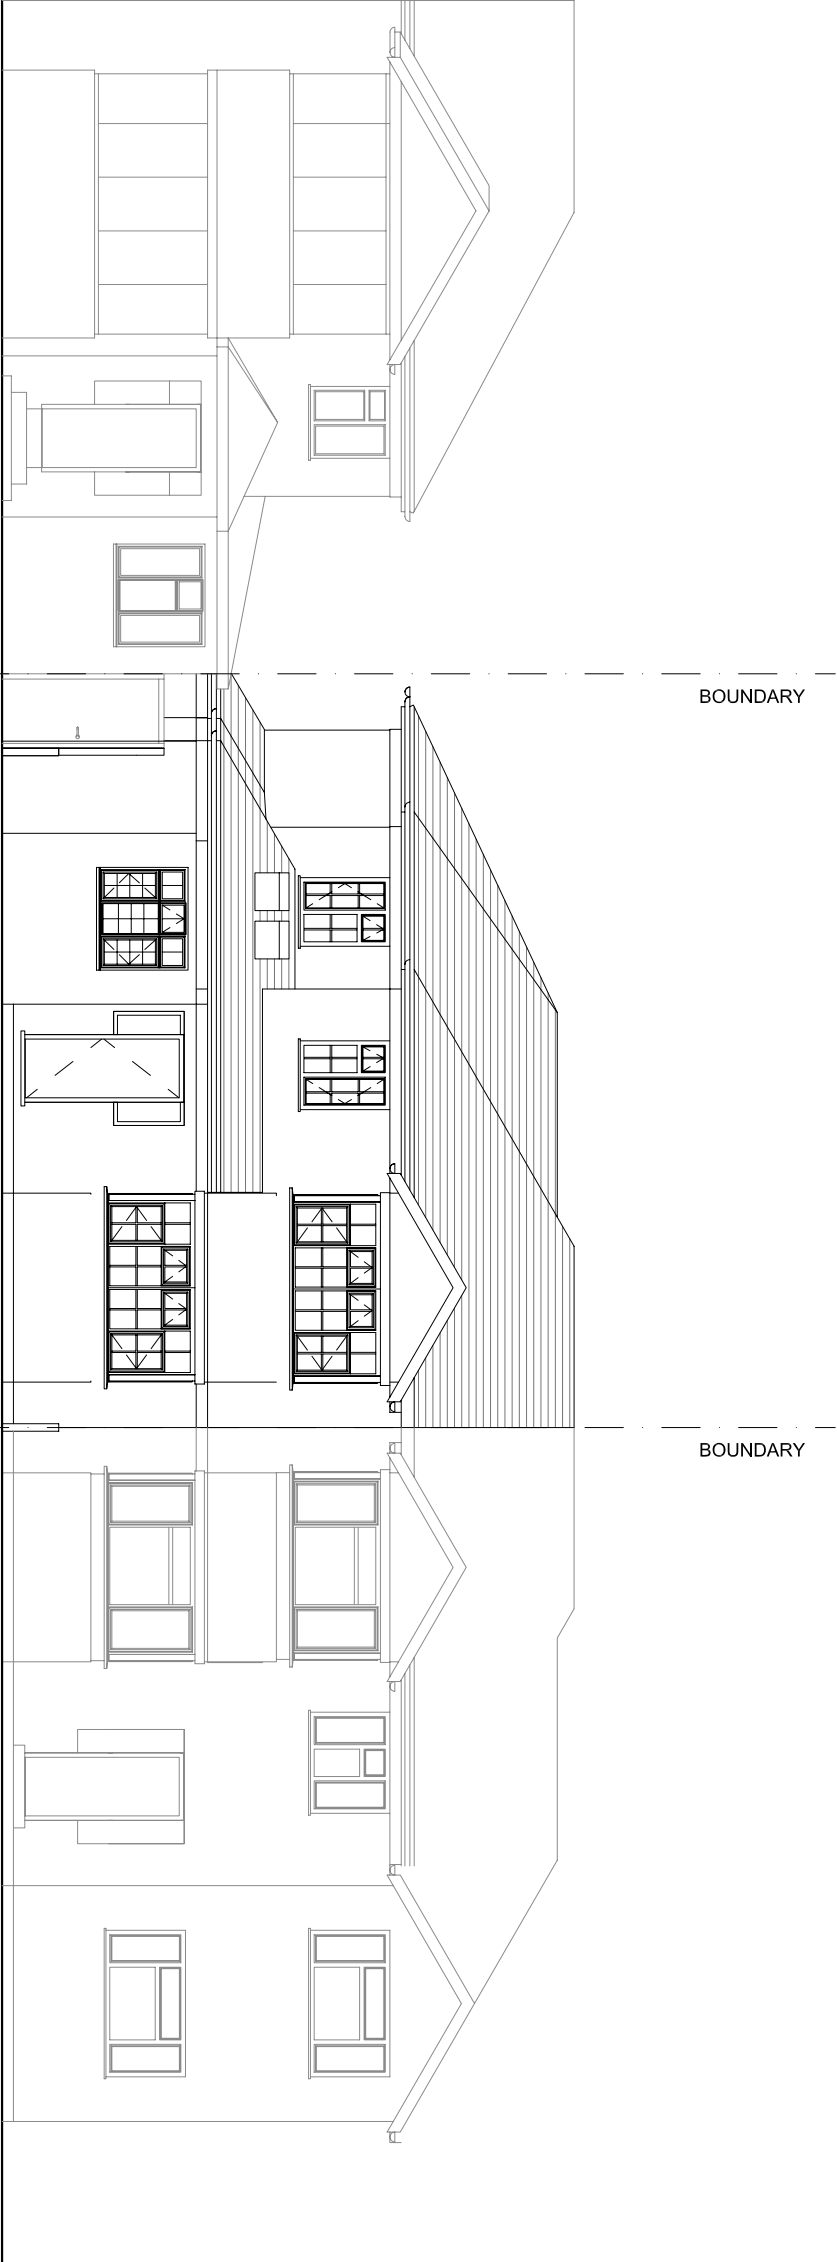

No. 93

No. 95

No. 97


Proposed Front Elevation

Proposed side extension

1220

BOUNDARY

BOUNDARY

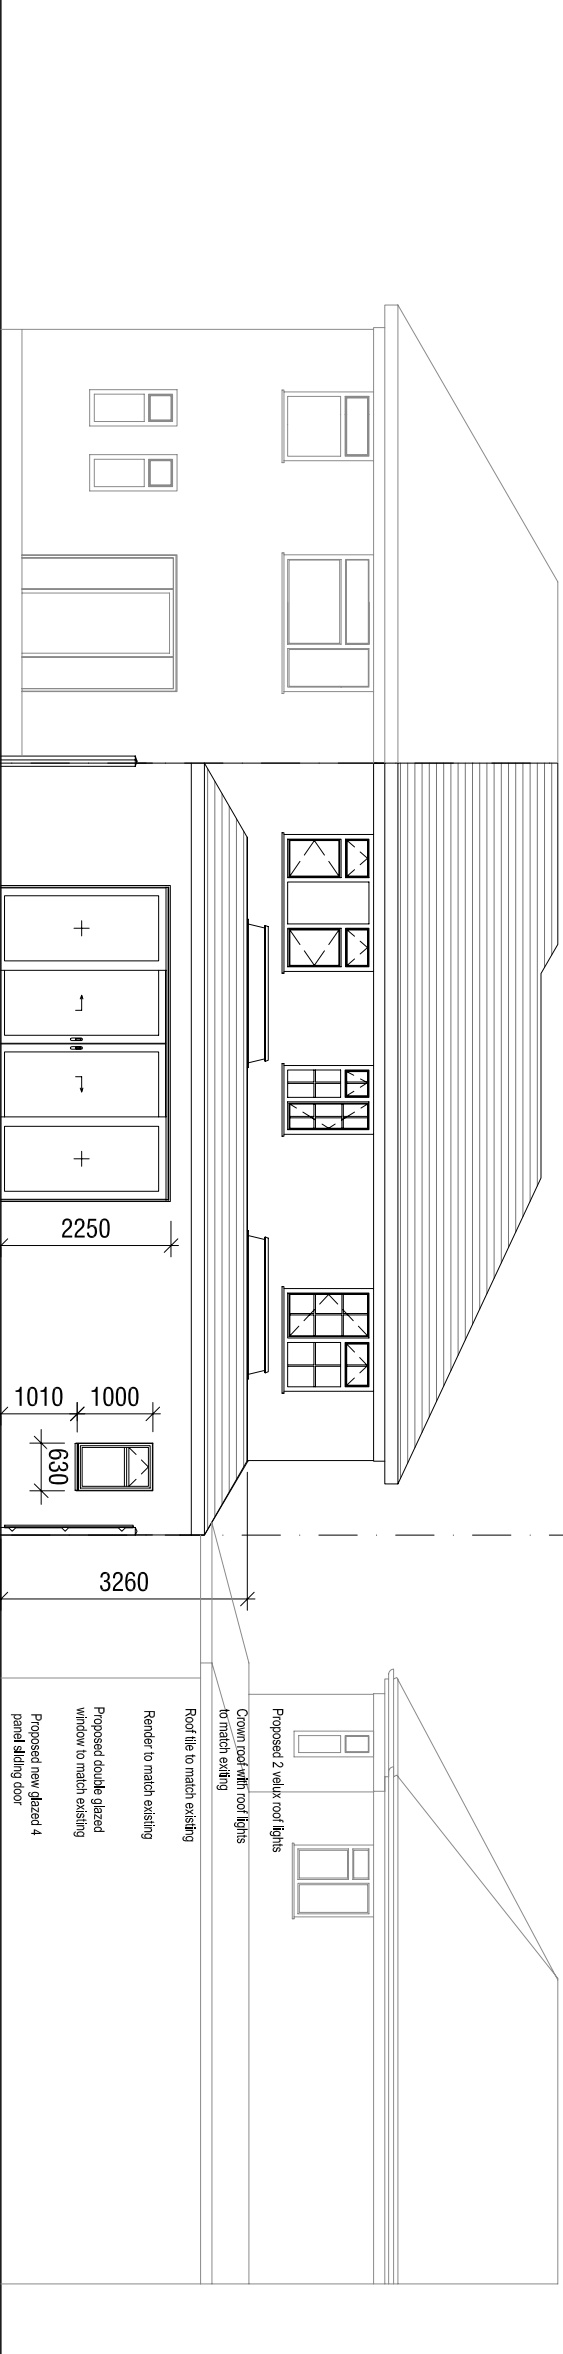

No. 97

No. 95

No. 93

Proposed Rear Elevation

Proposed 2 velux roof lights
to match existing

Crown roof rafters roof lights
to match existing

Roof tile to match existing

Render to match existing

Proposed double glazed
window to match existing

Proposed new glazed 4
panel sliding door



Date	Rev.	Issued For

Client	Mr. Nasir Goudadi
Job Title	95 LONG LANE HILLINGDON UB10 0AP
Drawing Title	Proposed Front & Rear Elevations

Scale:	1:100	A3
Date:	17 / 10 / 2025	
Drawn:	RM	Check: SG

Dwg No.	PL11	Rev.
---------	------	------