



No. 93

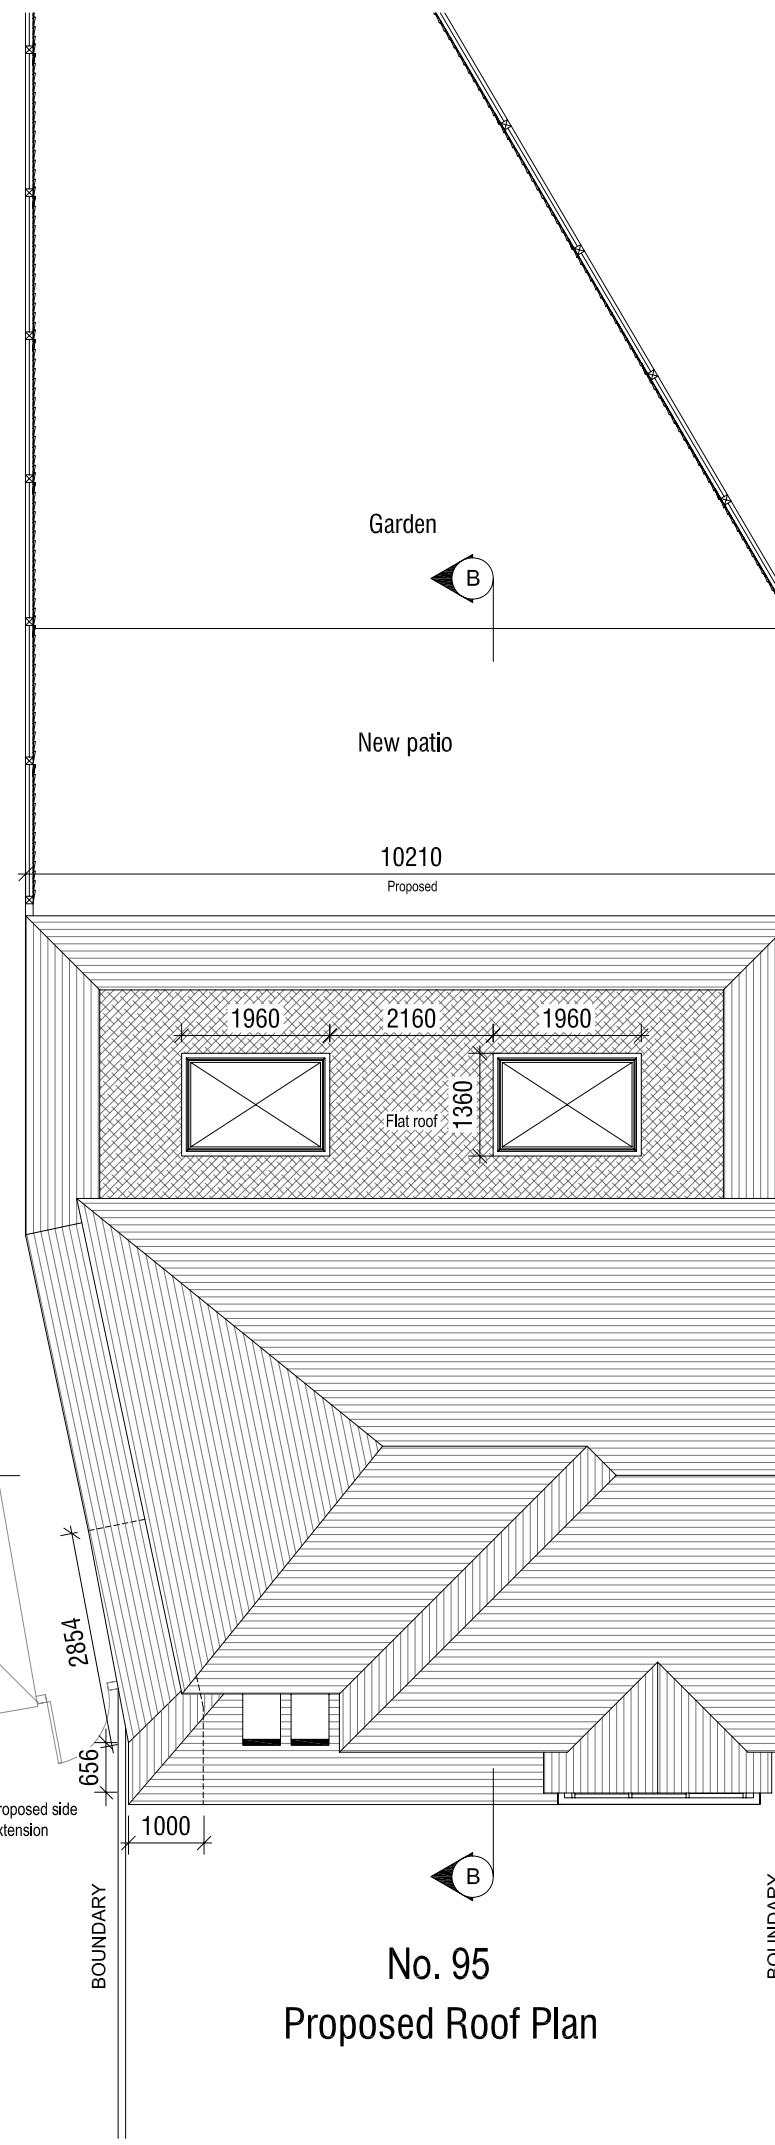

No. 95
Proposed Roof Plan

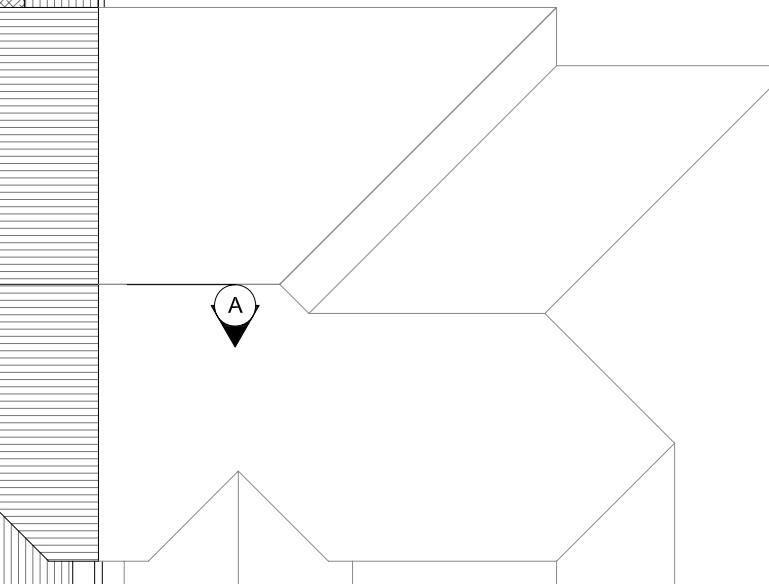

No. 97



31.12.25	A	Side extension amended
Date	Rev.	Issued For

Client
Mr. Nasir Goudadi

Job Title
95 LONG LANE
HILLINGDON UB10 0AP

Drawing Title
Proposed Roof Plan

Scale: 1:100	A3
Date: 17 / 10 / 2025	
Drawn: RM	Check: SG

Drg No.	Rev.
PL10	A