


Notes:
 © 2024 Blue Architecture Limited.
 All rights reserved.
 All drawings are for the purpose of gaining
 Planning Permission approval only.
 All written dimensions to be taken in
 preferences to scaled dimensions.
 Rear Extension:-
 Extended Area: 19.41 Sq.M

P.L. ± 0.00

Patio


Dn

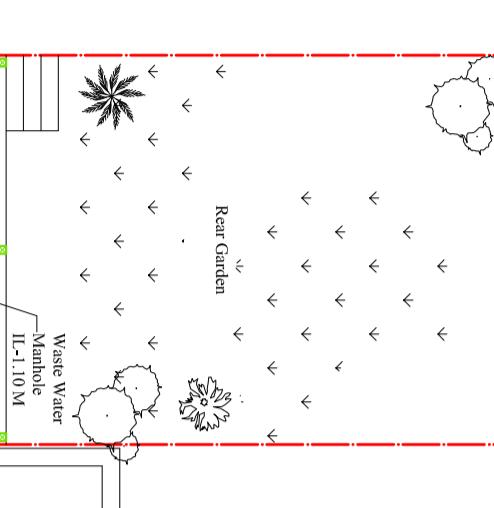

Main Entrance

Existing Ground floor Plan

Scale: 1:100

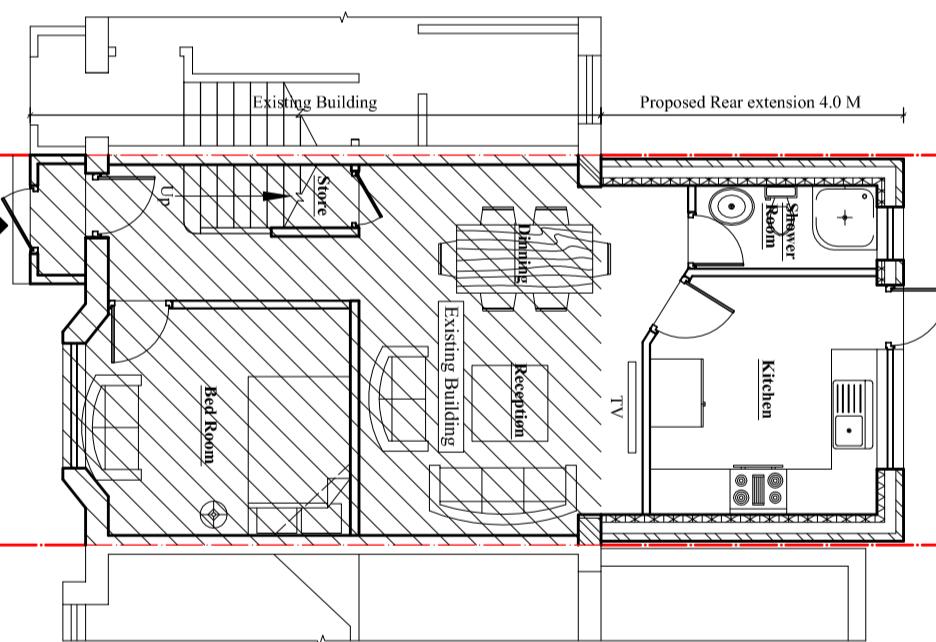

Main Entrance

Proposed Ground floor Plan

Scale: 1:100

Client:
Mrs. Koushila Thapa

Project:

Single storey Rear extension, extend existing patio and Demolish rear lean Roof.

Location:

35 Snowden Ave, Hillingdon,
 Middlesex, UB10 0SD.

Status:

Larger extension: neighbour consultation scheme

Title:
 Existing and proposed Ground floor plans.

Drawn by: **L.P** Str. Er. Checked by: **R.K**

Project no: **BAL-1752** Sheet Size **A3** Sheet no. **01**

Date: **07/06/2024**

Scale: **1:100**