



Proposed South Elevation

Scale:1:100

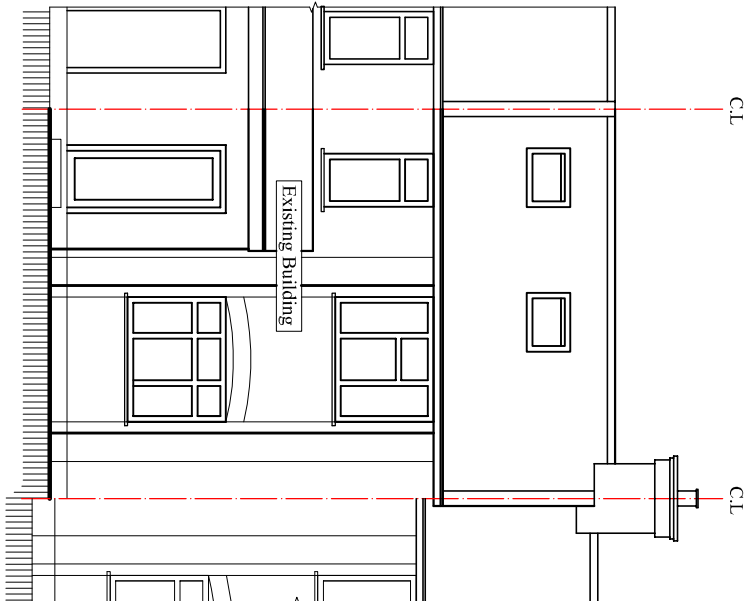


Proposed East Elevation

Scale:1:100

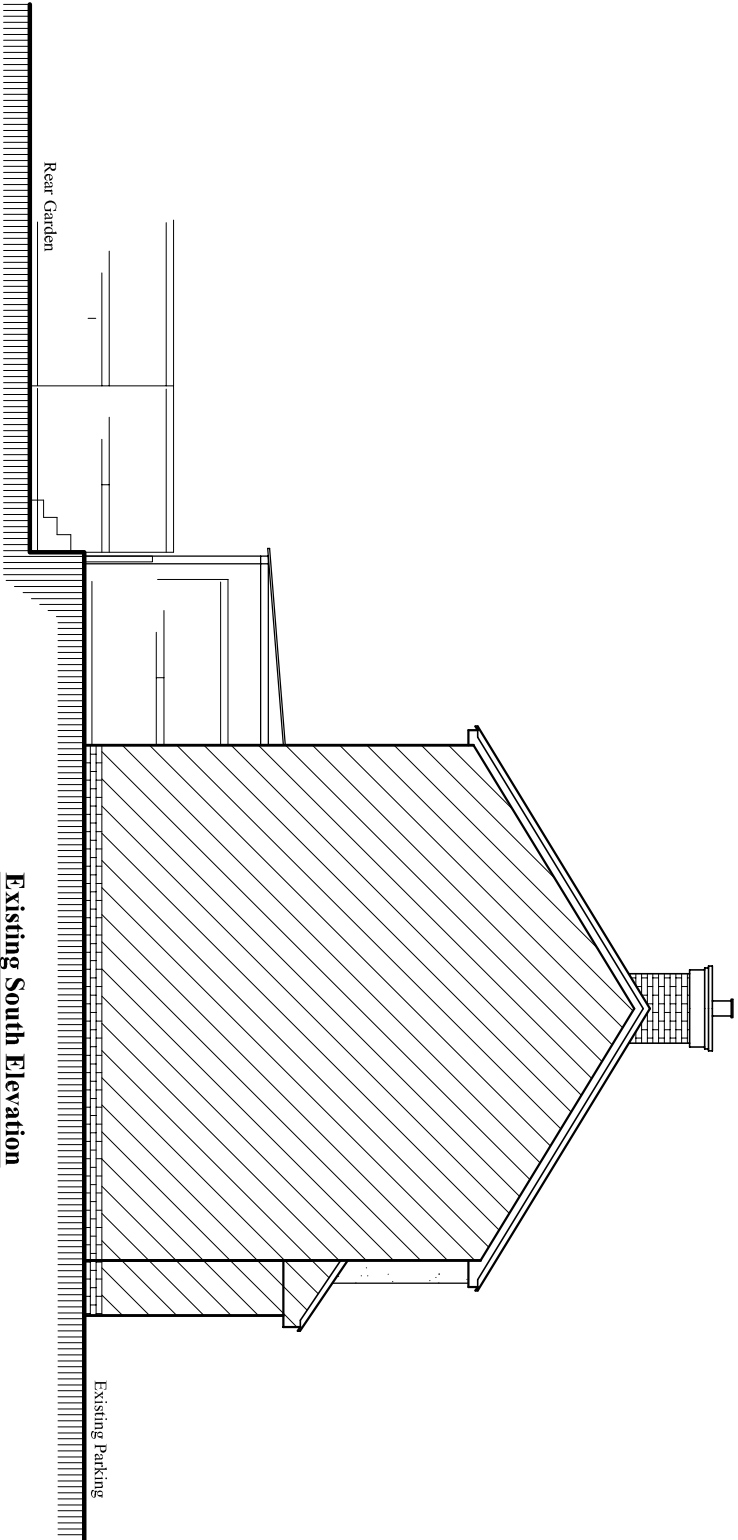

Existing South Elevation

Scale:1:100

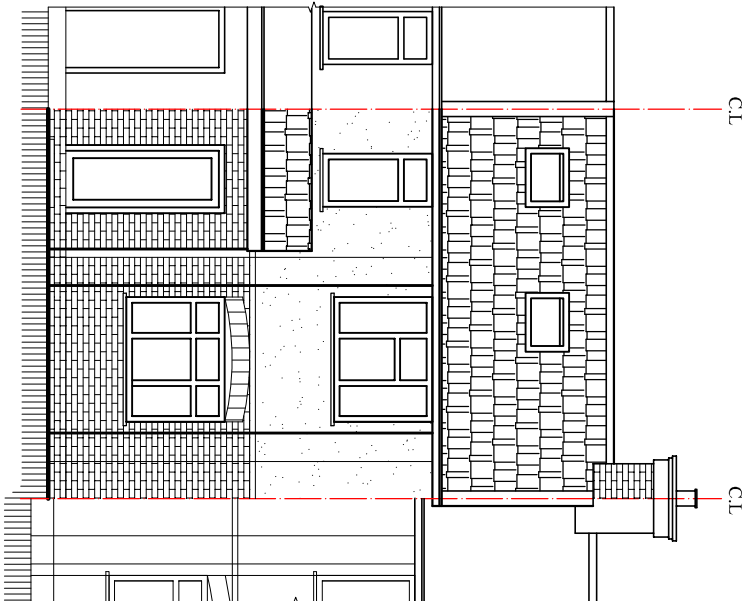

Existing East Elevation

Scale:1:100

Rev.	Description	By	Ckd	Date

Client:
Mrs. Koushila Thapa

Project:
Single storey Rear extension, extend existing
patio and Demolish rear lean Roof.

Location:
35 Snowden Ave,Hillingdon,
Middlesex, UB10 0SD.

Status:
Larger extension: neighbour consultation scheme

Title:
Existing and proposed Elevations-1.

Drawn by:	Str. Fr.	Checked by:
L.P	---	R.k
Project no:	Sheet Size	Sheet no.
BAL-1752	A3	
Date:	Scale:	
07/06/2024	1:100	