

Contact:
Email: info@bluearchdesign.co.uk,
Cell: 044 + 078 3293 8374
Web site: www.bluearchdesign.co.uk

Notes:
© 2024 Blue Architecture Limited.
All rights reserved.
All drawings are for the purpose of gaining
Planning Permission approval only.
All written dimensions to be taken in
preferences to scaled dimensions.
Rear Extension:-
Extended Area: 19.41 Sq.M

Rev.	Description	By	Ckd	Date

Client:
Mrs. Koushila Thapa



Project:
Single storey Rear extension, extend existing
patio and Demolish rear lean Roof.

Location:
35 Snowden Ave,Hillingdon,
Middlesex, UB10 0SD.


Status:
Larger extension: neighbour consultation scheme

Title:
Existing and Proposed Elevations-2.


Drawn by:	Str. Fr.	Checked by:
L.P	---	R.k
Project no: BAL-1752	Sheet Size A3	Sheet no.
Date: 07/06/2024	Scale: 1:100	<div>04</div>

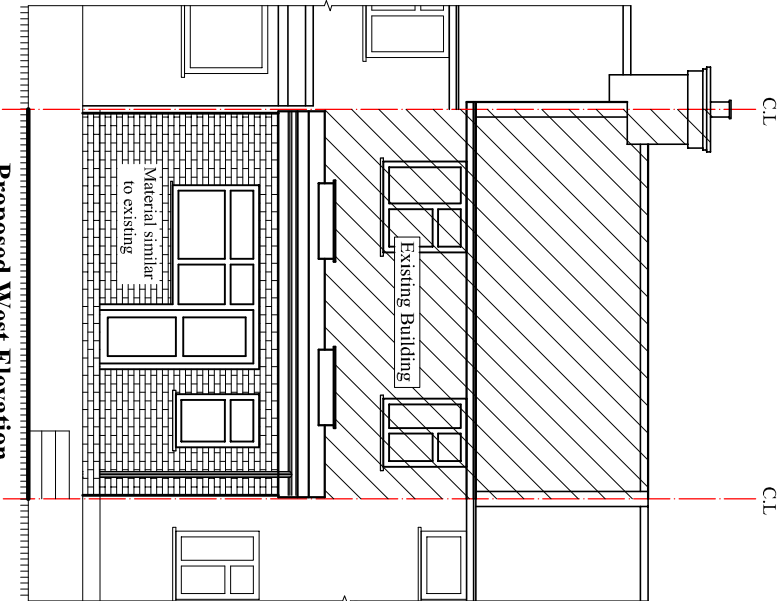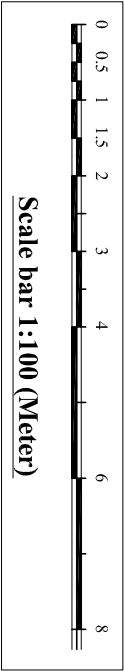


Proposed West Elevation
Scale:1:100

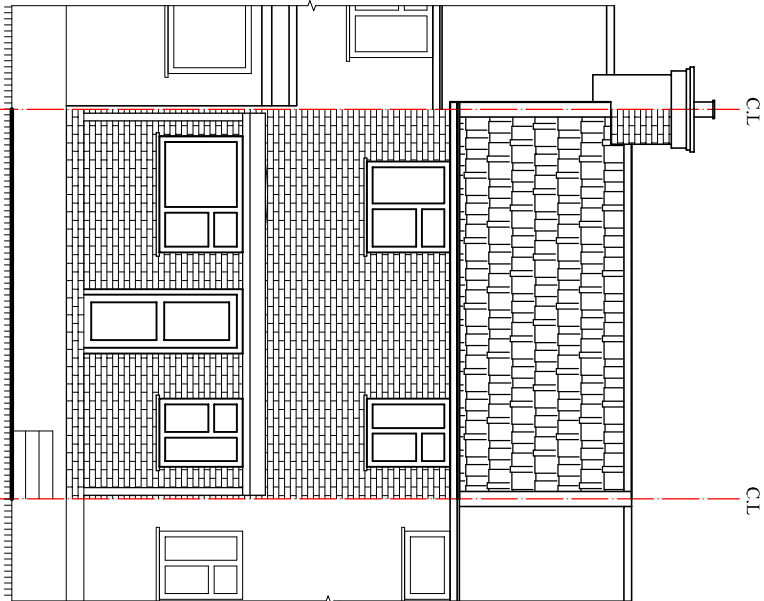

Existing West Elevation
Scale:1:100

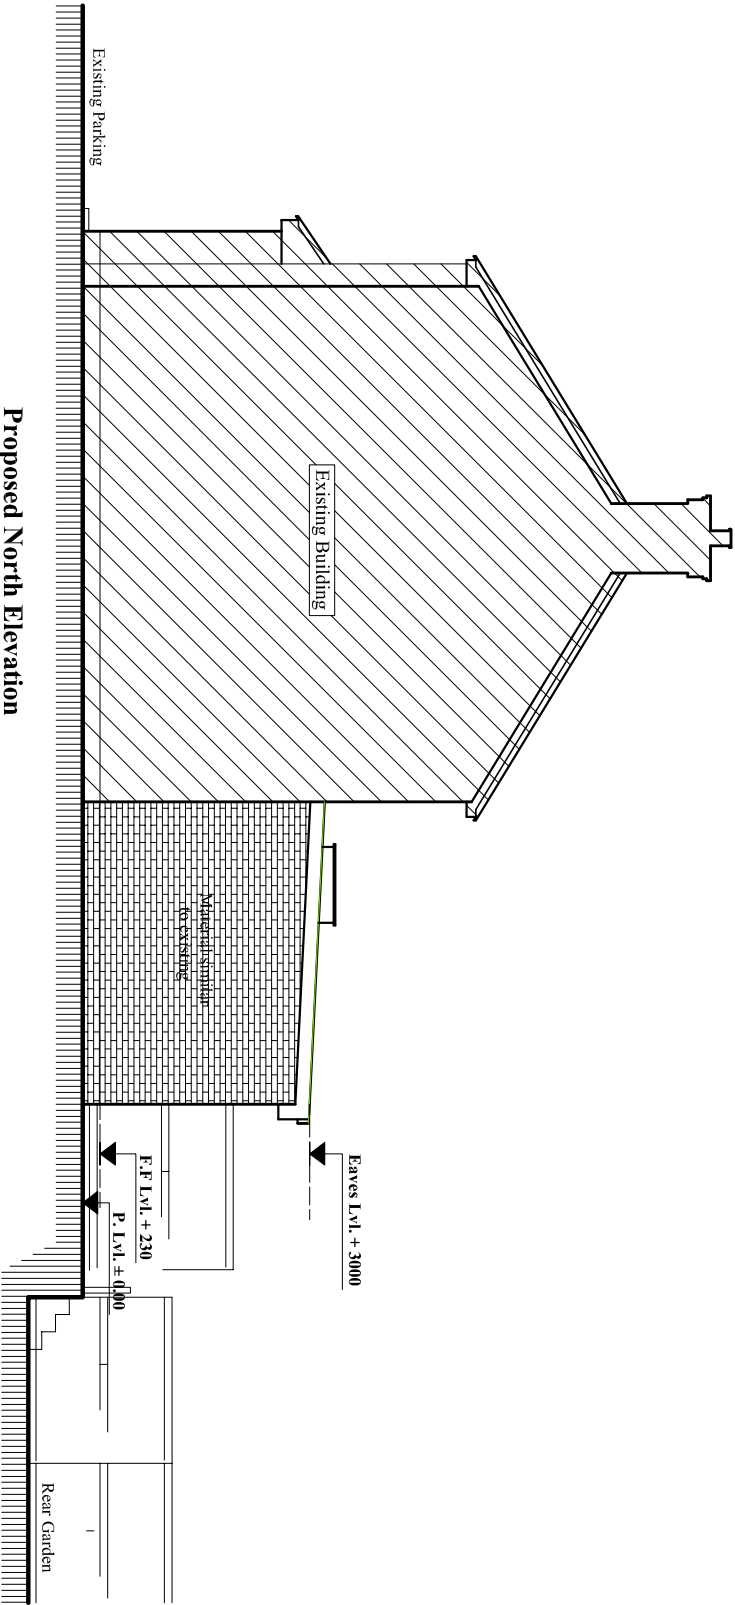

Proposed North Elevation
Scale:1:100

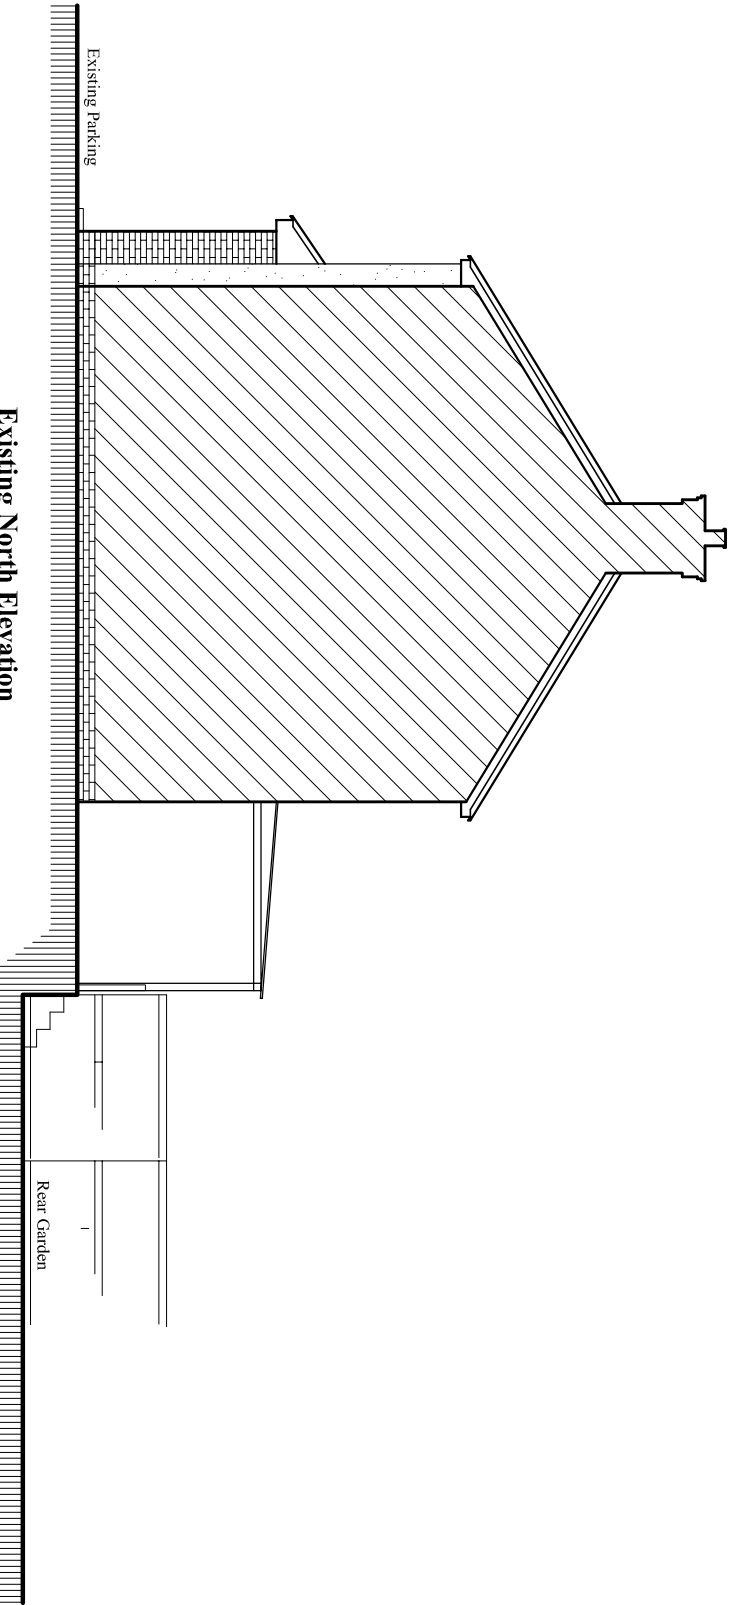

Existing North Elevation
Scale:1:100