

This drawing is to be read in conjunction
with all relevant documents.
This drawing is copyright © and may not be
reproduced without permission


CLIENT
Mr & Mrs Dalton

JOB DESCRIPTION
137 Ash Grove
Harefield
UB9 6EZ


DRAWING TITLE
Existing Ground Floor Plan

Scale Date Drawn Checked
1:50 @ A3 Sep 25 AJ NJ


Revisions

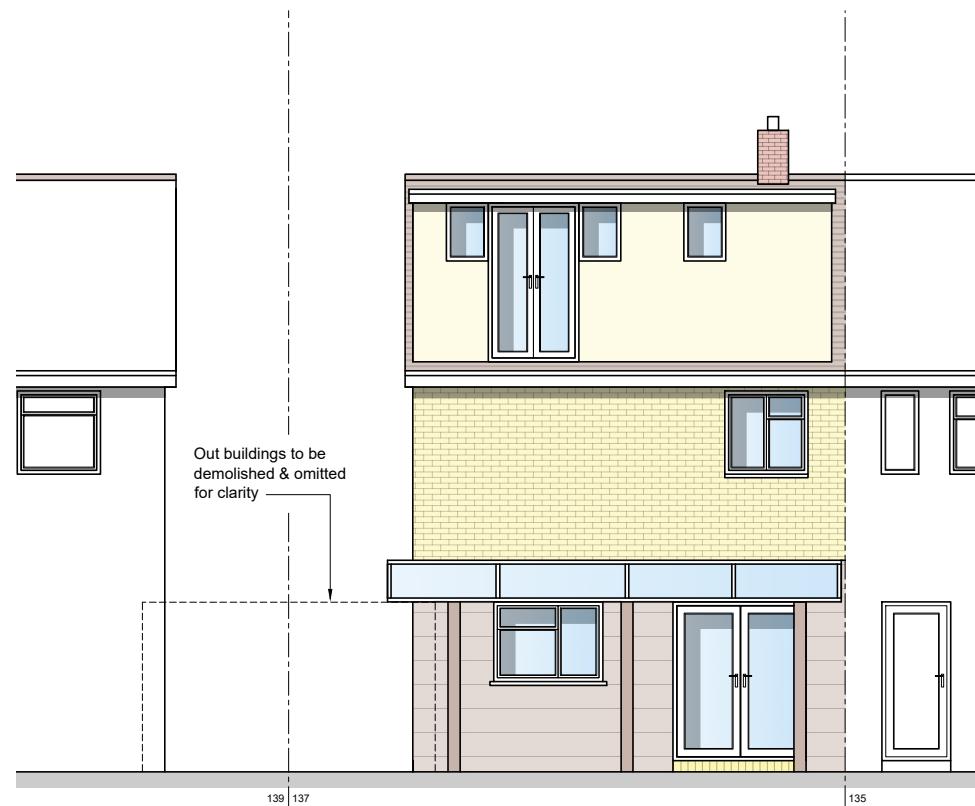

EXISTING REAR ELEVATION

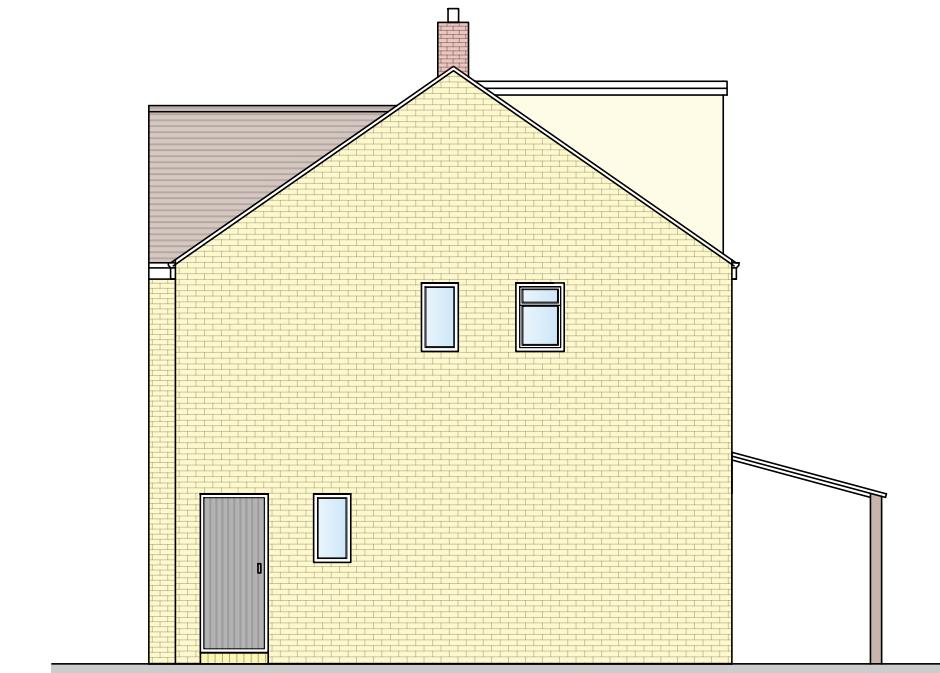SCALE 1:100
E-03

EXISTING SIDE ELEVATION

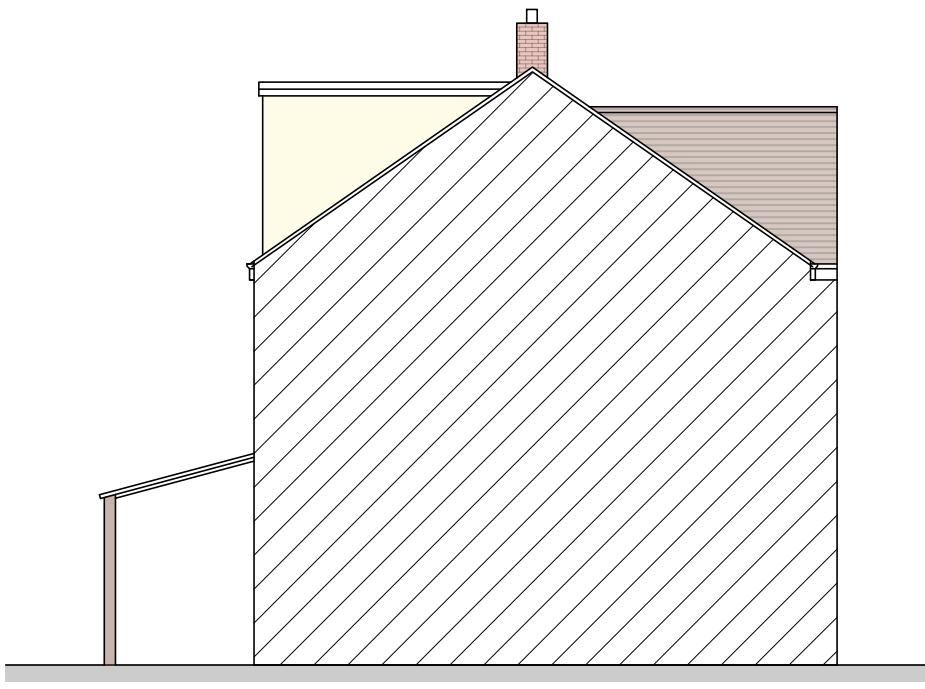SCALE 1:100
E-02

EXISTING SIDE ELEVATION

SCALE 1:100
E-04


EXISTING FRONT ELEVATION

SCALE 1:100
E-01

1:100

This drawing is to be read in conjunction with all relevant documents.
This drawing is copyright © and may not be reproduced without permission

CLIENT	DRAWING TITLE			
	Existing Elevations			
JOB DESCRIPTION	Scale	Date	Drawn	Checked
	1:100 @ A3	Sep 25	AJ	NJ
137 Ash Grove Harefield UB9 6EZ	Revisions			

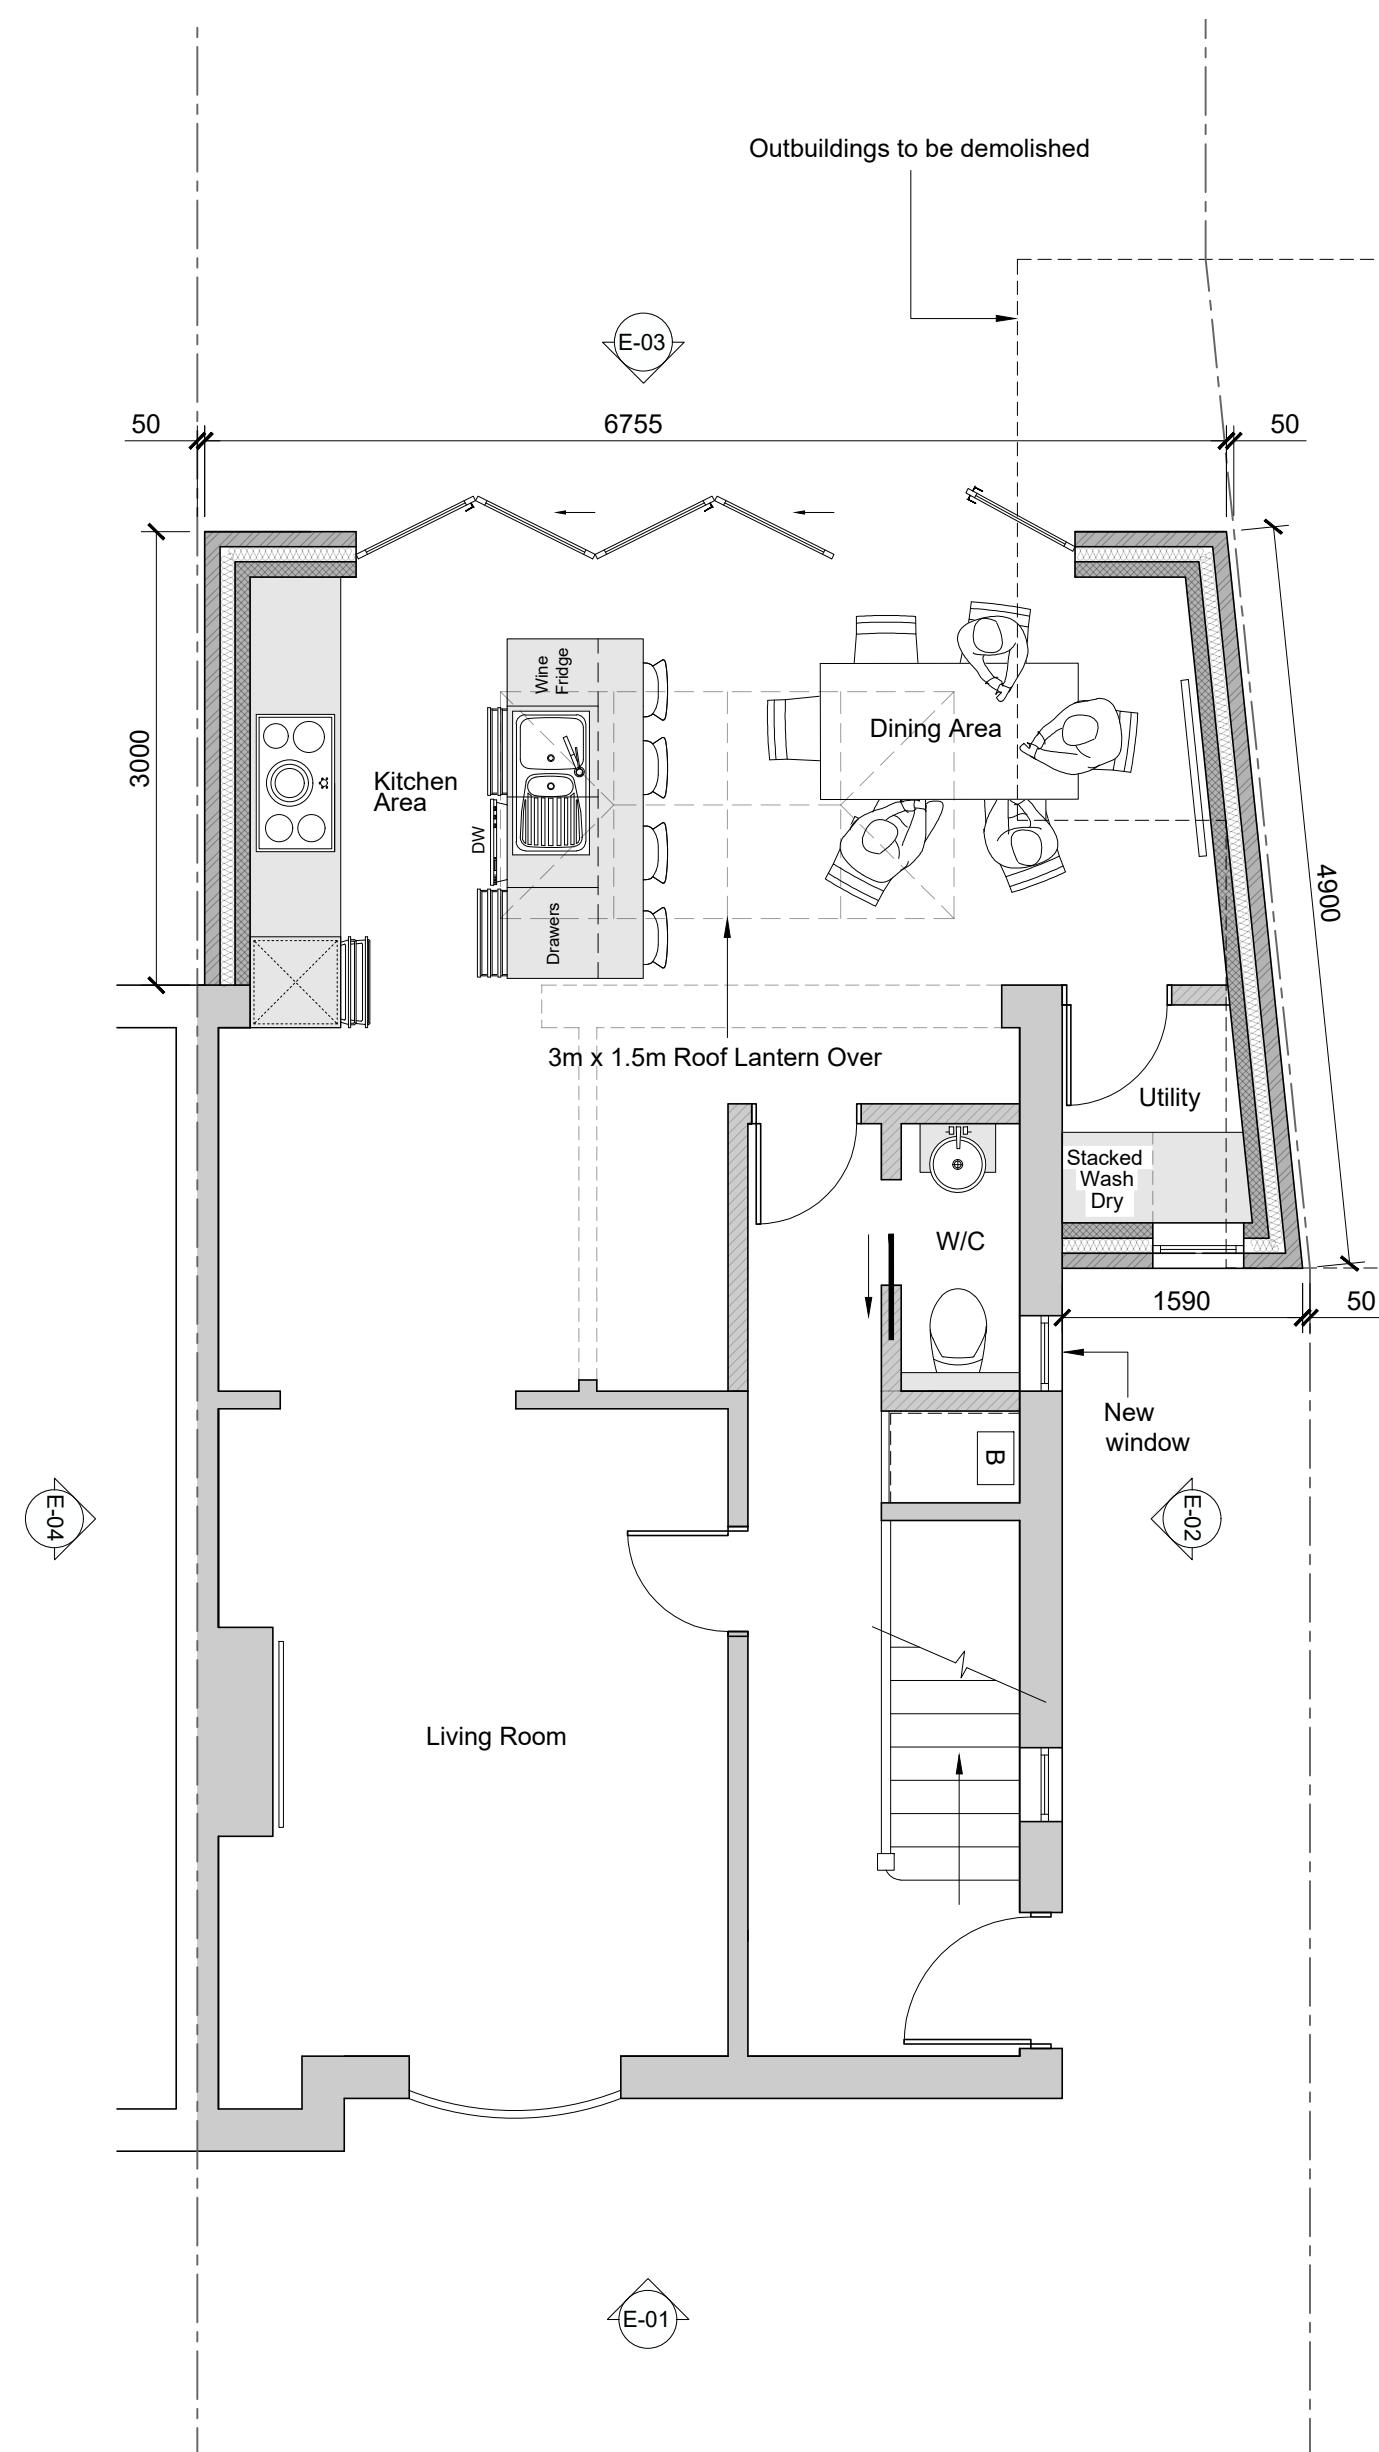

This drawing is to be read in conjunction with all relevant documents.
This drawing is copyright © and may not be reproduced without permission

CLIENT

Mr & Mrs Dalton

DRAWING TITLE


Proposed Ground Floor Plan

Scale	Date	Drawn	Checked
-------	------	-------	---------

1:50 @ A3	Sep 25	AJ	NJ
-----------	--------	----	----


JOB DESCRIPTION
137 Ash Grove
Harefield
UB9 6EZ

Revisions

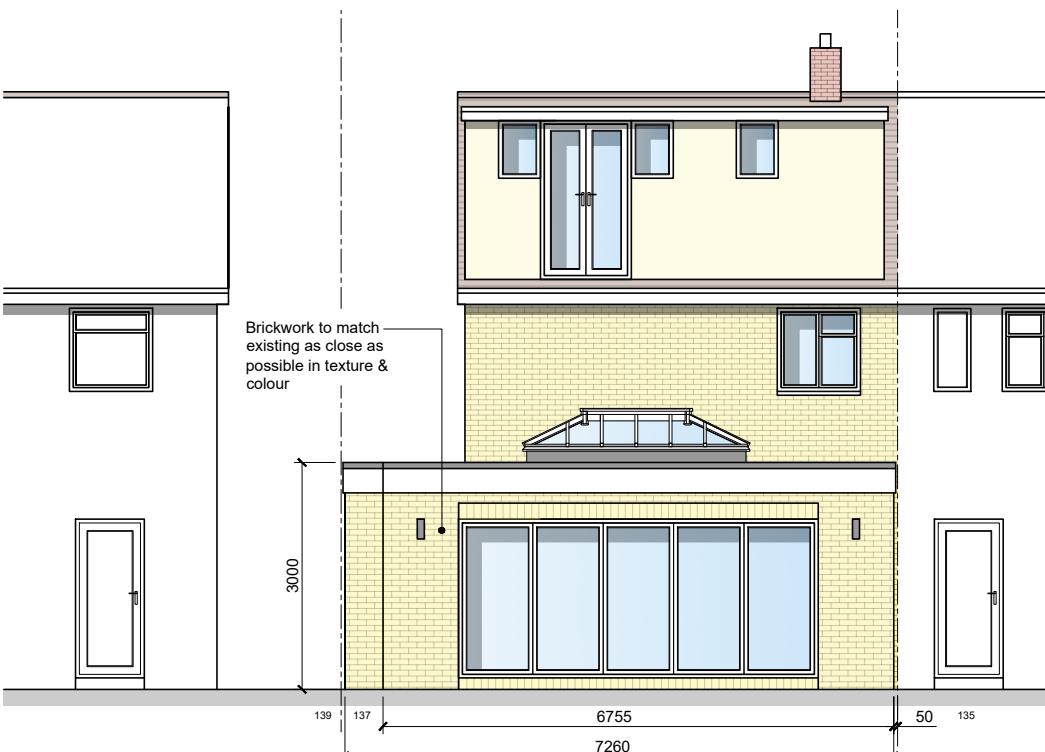


PROPOSED REAR ELEVATION

SCALE 1:10
E-03

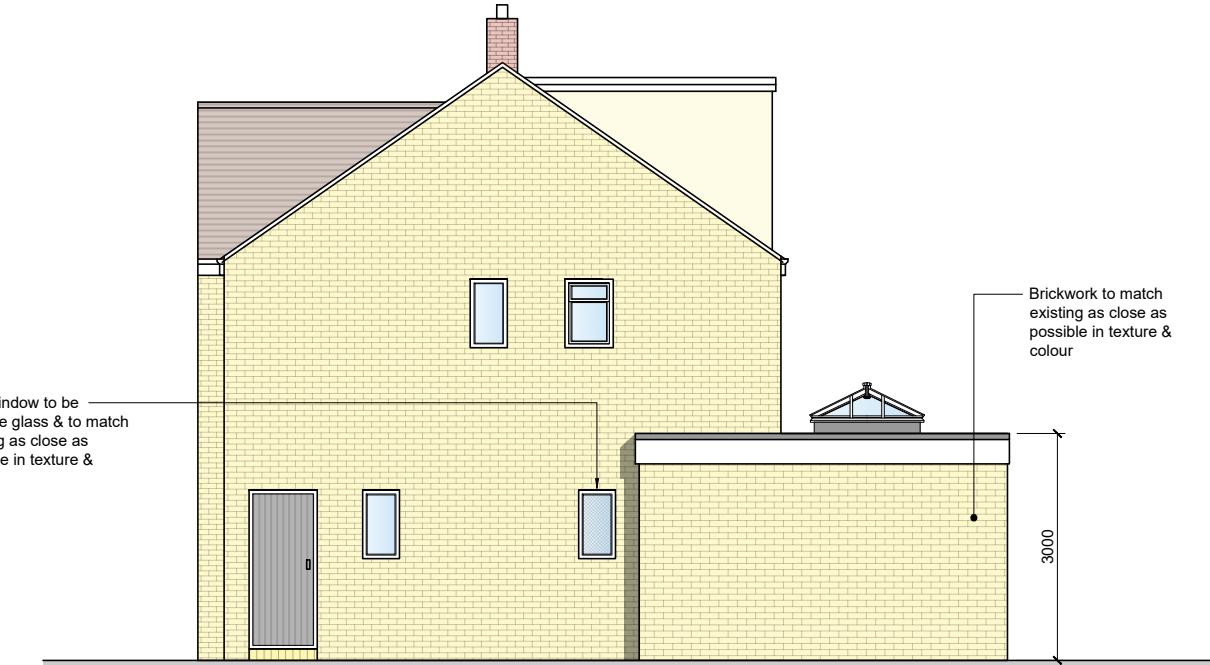

PROPOSED SIDE ELEVATION

SCALE 1:1
E-02

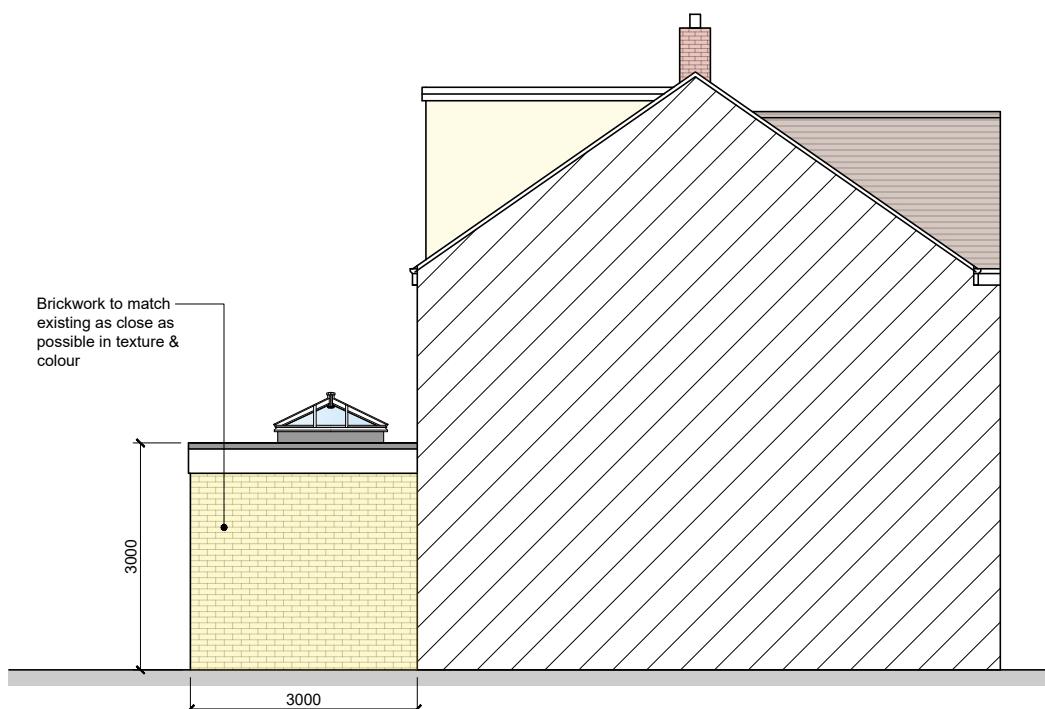

PROPOSED SIDE ELEVATION


SCALE 1:
E-04



PROPOSED FRONT ELEVATION

SCALE 1:
E-01

1:100

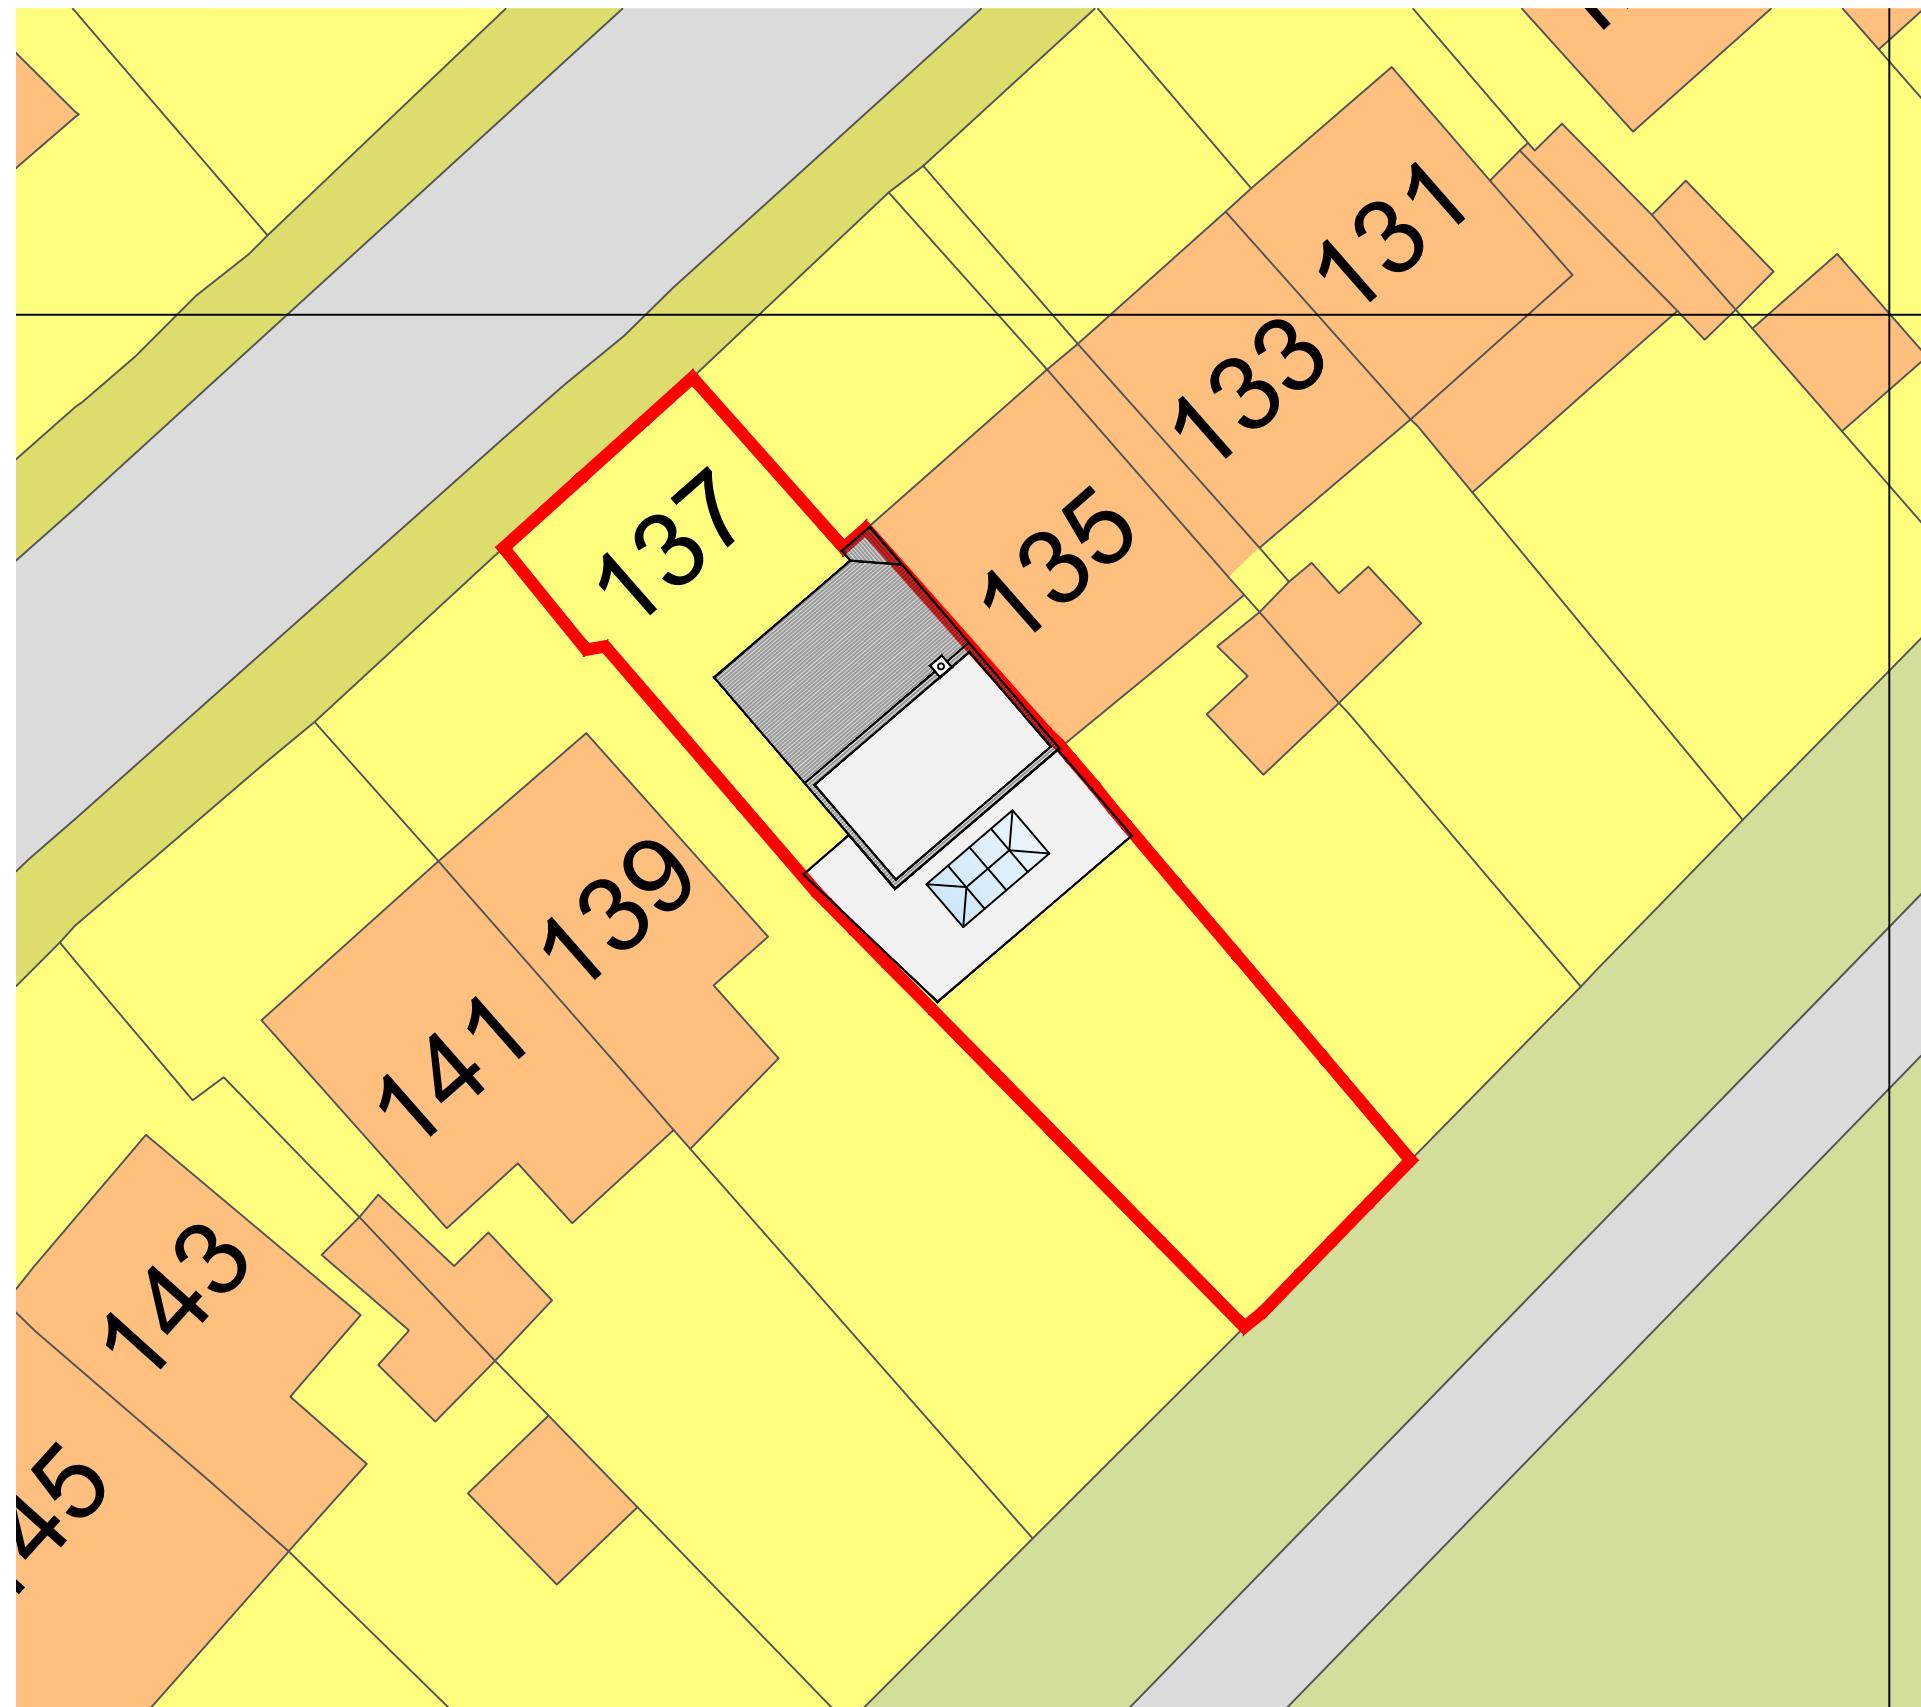

BLOCK PLAN

1:20

A horizontal scale bar with tick marks at 0, 4m, 8m, 12m, 16m, and 20m. The scale bar is 20m long.

Produced on 08 September 2025 from the Ordnance Survey National Geographic Database and incorporating surveyed revision available at this date.

This map shows the area bounded by 505898 190543, 506098 190543, 506098 190743, 505898 190743, 505898 190543

The map is based on Ordnance Survey data. © Crown copyright and database rights 2025 OS 100054135. Supplied by [copla ltd trading as UKPlanningMaps.com](http://UKPlanningMaps.com) a licensed Ordnance Survey partner (OS 100054135).

Data licence expires 08 September 2026. Unique plan reference: v4f//1308963/1754784

This drawing is to be read in conjunction with all relevant documents.
This drawing is copyright © and may not be reproduced without permission

CLIENT	DRAWING TITLE			
Mr & Mrs Dalton	Site Location and Block Plans			
	Scale	Date	Drawn	Checked
JOB DESCRIPTION	As Shown @ A3	Sep 25	AJ	NJ
137 Ash Grove Harefield UB9 6EZ	Revisions			
				Drawing Number
				9404 - 104



ProPlan Designs
Architectural Design Services
Tel: 07968 617 336
Mail: info@proplandesigns.co.uk
Web: www.proplandesigns.com