



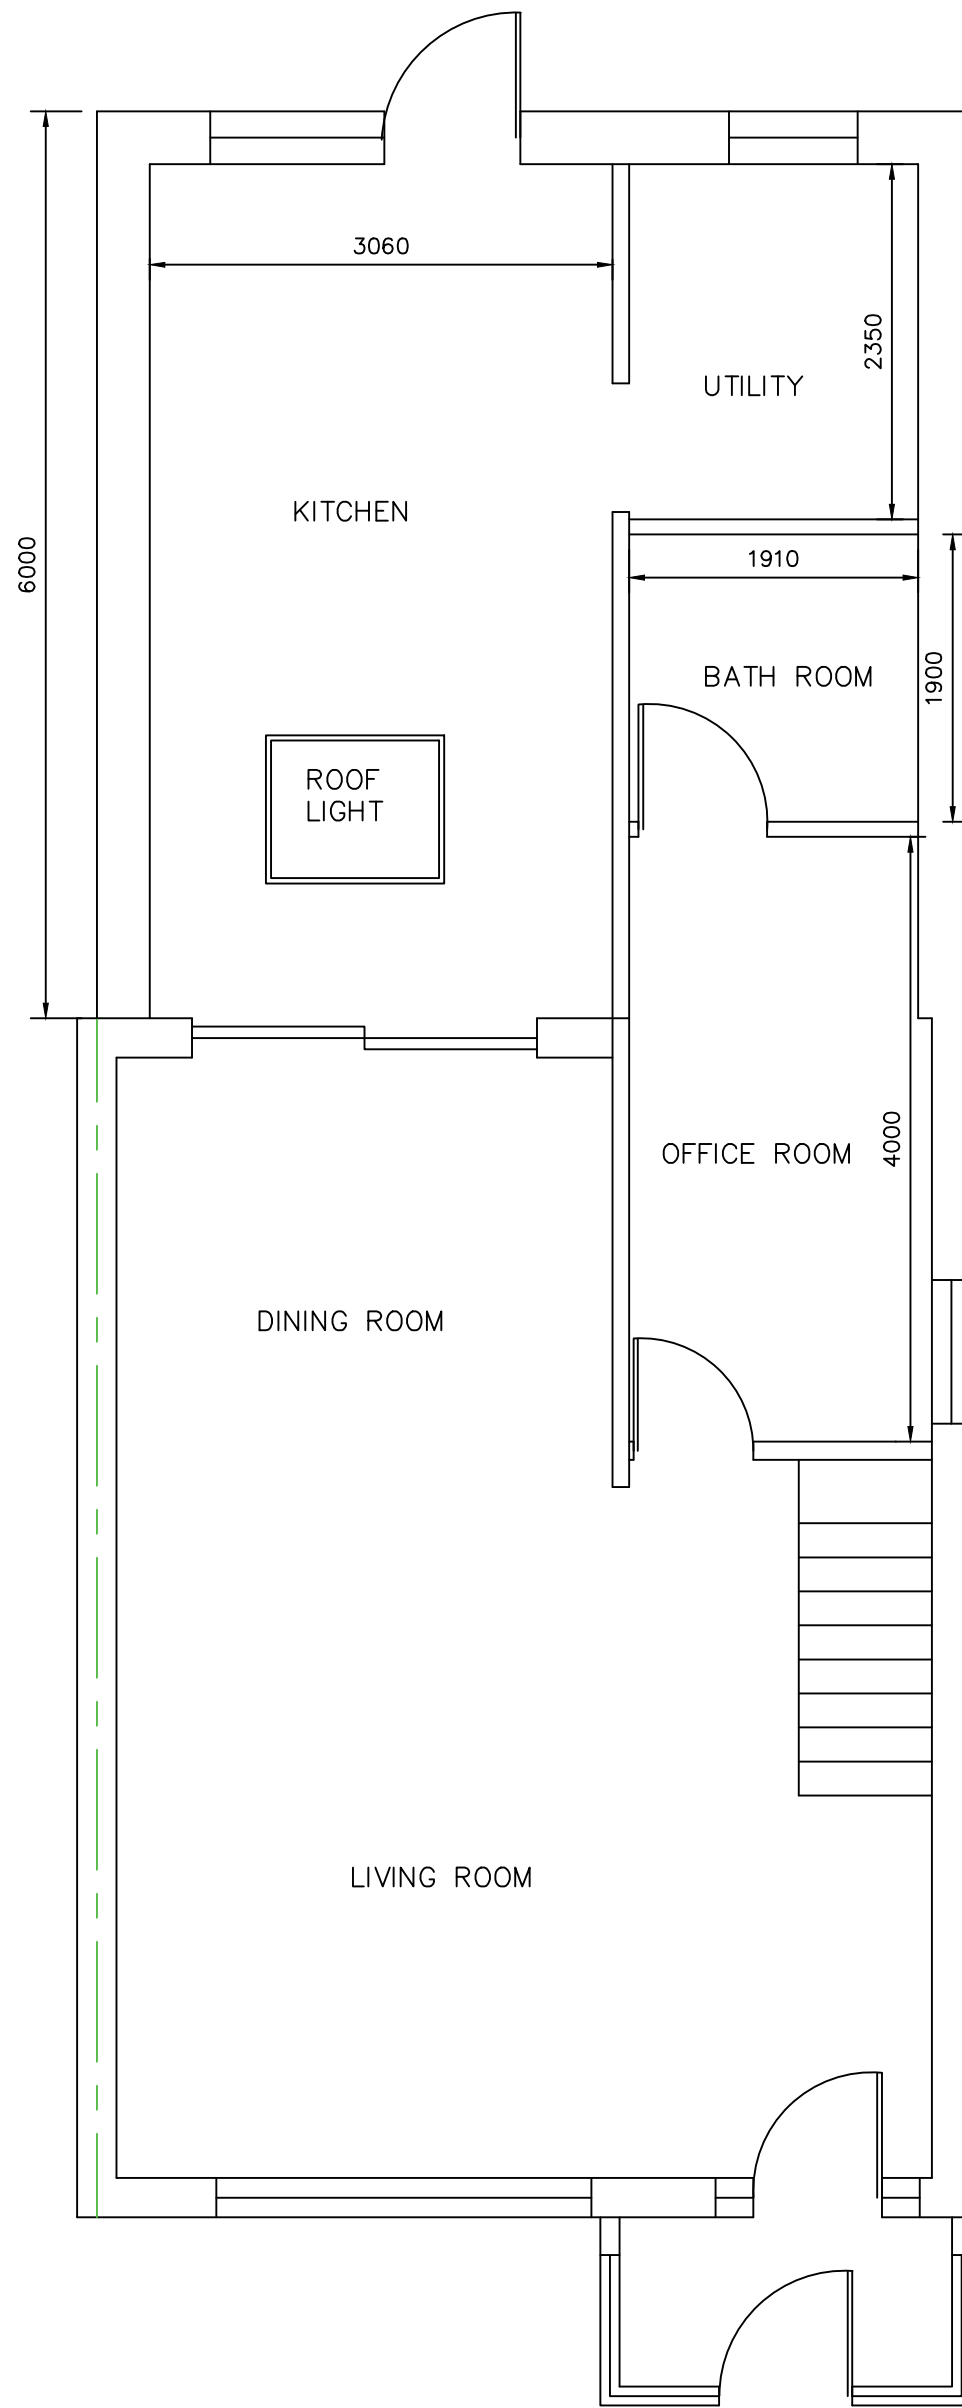


PROPOSED GROUND FLOOR
PLAN (Scale 1:50)

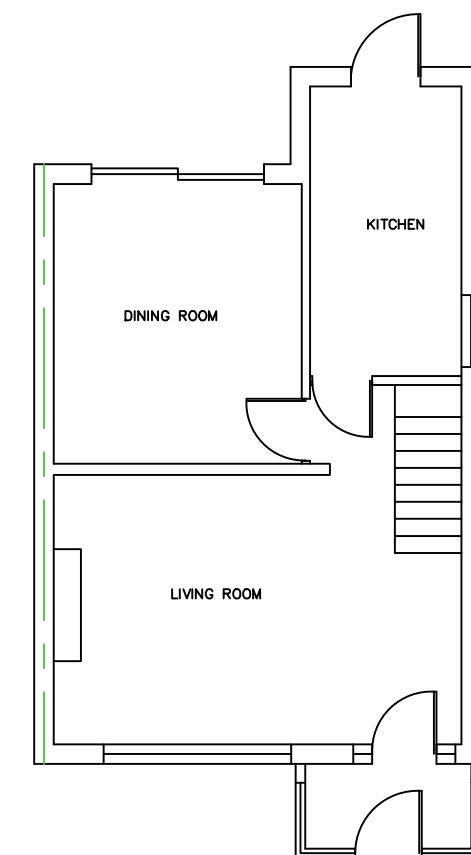


EXISTING GROUND FLOOR
PLAN (Scale 1:100)


ALL THE MATERIAL TO BE MATCH
WITH EXISTING MATERIAL.

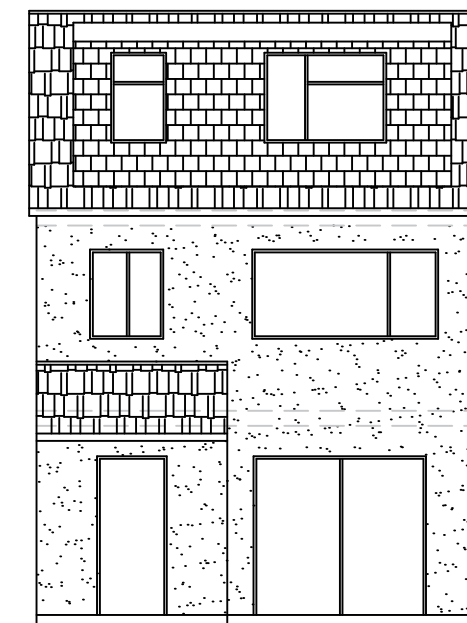


EXISTING REAR ELEVATION
(Scale 1:100)

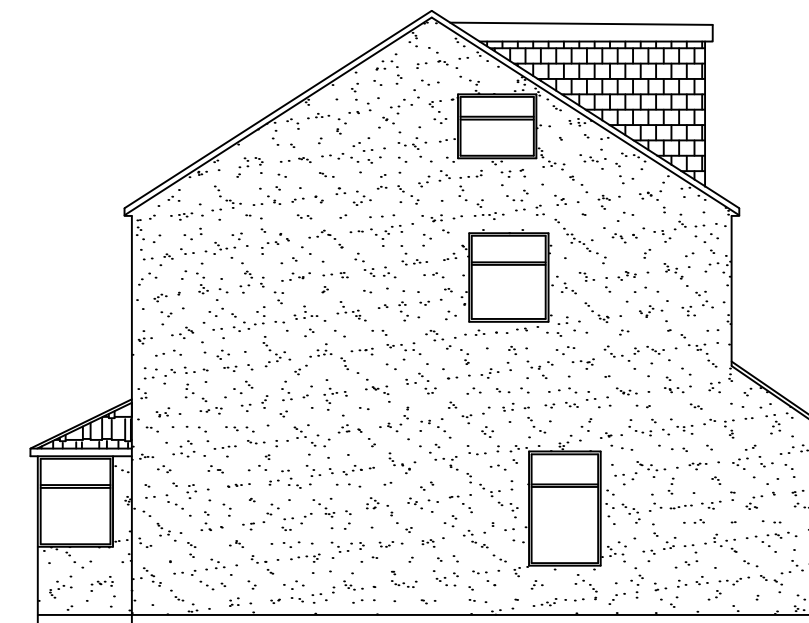


EXISTING SIDE ELEVATION-A
(Scale 1:100)

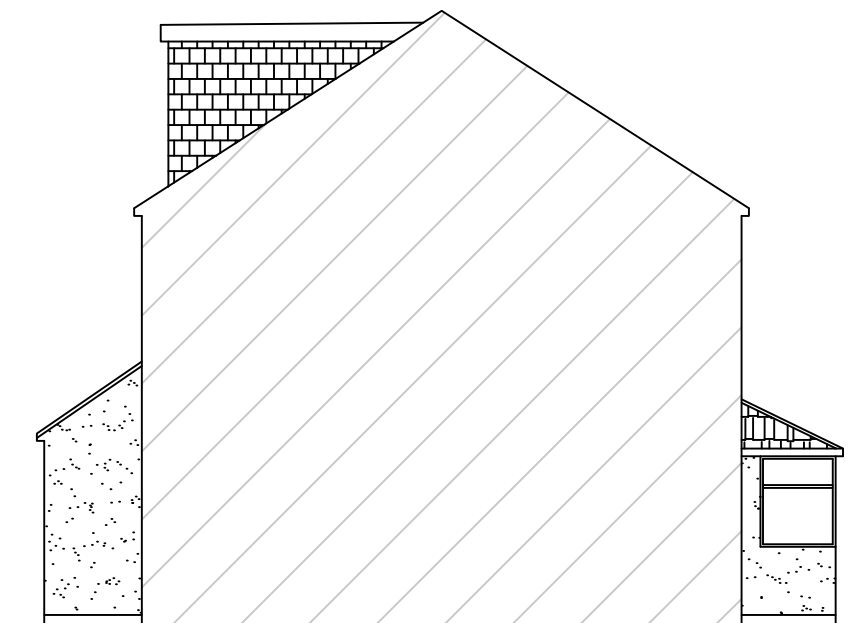


EXISTING SIDE ELEVATION-B
(Scale 1:100)

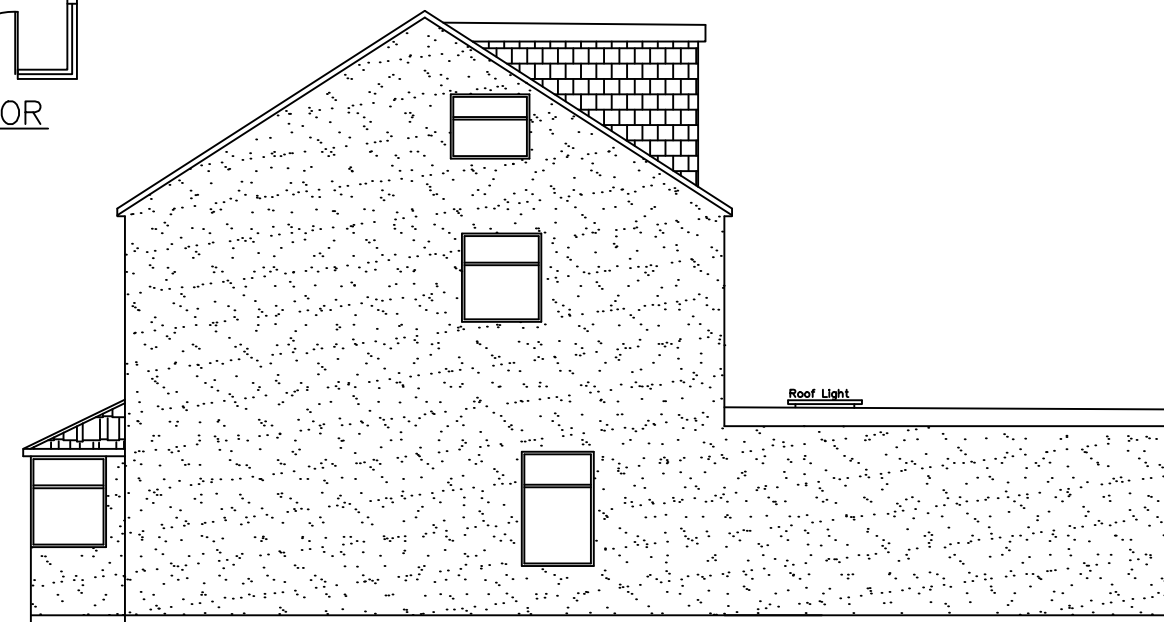

PROPOSED SIDE ELEVATION-A
(Scale 1:100)

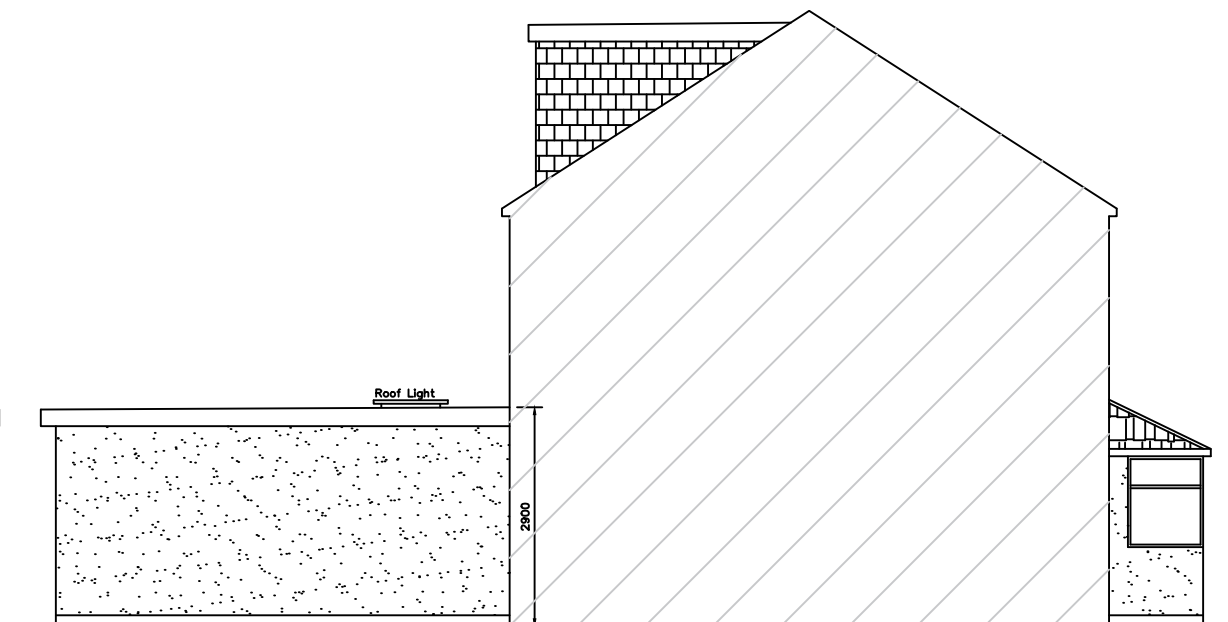

PROPOSED SIDE ELEVATION-B
(Scale 1:100)

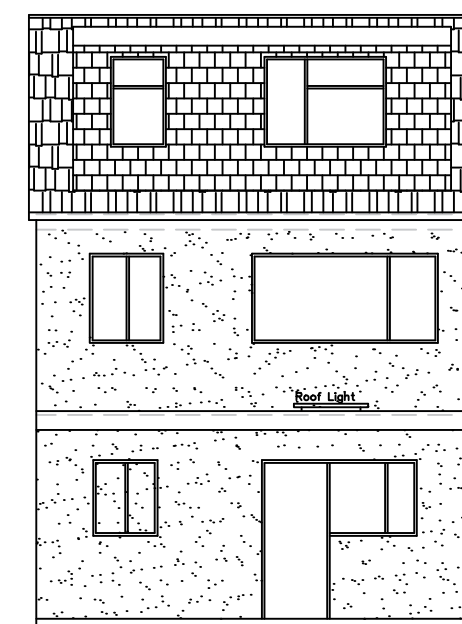

PROPOSED REAR ELEVATION
(Scale 1:100)

Measurements are indicating this drawing is only for planning purposes. If any construction work based on this drawing need to be report to the authorized person before start the work. Contractor's responsible to check the measurements on site before commencement of the work.

The client/contractor is required to serve written notice to the tenants and owners of the adjoining properties in accordance with the Party Wall Act 1996: (and its latest amendments) with respect to the intention to carry out work within the specified proximity or below respective properties.

This drawing is the copy right of AVIM Consultancy Ltd. and may not be amended, copied or reproduce without written permission. No liability will be accepted for amendments made by other person.

Do not scale off the drawings. Except planning purpose.

CLIENT:
MS PUVANESWARY BALASUBRAMANIAM

JOB:
6 GLENWOOD DRIVE UB4 0AG

AGENT:
AVIM CONSULTANCY
227 PRESTON ROAD, HA9 8NF
TP: 02089044545 / 07900497457
EMAIL: avimconsultancy@gmail.com

Drawn by: PK	Drawing Paper Size: A2	Revision	Int.	Date
Checked by: TR	Scale: 1:100/50			
Date: 24.06.2026	Drawing No: DRW-01	Revision		

