


SIDE VIEW TO NO.35

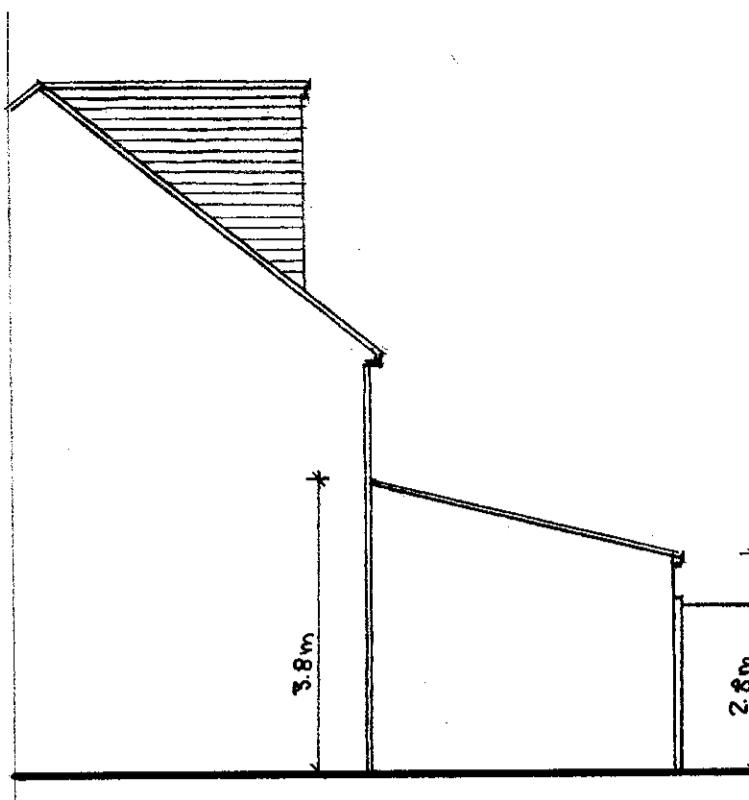


REAR VIEW



SIDE VIEW TO NO.39

REVISION: A DATE: Dec 2022 NOTE: Minor revisions

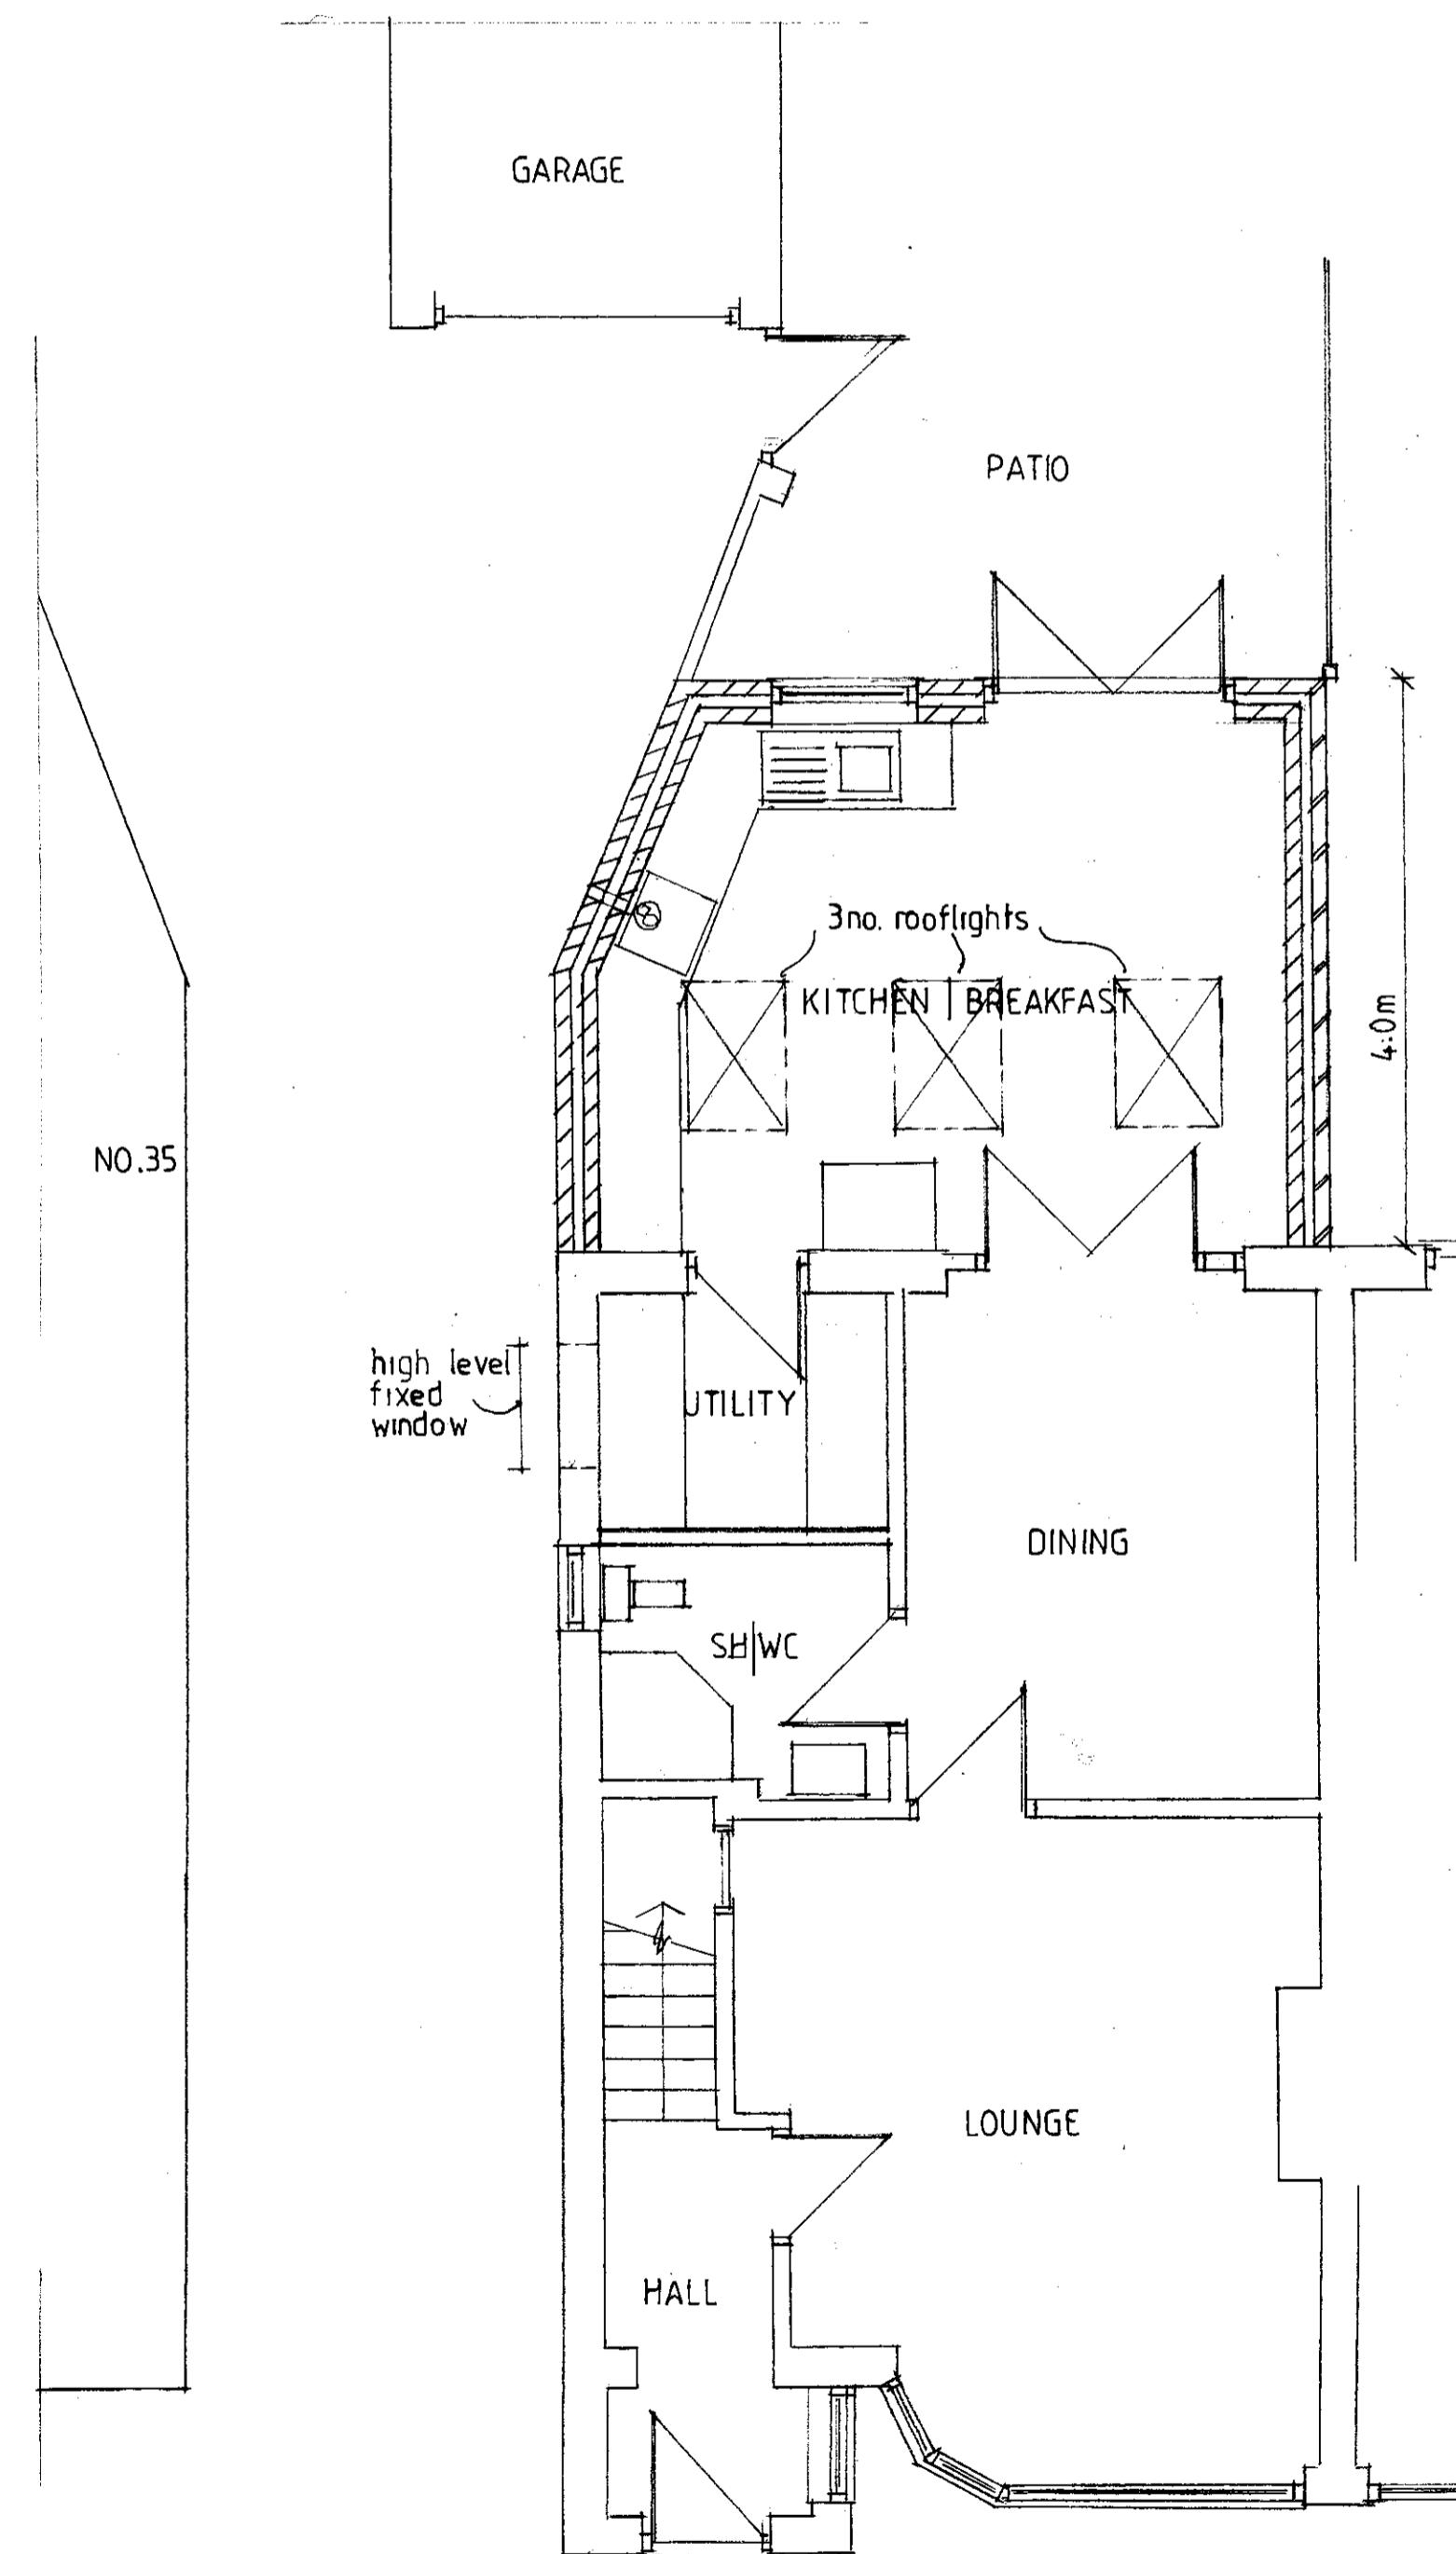

GROUND FLOOR PLAN (new work hatched)

homeplans

Church Gardens, Church Hill, Harefield, Middlesex UB9 6DU

T: 01895 822488  
E: patrick@homeplansharefield.com  
W: www.homeplansharefield.com



CLIENT: MRS V NICHOLLS

PROJECT: 37 COLLINS DRIVE  
SOUTH RUISLIP

TITLE: DESIGN PROPOSAL - REAR EXTENSION  
PLAN ELEVATIONS

DRG NO:  
2177|2

DATE: OCT 2022  
SCALE: 1:50 (1:100 AT A1)  
DRAWN: QM

A