






01 - FIRST FLOOR PLAN

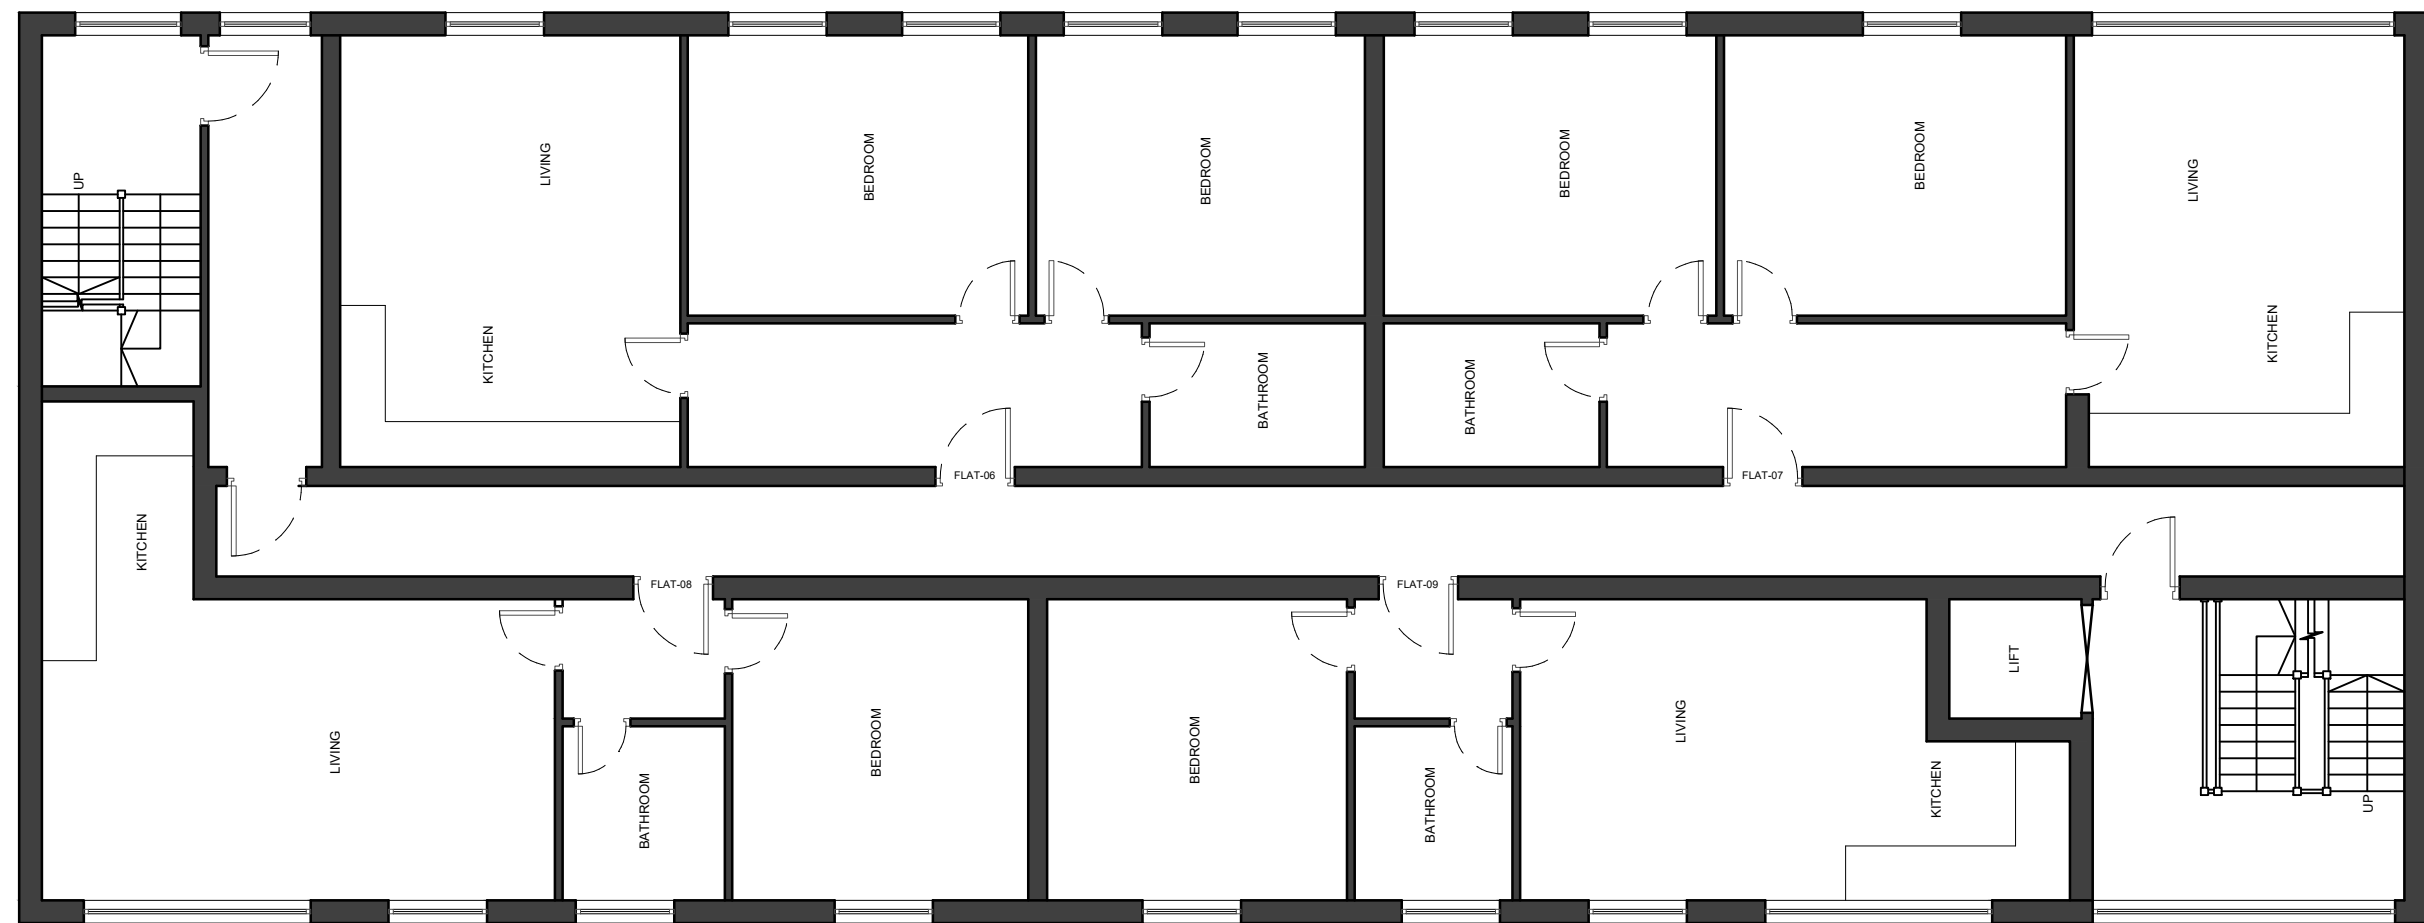


02 - SECOND FLOOR PLAN

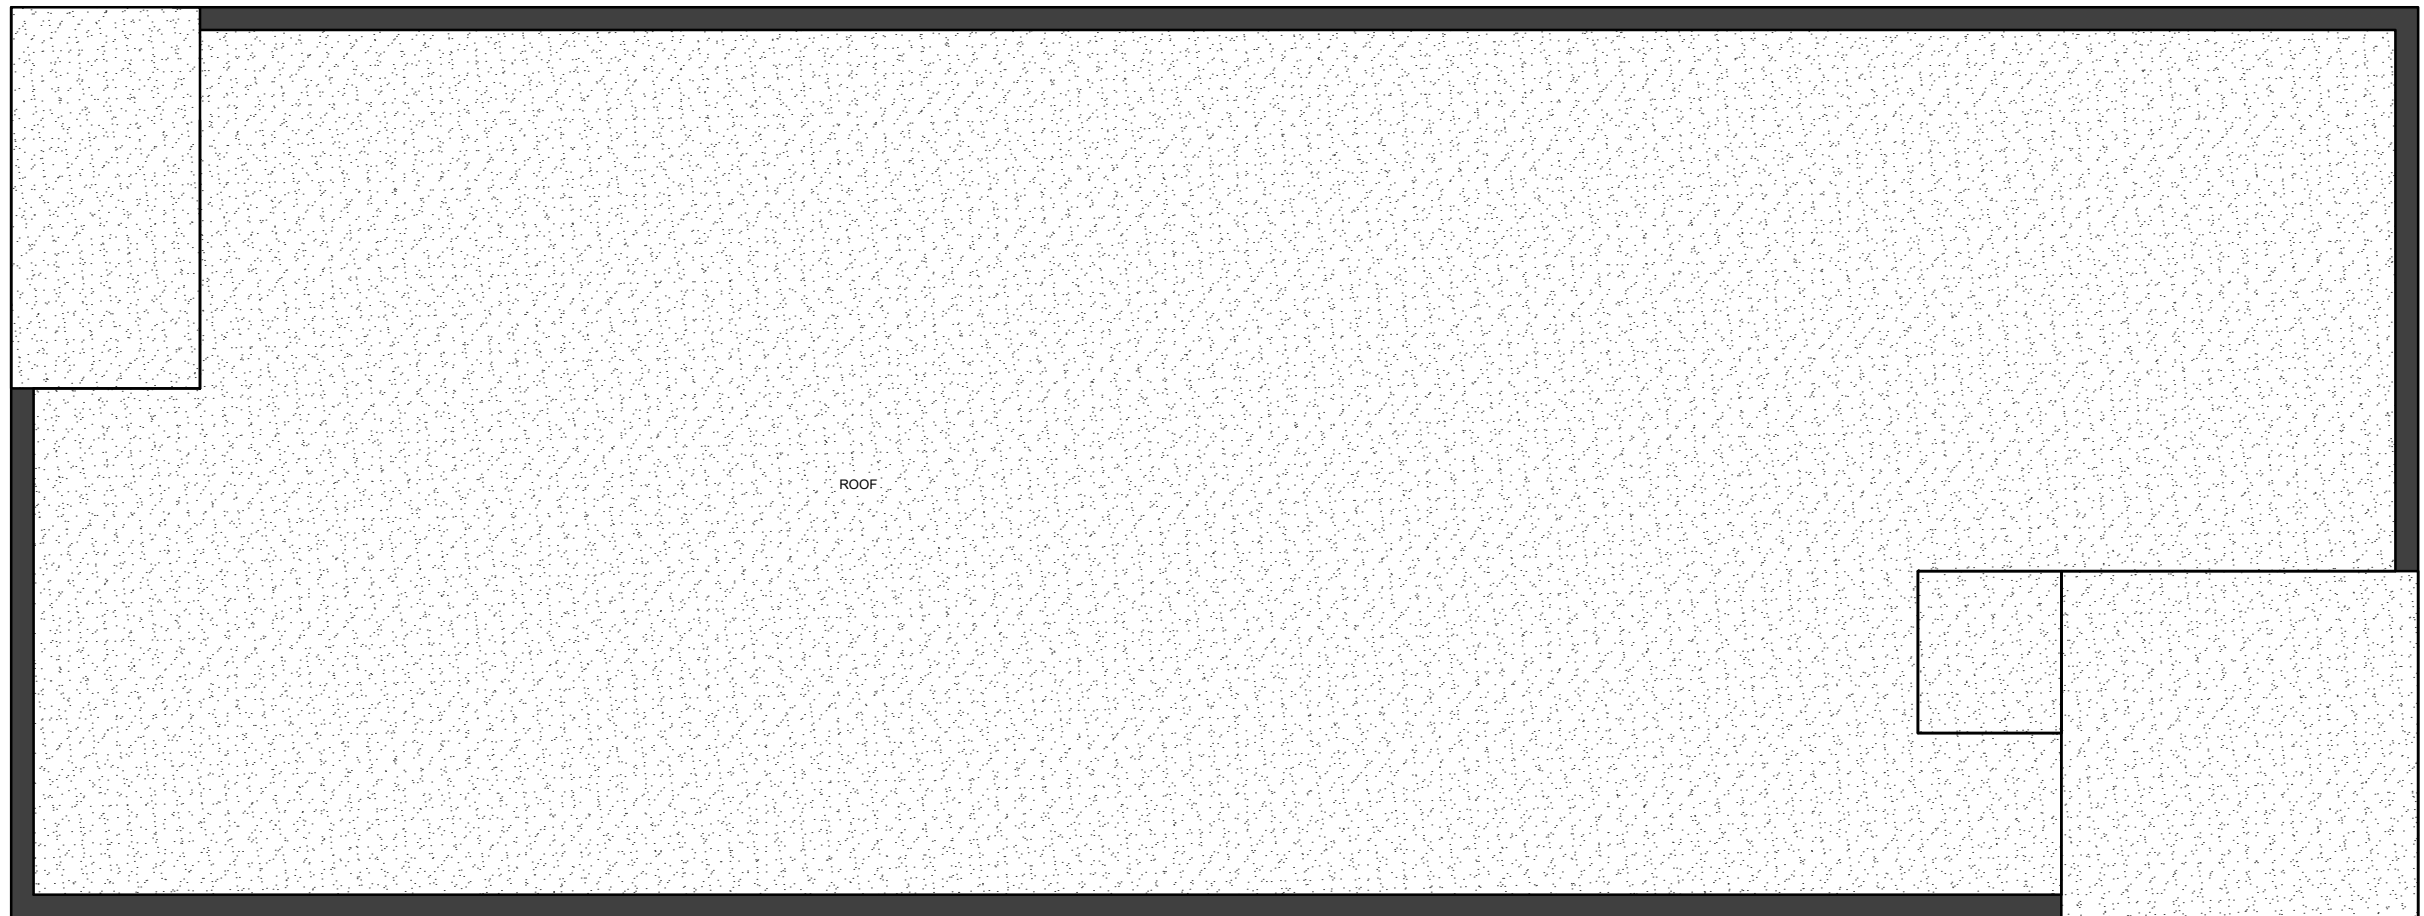


03 - ROOF PLAN

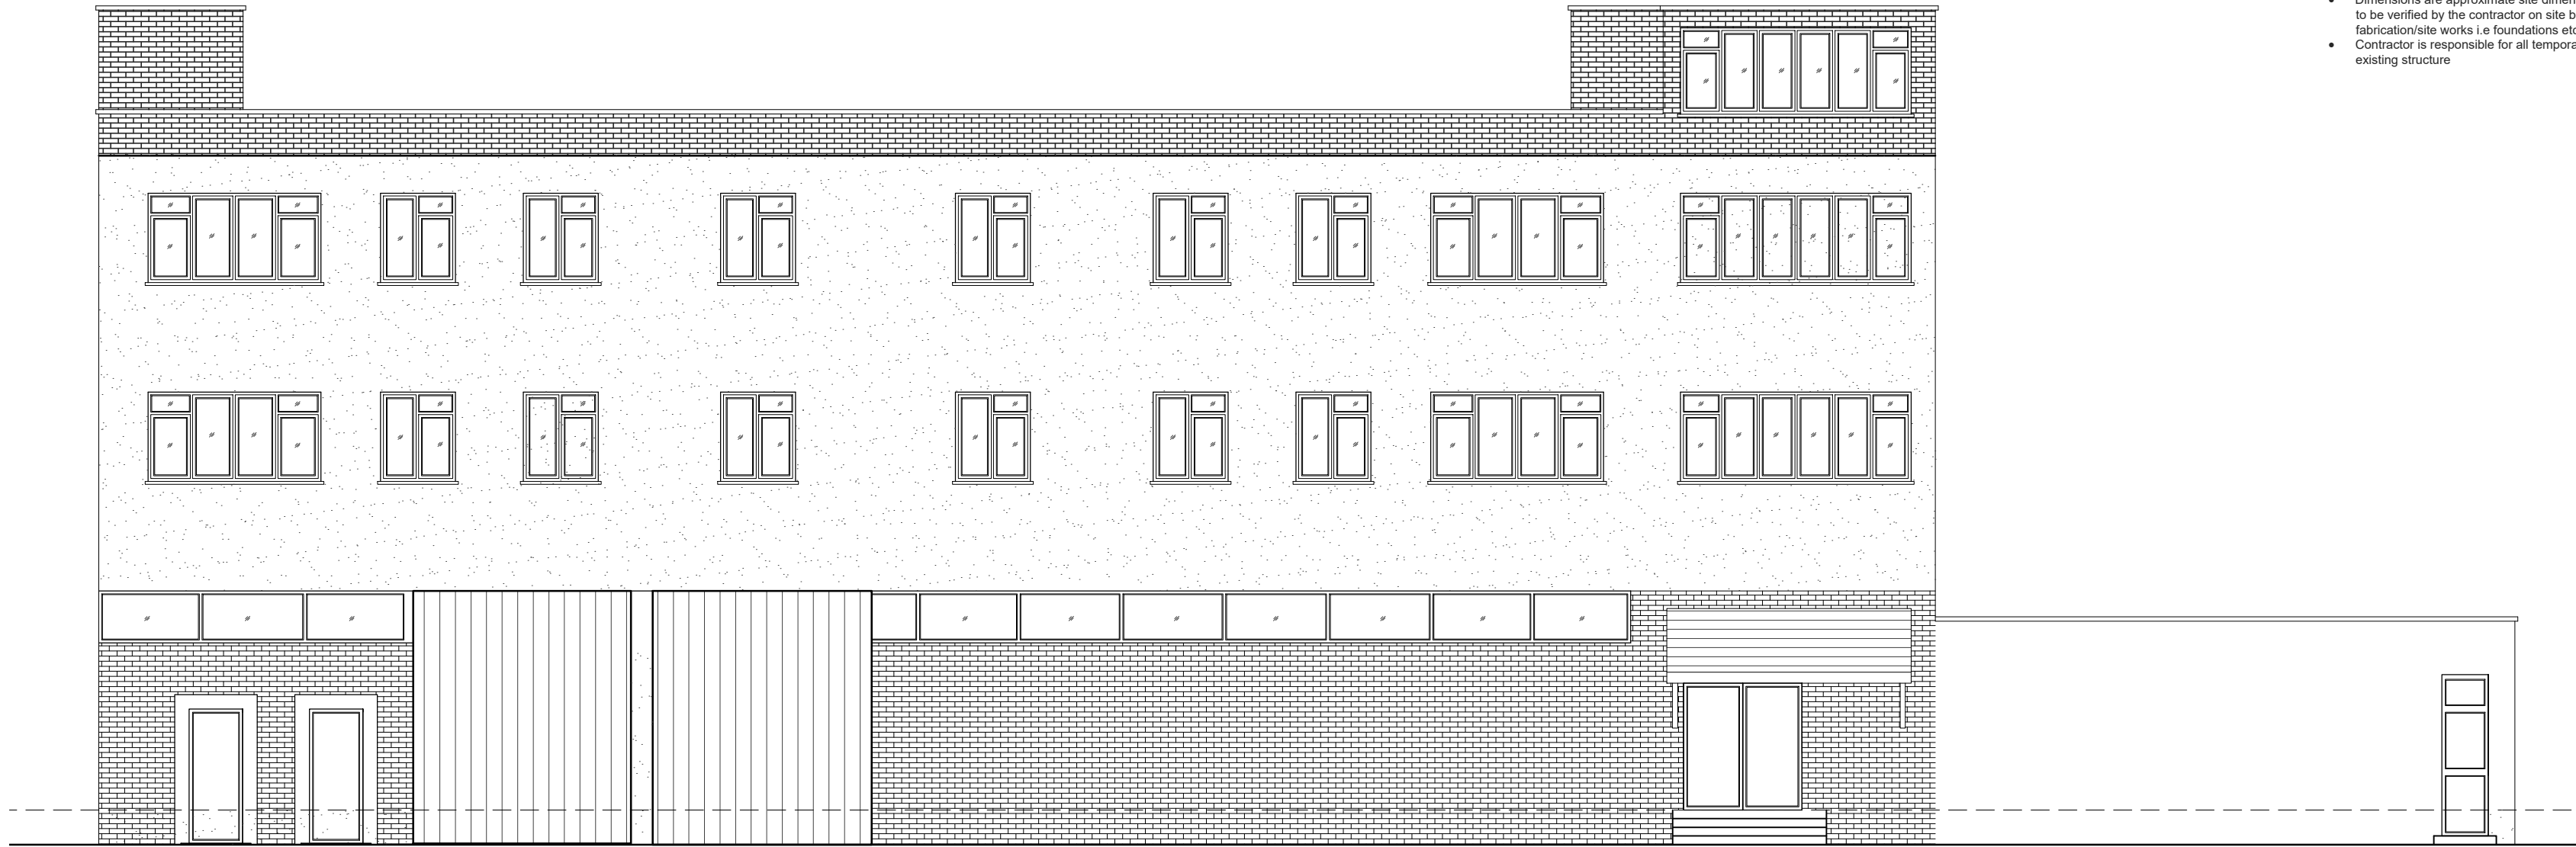

04 - FRONT ELEVATION

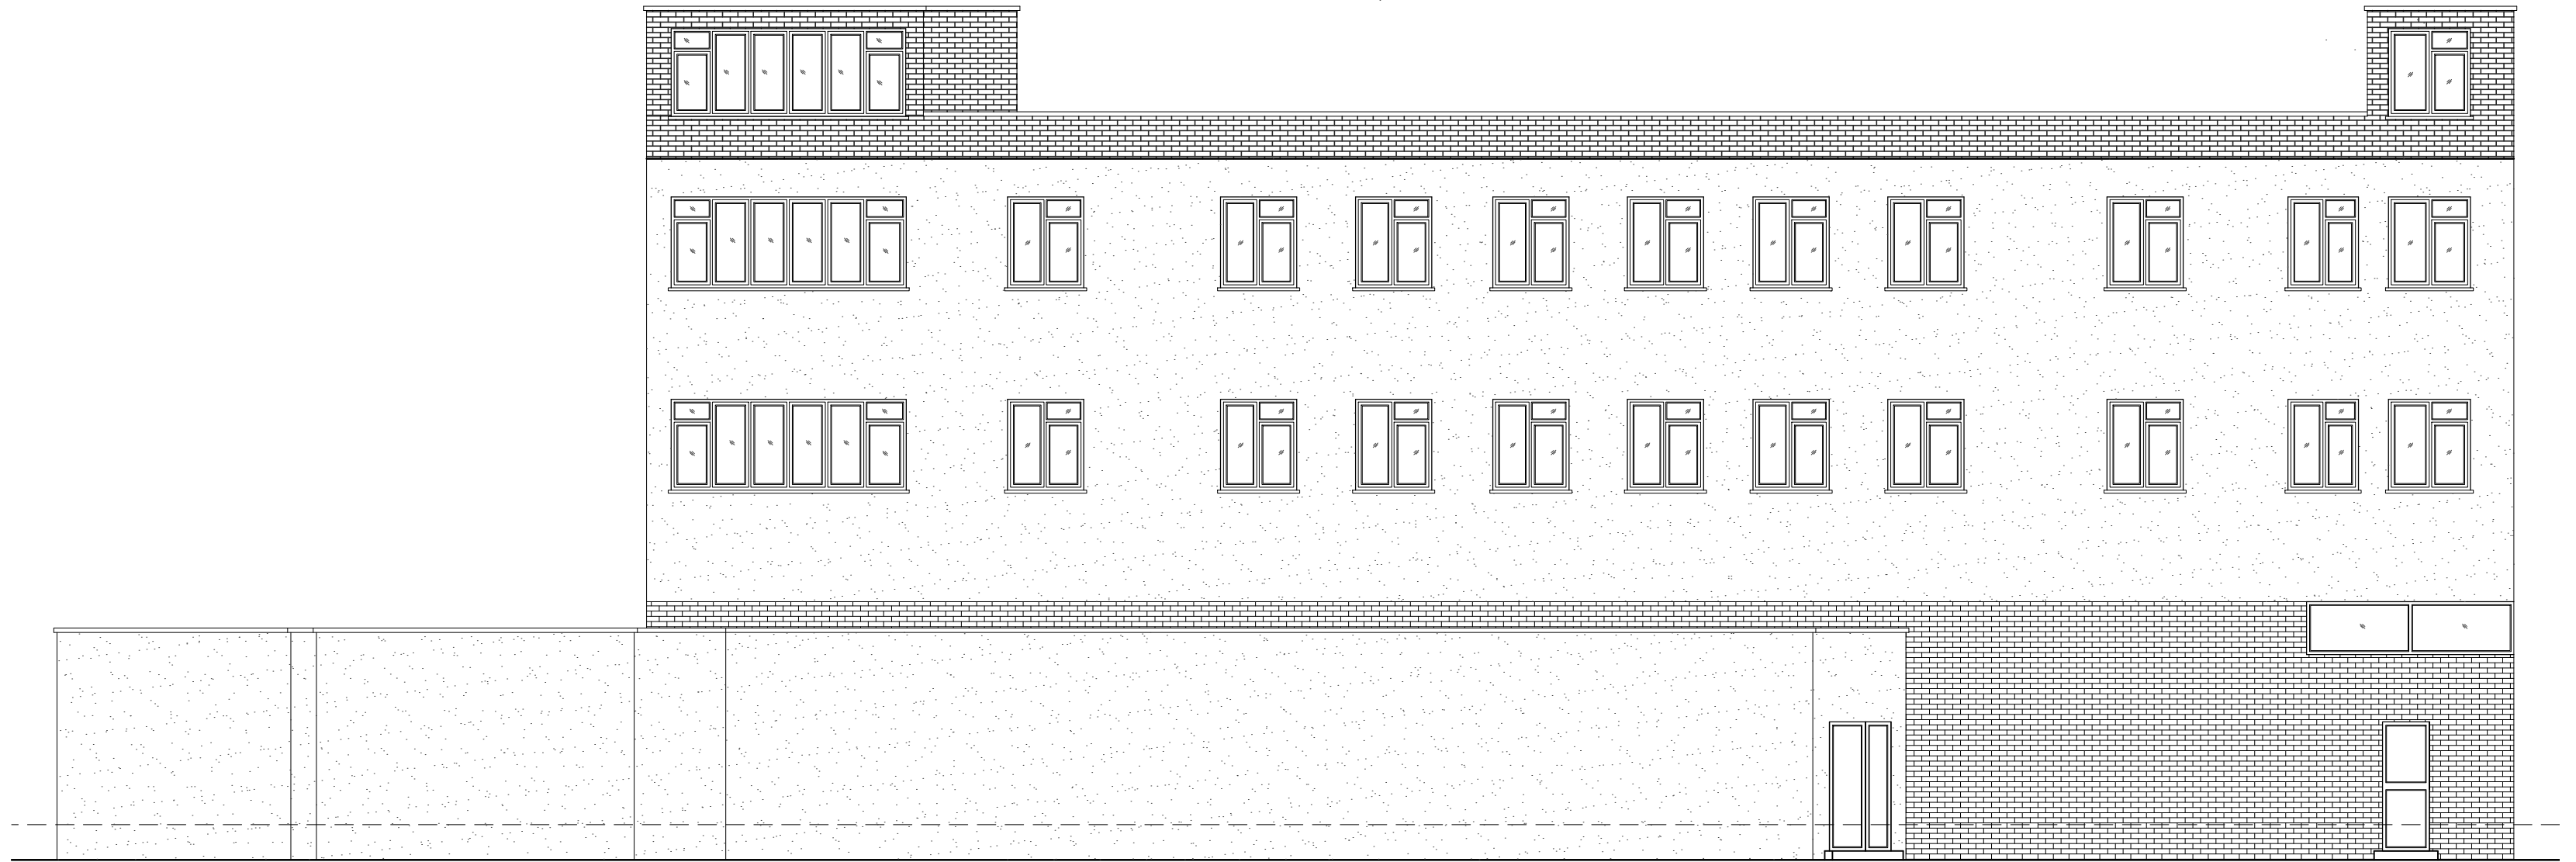

05 - REAR ELEVATION

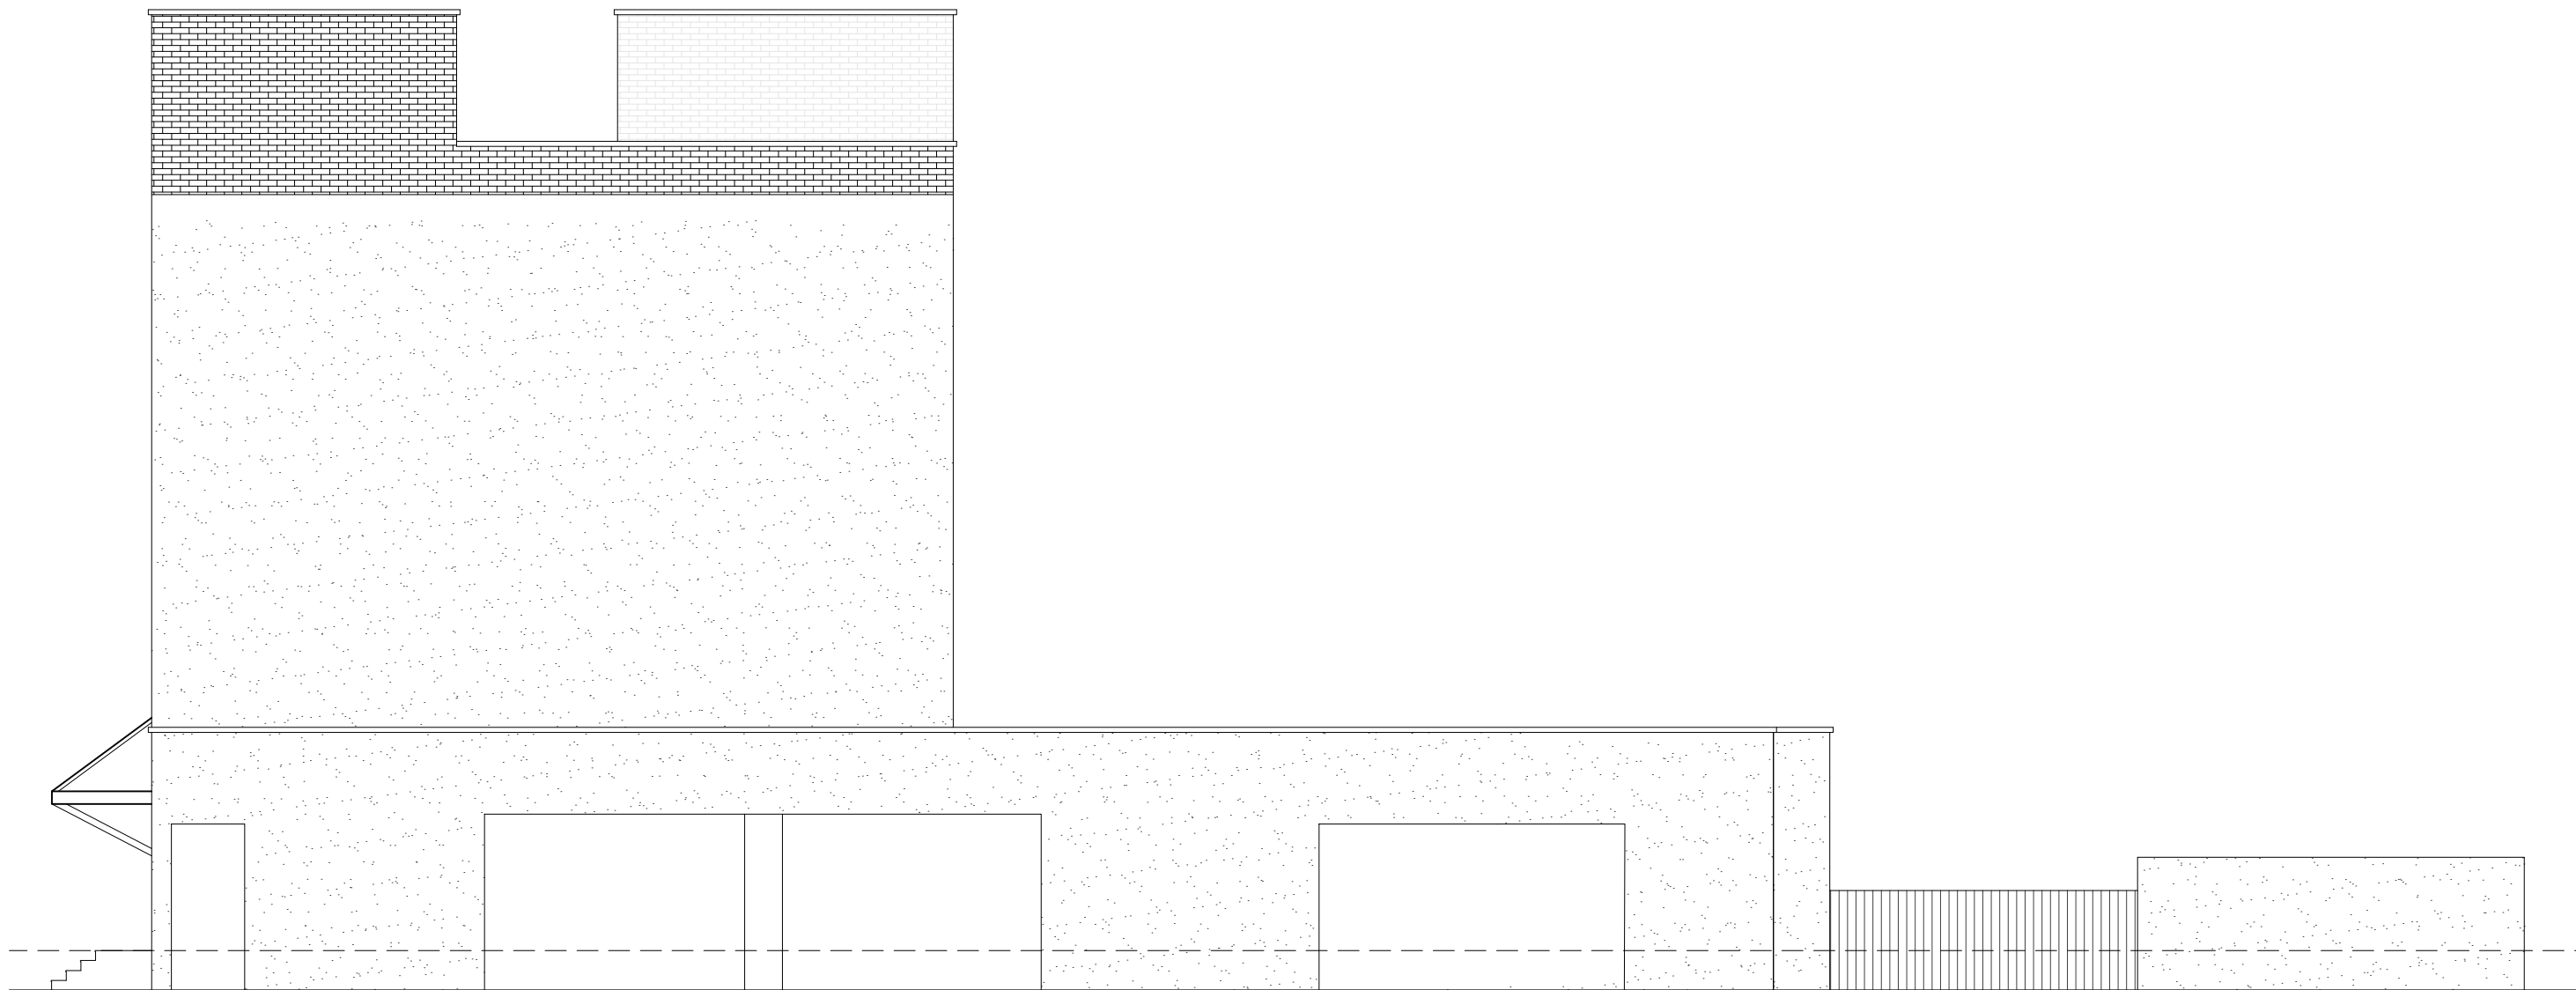

06 - SIDE ELEVATION

- NOTES :
- Dimensions are not to be scaled from this drawing by contractors. The contractor is requested to check all dimensions before the work started.
 - Report any discrepancies to the client or architect before undertaking the work described in the drawings.
 - Dimensions are approximate site dimensions and are to be verified by the contractor on site before any fabrications/works i.e foundations etc occur.
 - Contractor is responsible for all temporary propping to existing structure.

0 1 2m 3 4 5m
Scale

REVISIONS			
NO.	DESCRIPTION	DATE	BY
DE ARCHITECTURAL CONSULT.LTD			
M: 078247732079, 7186550774			
E: designendeavour@gmail.com			
Project			
GOFF HOUSE, UXBRIDGE ROAD, HILLINGDON MIDDLESEX LONDON, UB10 0PN			
Title			
EXISTING PLANS & ELEVATIONS			
Scale:	Drawn:	Approved:	Date:
1:100@A1	TA		AUG-25
Job No:	Drawing No:	Rev:	
DAC-420/25	PL-GH-03	A	