


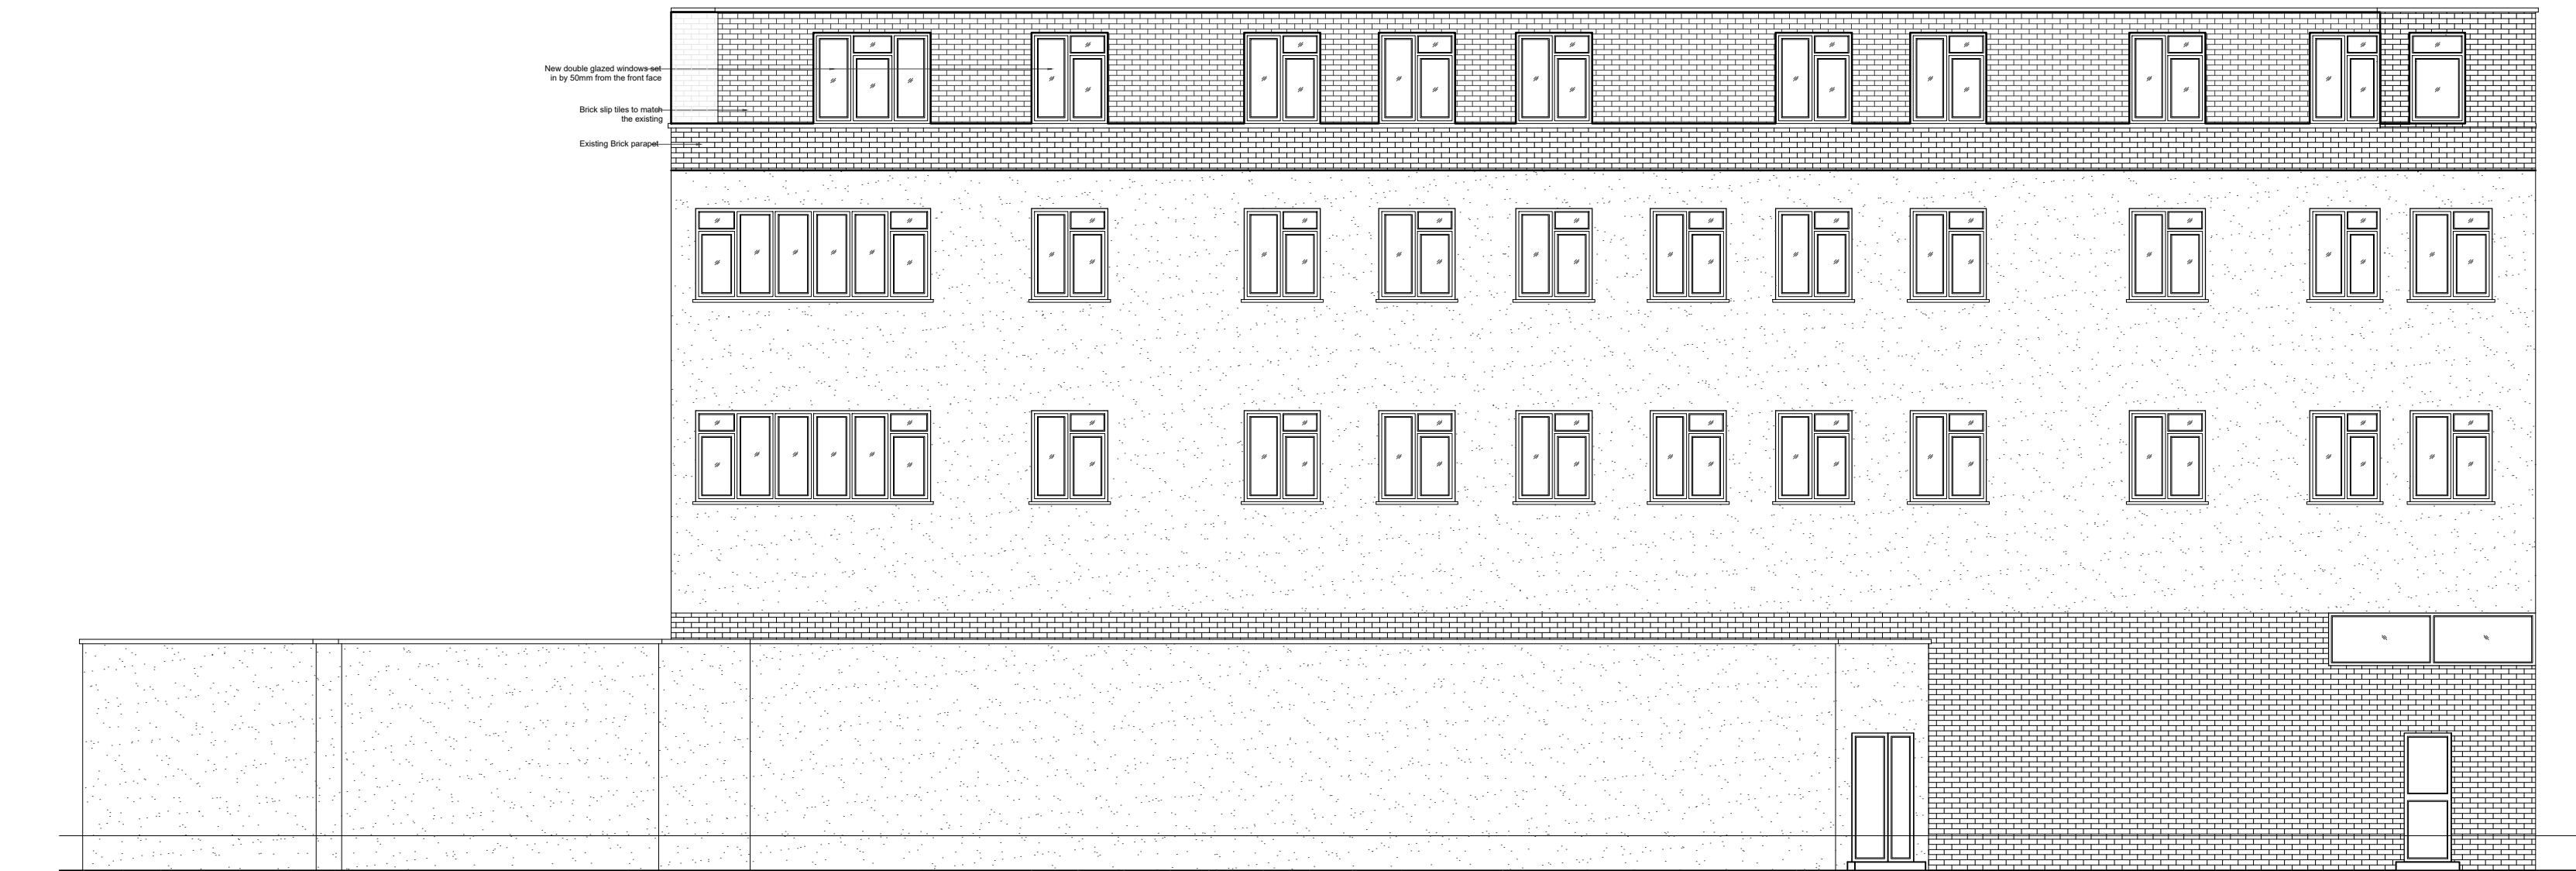


01 - FRONT ELEVATION




05 - THIRD FLOOR PLAN




02 - REAR ELEVATION

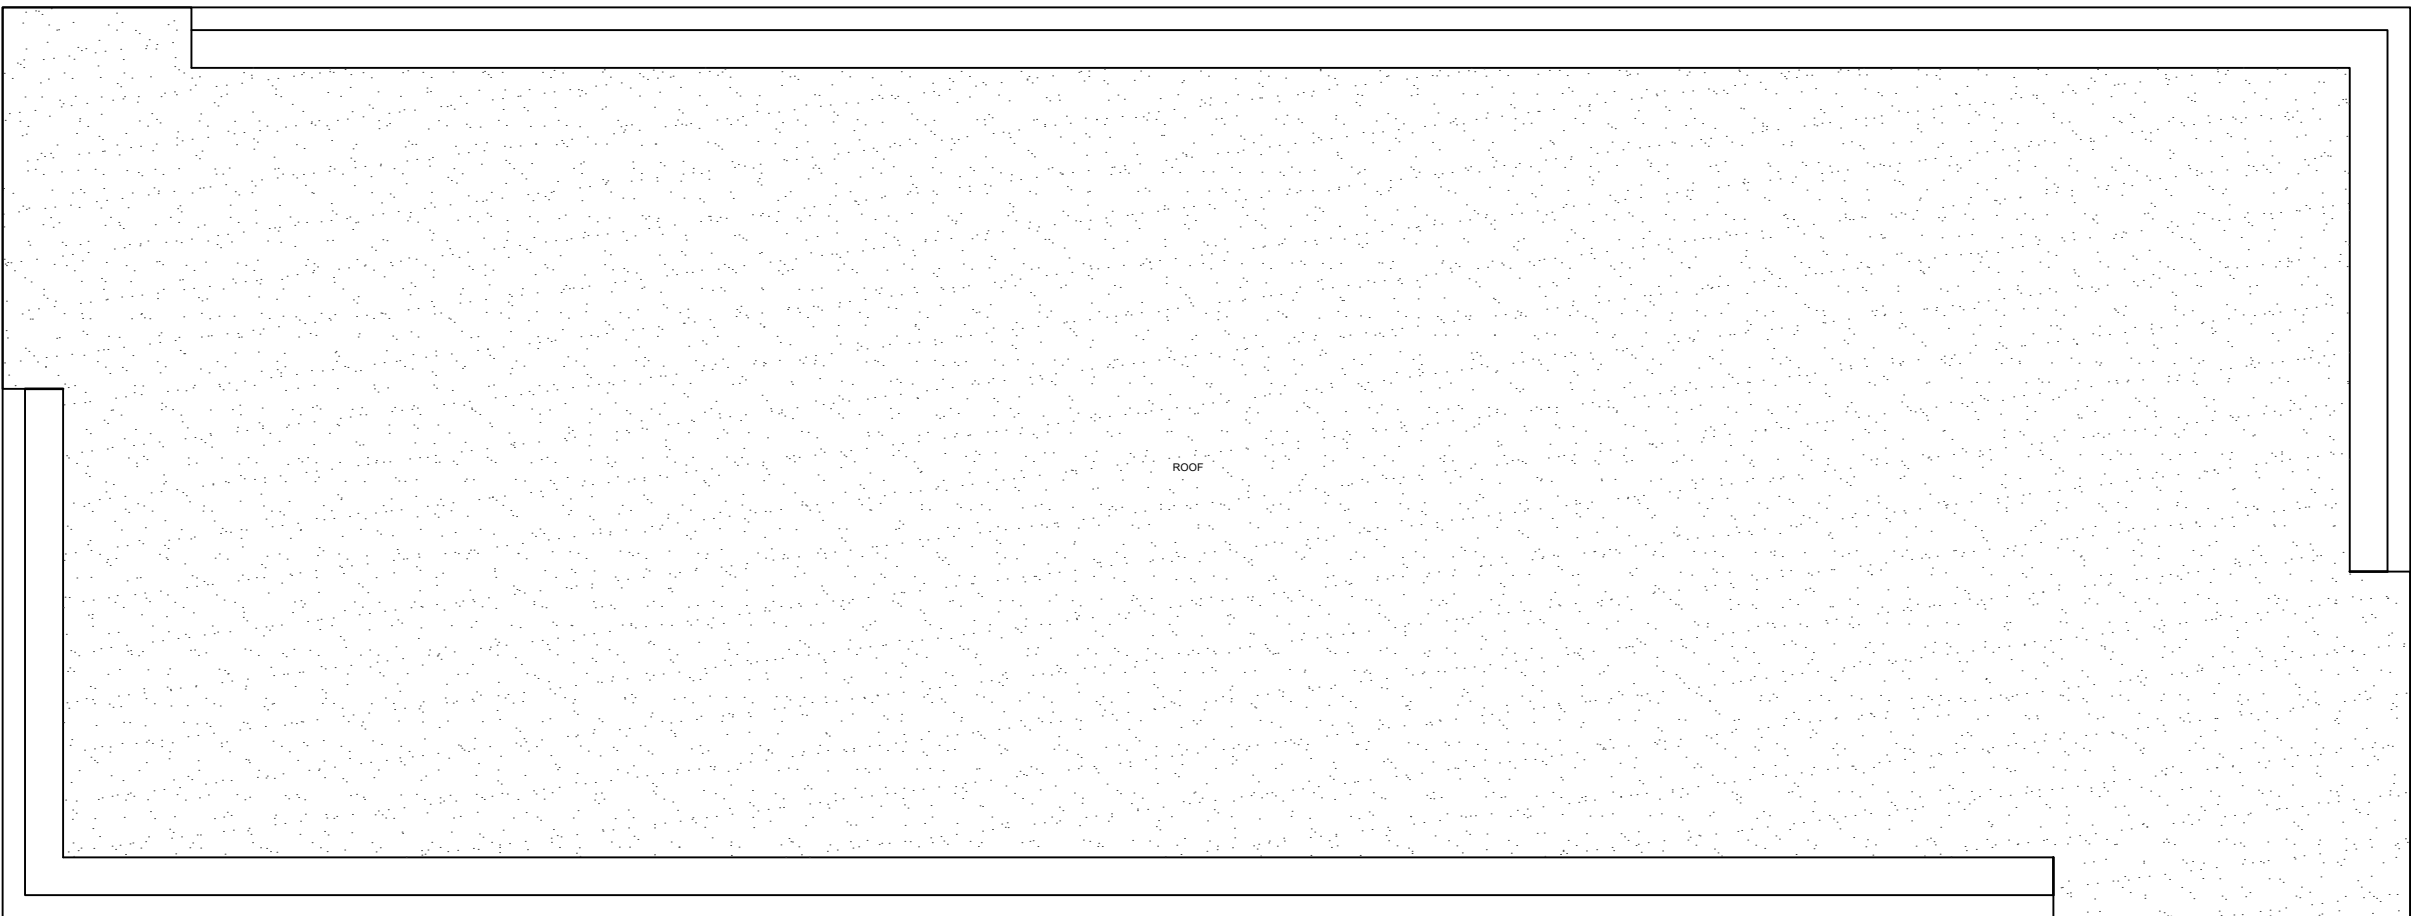

06 - ROOF PLAN

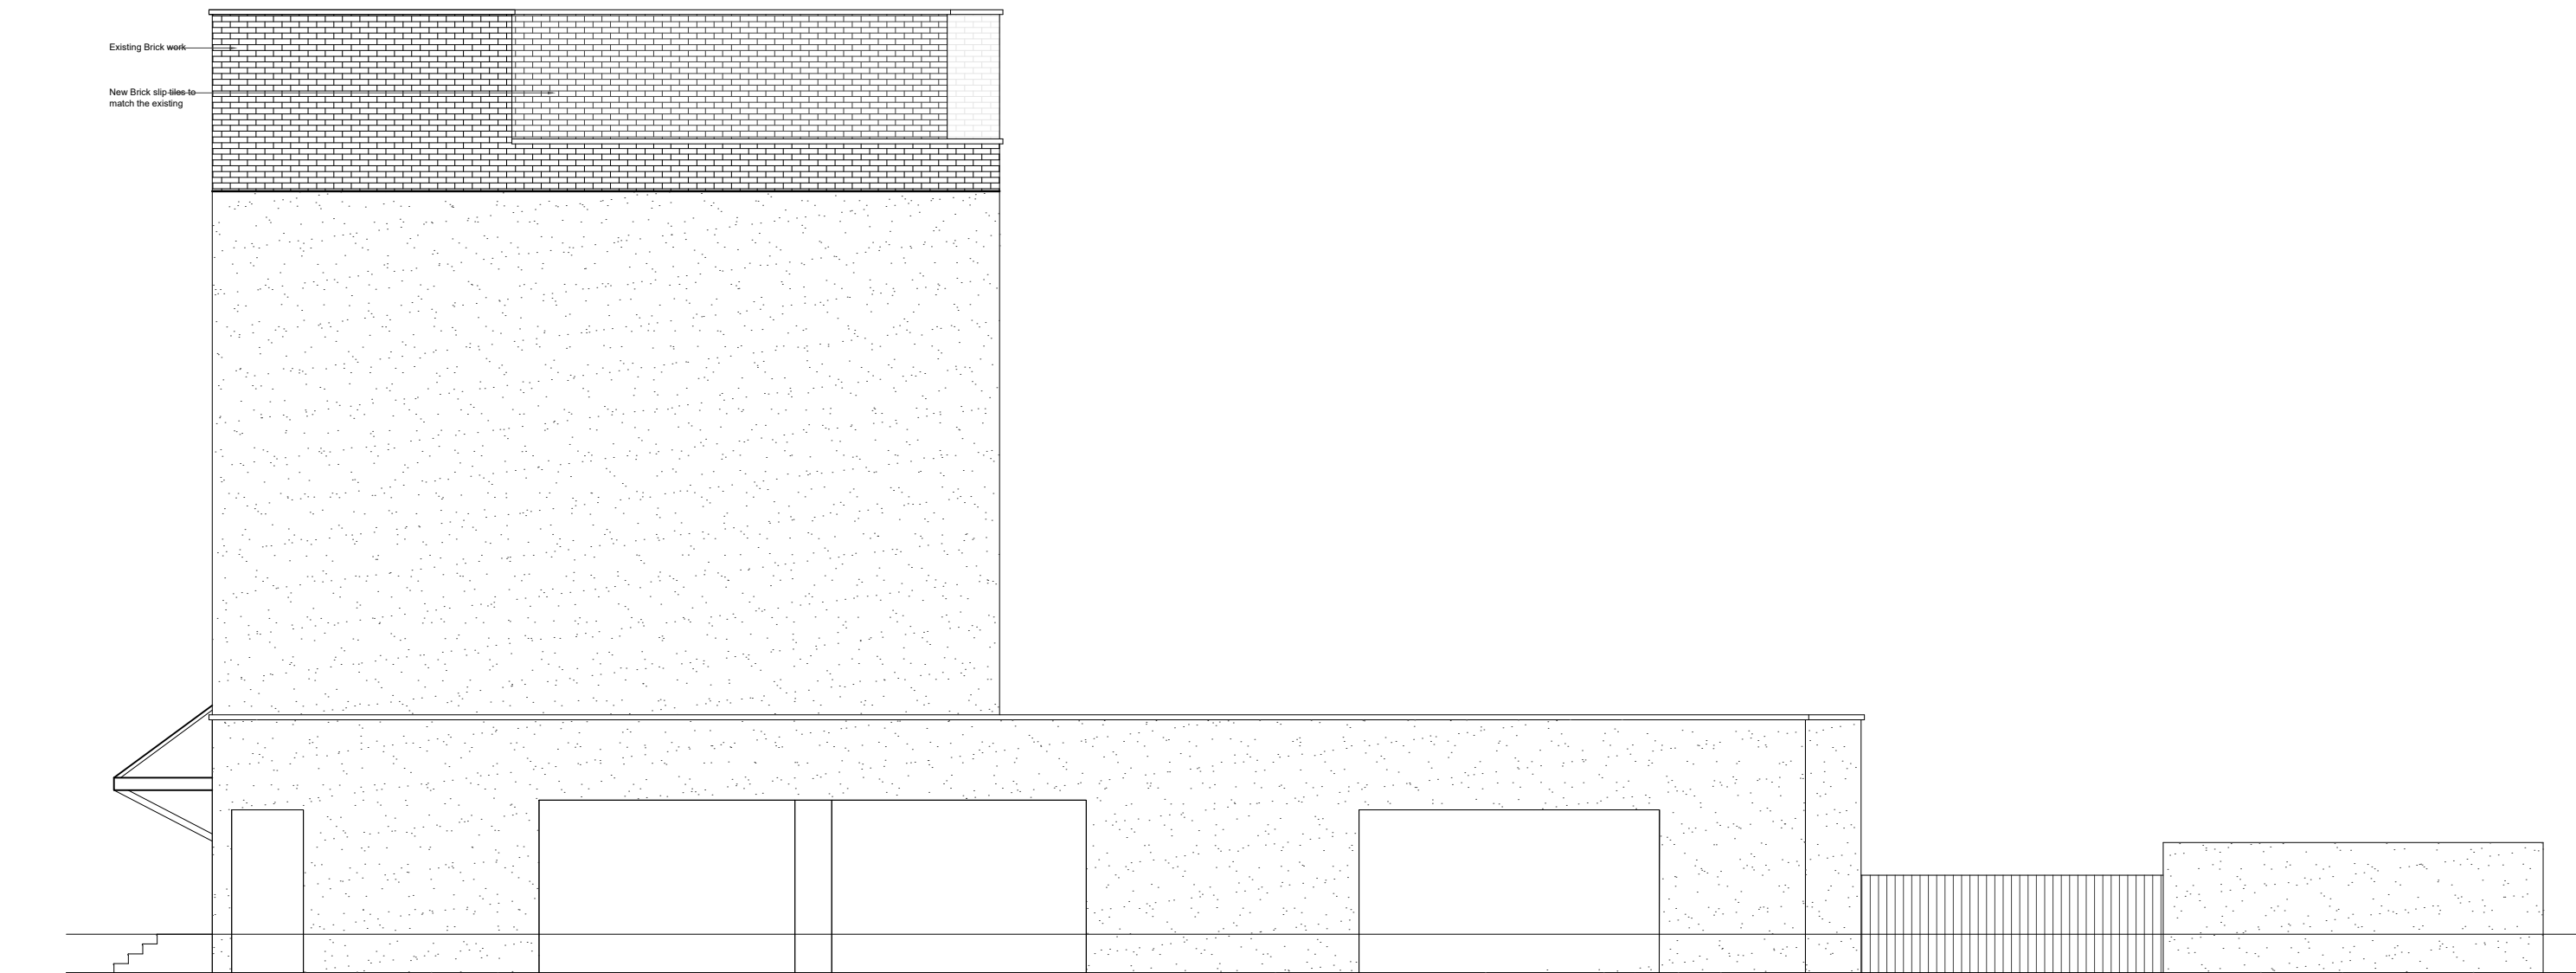

03 - RIGHT SIDE ELEVATION

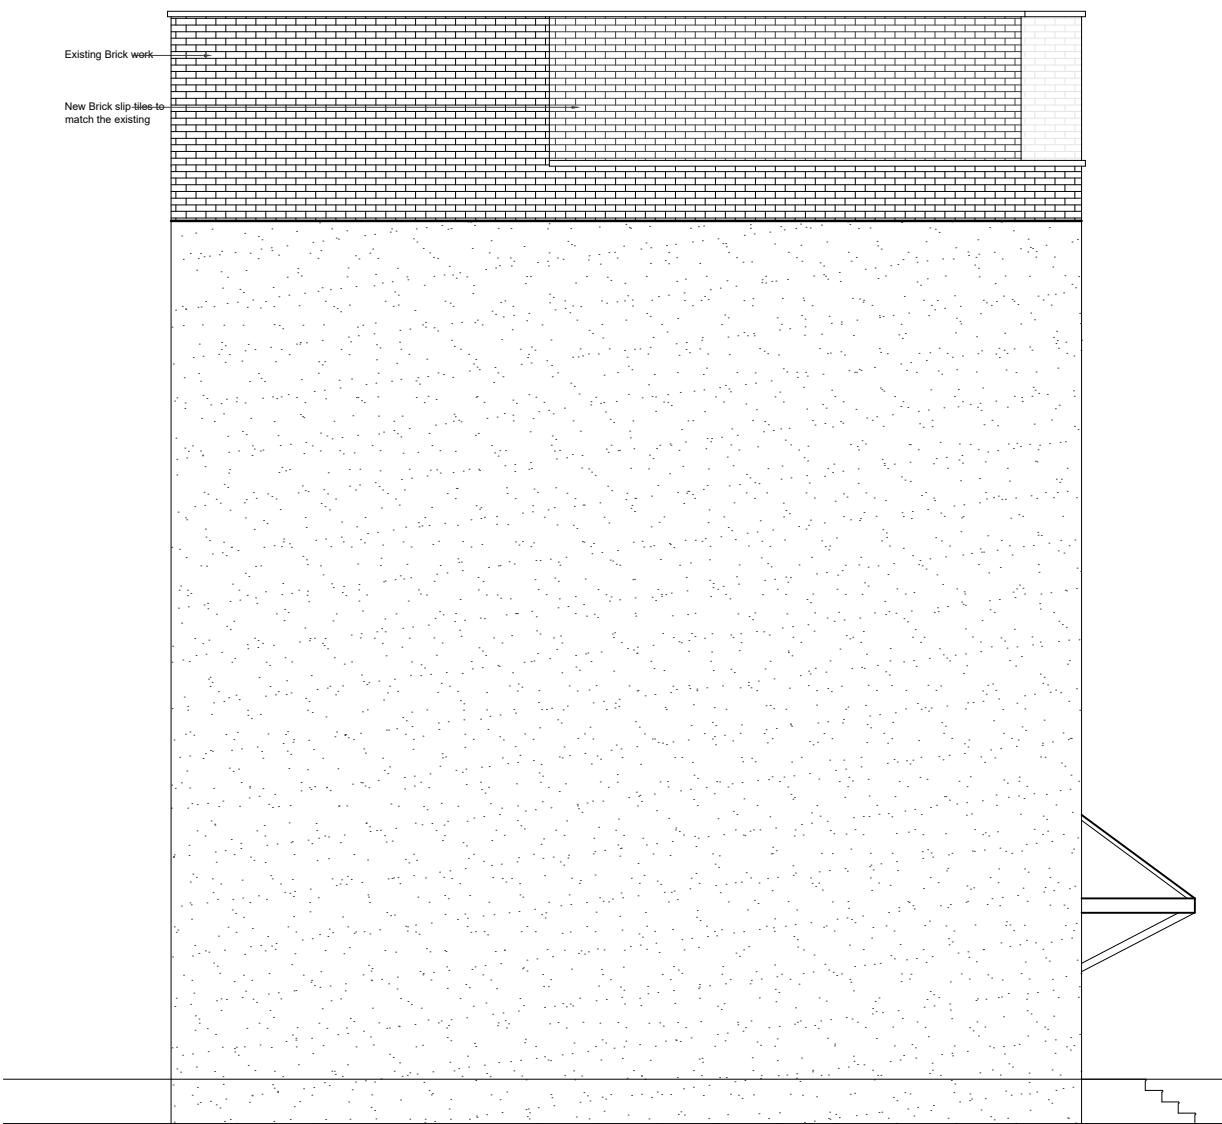

04 - LEFT SIDE ELEVATION


FLAT NUMBER	FLOOR NUMBER	FLATS	PERSONS	AREA
01	THIRD FLOOR	1 BEDROOM	02	50.0 sqm
02	THIRD FLOOR	STUDIO	01	38.0 sqm
03	THIRD FLOOR	STUDIO	01	38.0 sqm
04	THIRD FLOOR	STUDIO	01	39.0 sqm
05	THIRD FLOOR	STUDIO	01	39.0 sqm

REVISIONS			
NO.	DESCRIPTION	DATE	BY

DE ARCHITECTURAL CONSULT.LTD
M: 07824773079 7866580774
E: design.endeavour@gmail.com

Project: GOFF HOUSE, UXBRIDGE ROAD, HILLINGDON MIDDLESEX LONDON, UB10 0PN
Title: PROPOSED THIRD FLOOR PLAN - ROOF PLAN & ELEVATIONS

Scale: 1:100@A1	Drawn: TA	Approved:	Date: AUG-25
Job No: DAC-420/25	Drawing No: PL-GH-05	Rev:	A

 

- NOTES:
- Dimensions are not to be scaled from this drawing by contractors. The contractor is requested to check all dimensions before the work started.
 - Report any discrepancies to the client or architect before undertaking the work described in the drawings.
 - Dimensions are approximate site dimensions and are to be verified by the contractor on site before any fabrication/site works i.e foundations etc occur
 - Contractor is responsible for all temporary propping to existing structure