

Address

11 Greenheys Close
Northwood, HA6 2FR

Client

Ali Ipakchi

Date

June 2023



1:100 @ A3

0 1 2 3 4 5 10m

Drawing Title

As Existing
Ground Floor Plan

Project no. / Stage / Drawing no. / Revision




0409- PLA-

04_A

Revision notes:

Drawn by: IR

A - First Issue

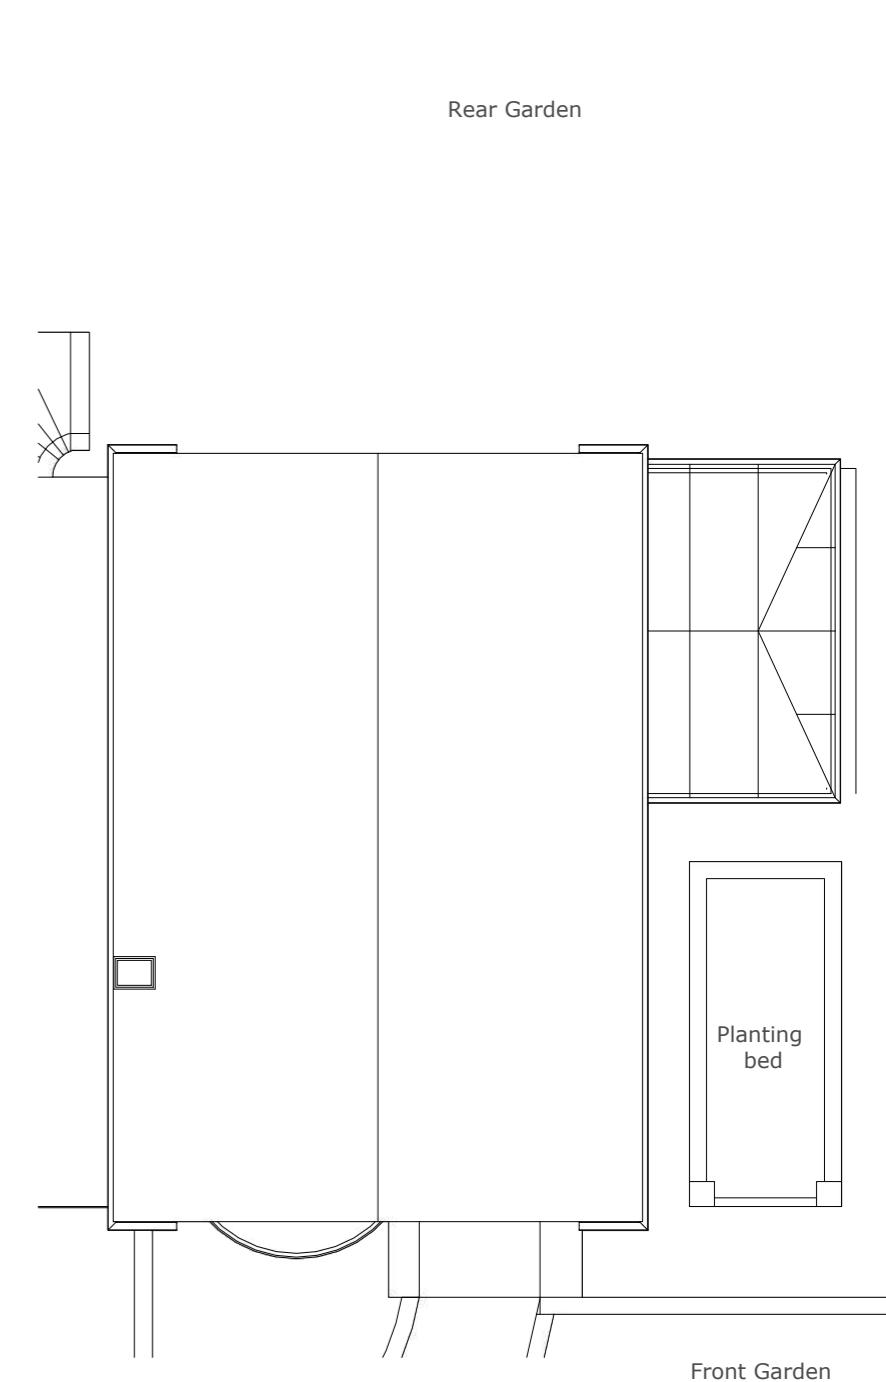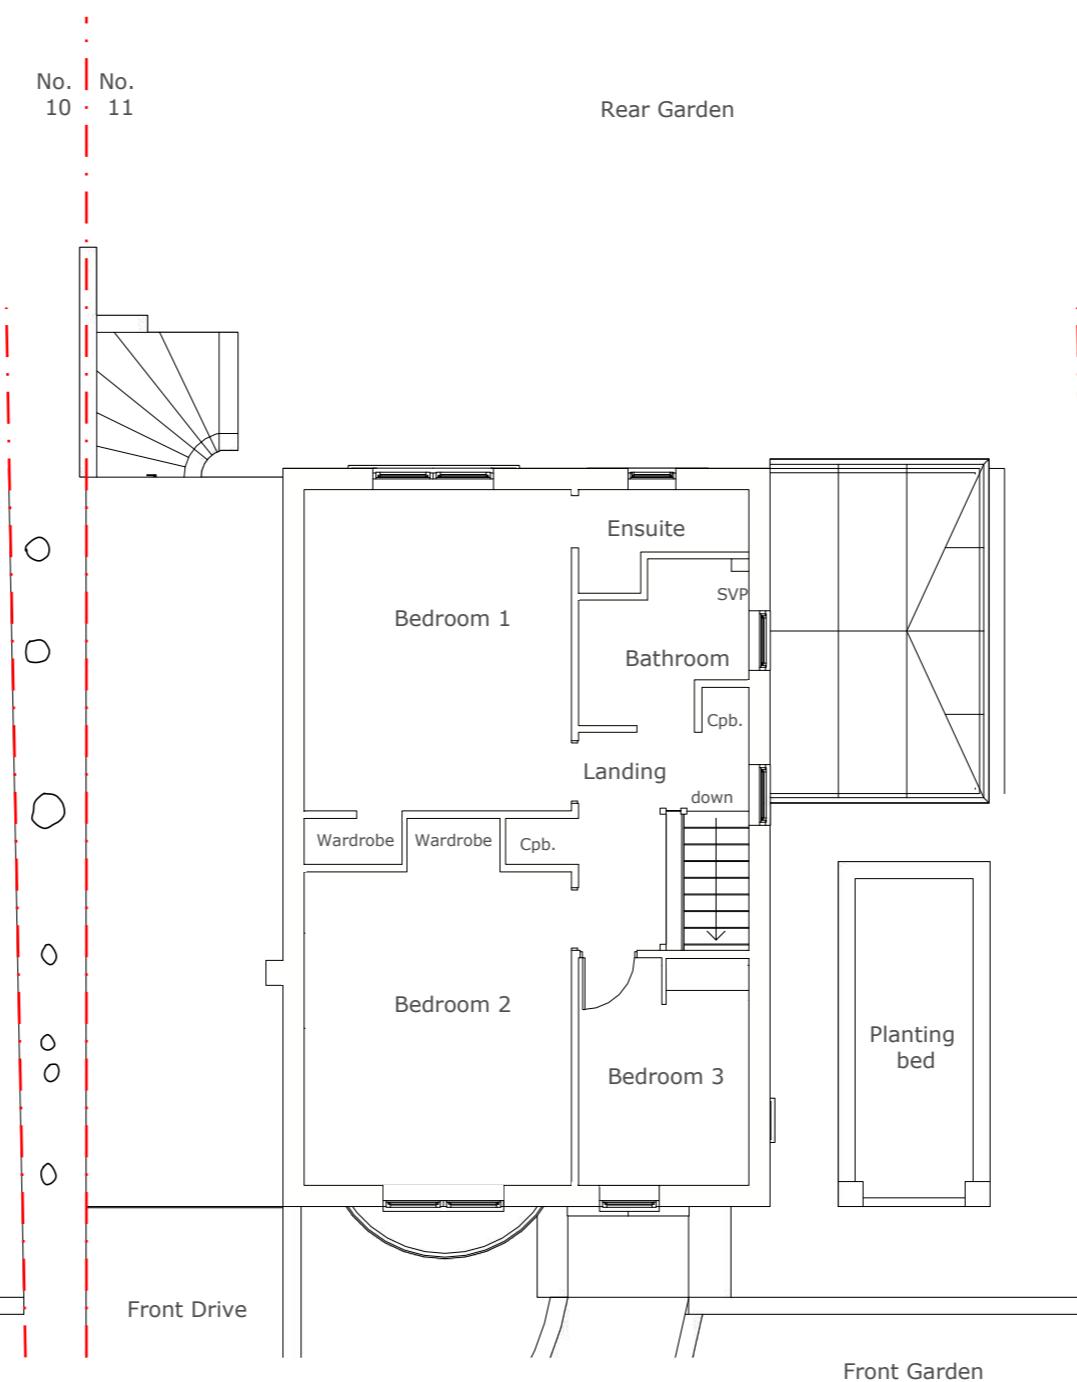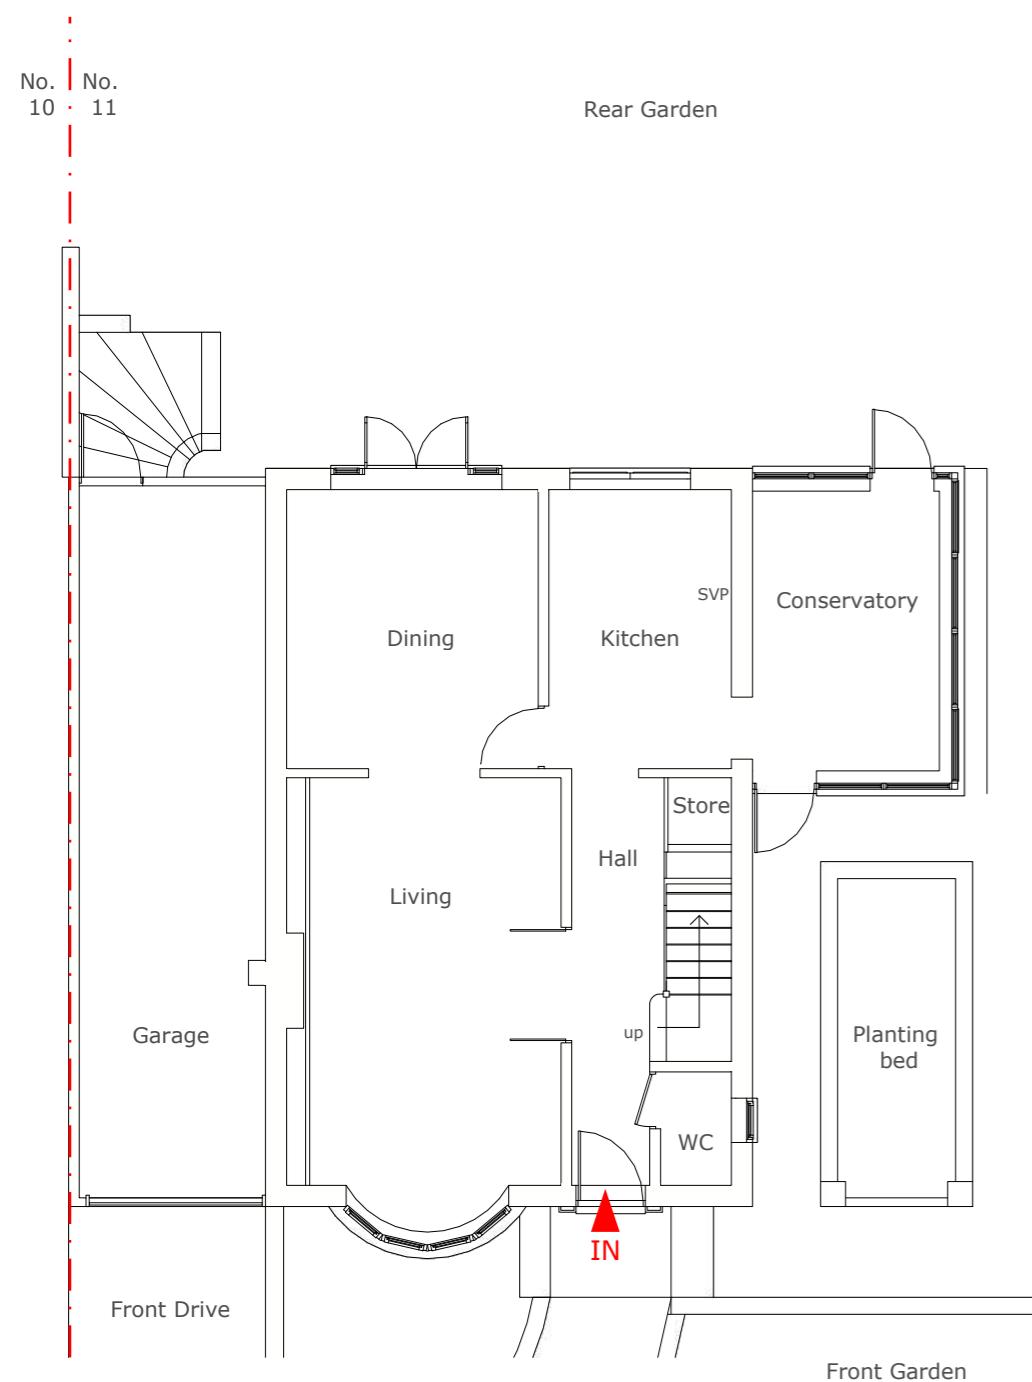

Address

11 Greenheys Close
Northwood, HA6 2FR

Client

Ali Ipakchi

Date

June 2023

Drawing Title

As Existing
Floor Plans

Project no. / Stage / Drawing no. / Revision

0409- PLA-

05_A



Revision notes:

Drawn by: IR

A - First Issue



1:100 @ A3
0 1 2 3 4 5 10m

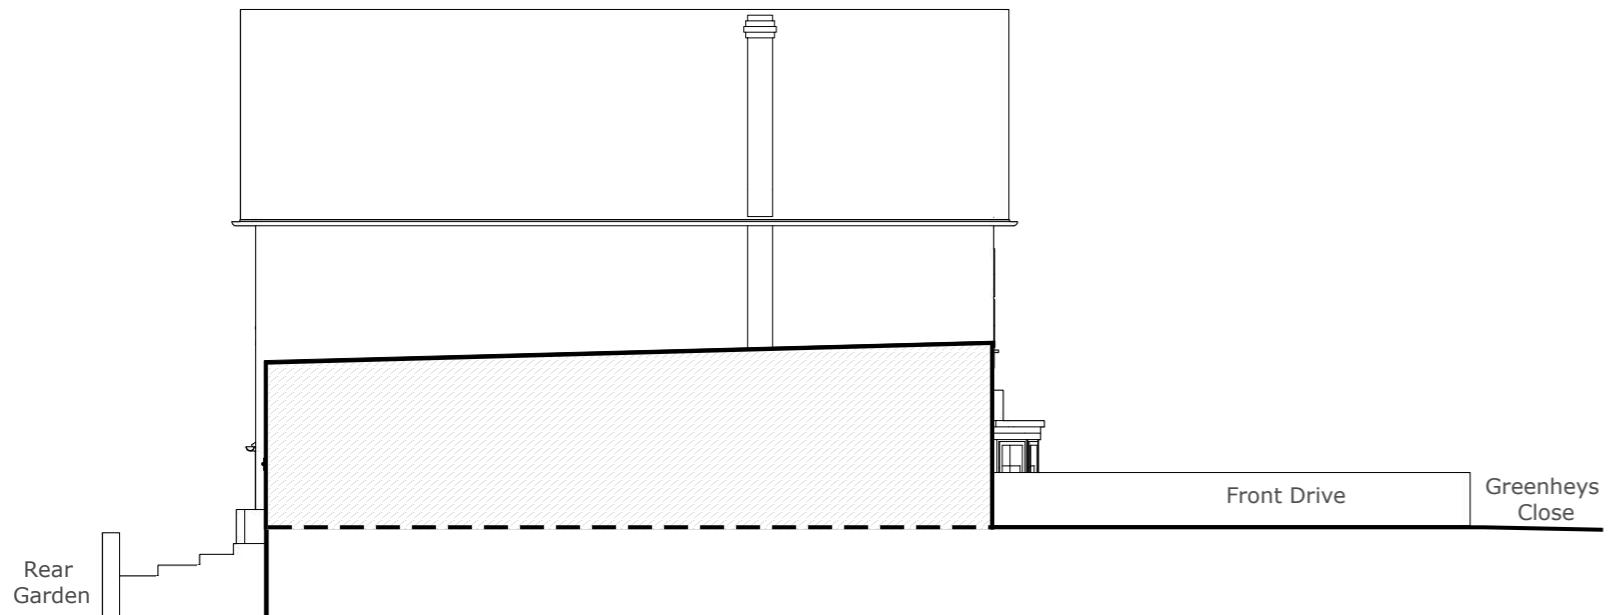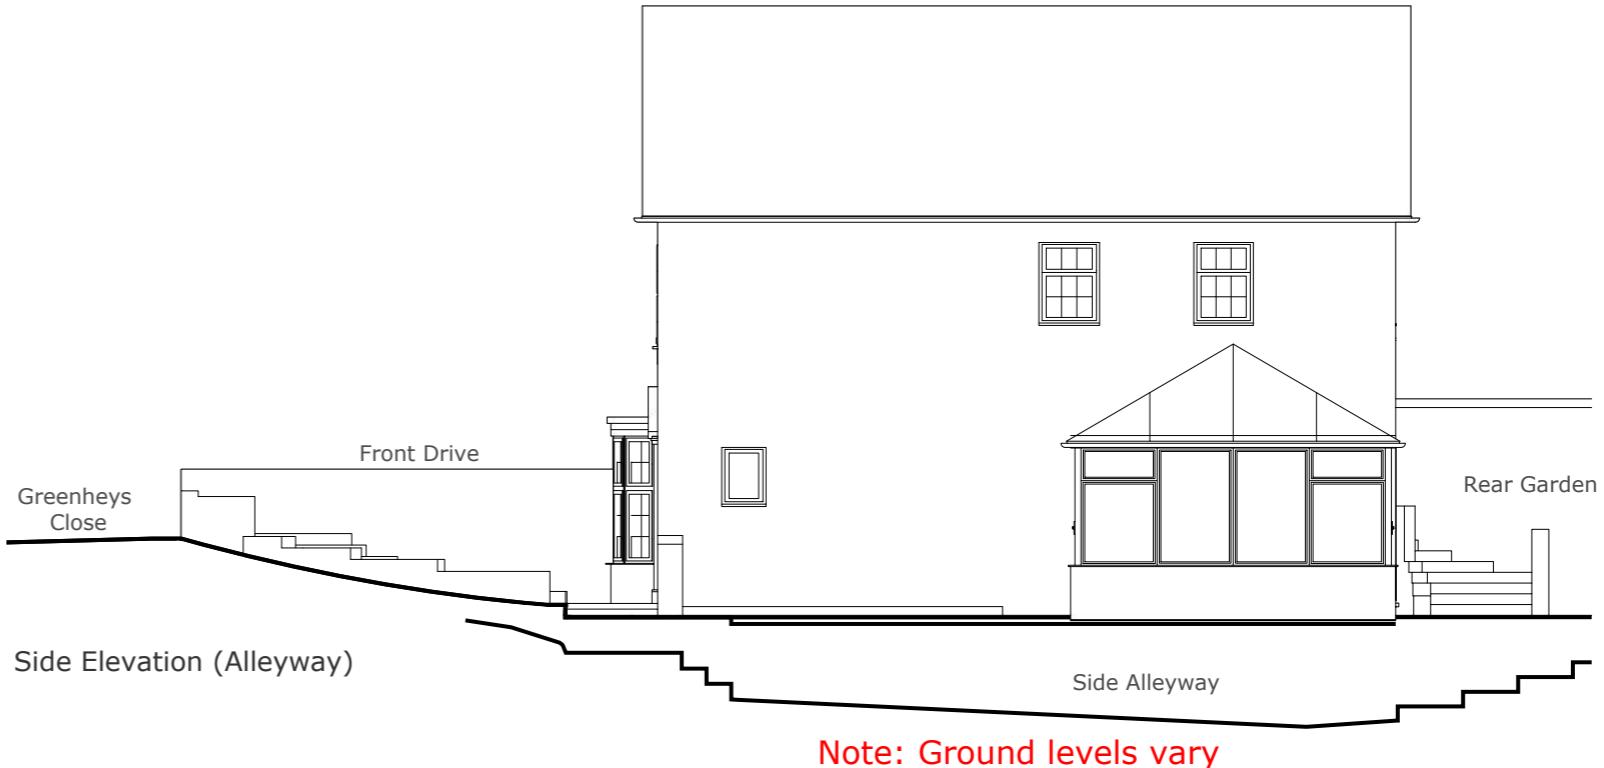

Section through garage party wall with no. 10



Boundary line varies

Address

11 Greenheys Close
Northwood, HA6 2FR

Client

Ali Ipakchi

Date

June 2023

1:100 @ A3

0 1 2 3 4 5 10m

Drawing Title

As Existing
Elevations

Project no. / Stage / Drawing no. / Revision

0409- PLA-

06_A

Revision notes:

Drawn by: IR

A - First Issue