




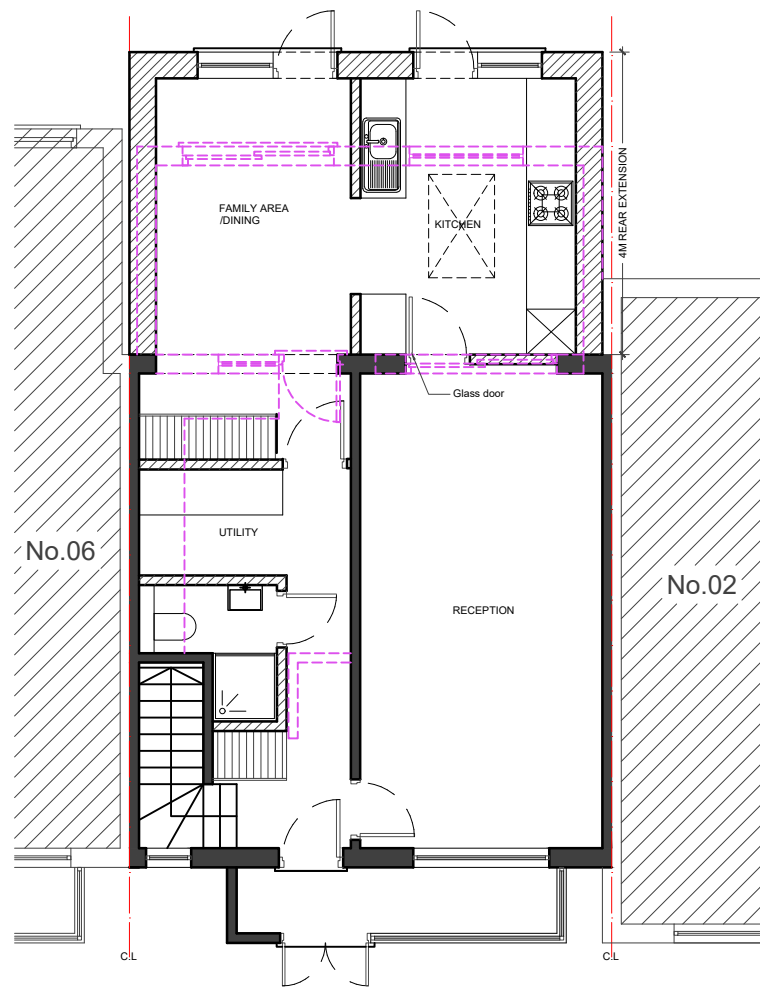


01 - GROUND FLOOR PLAN

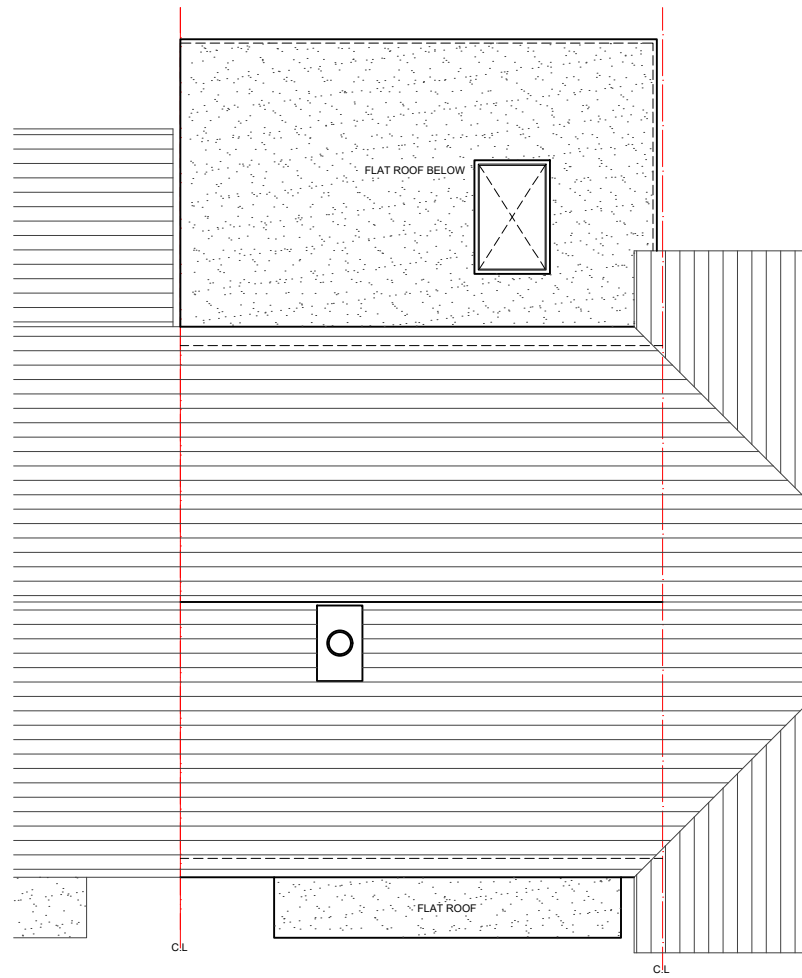

02 - ROOF PLAN

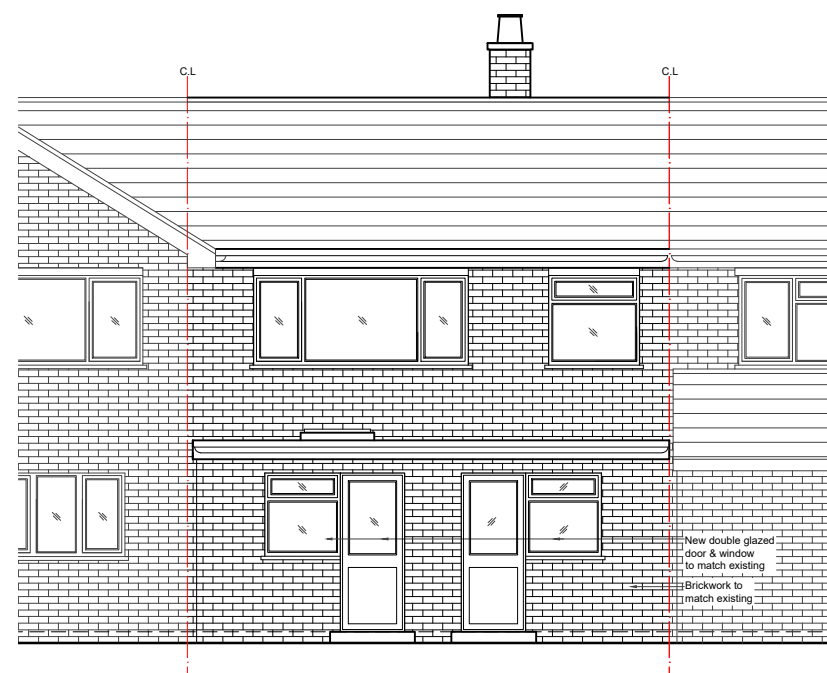

03 - REAR ELEVATION

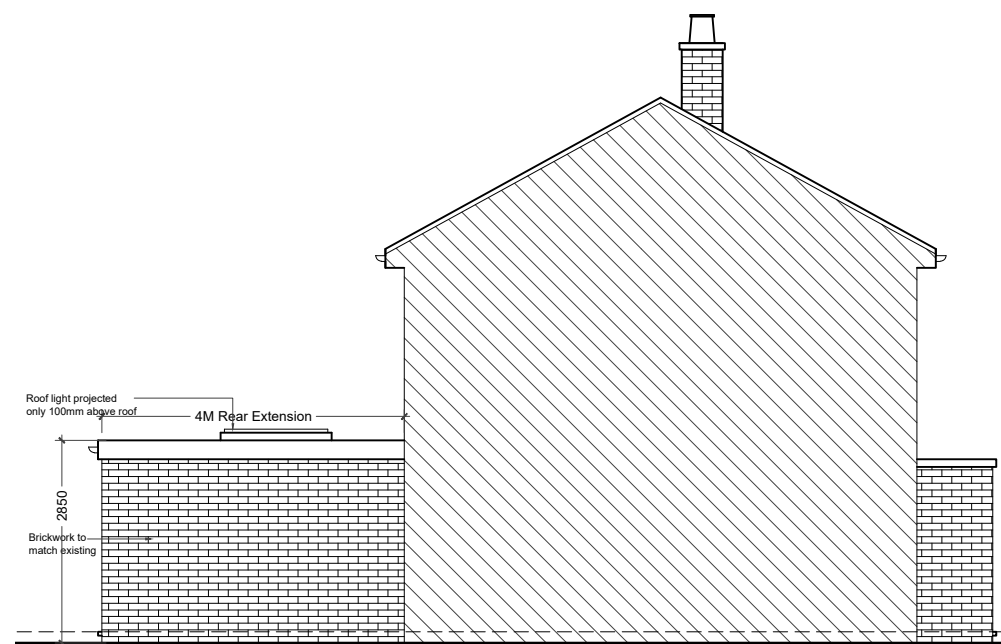


04 - SIDE ELEVATION

LEGEND :

- EXISTING
- PROPOSED
- DEMOLISHED

- NOTES
- Dimensions are not to be scaled from this drawing by contractors. The contractor is requested to check all dimensions before the work started.
 - Report any discrepancies to the client or architect before undertaking the work described in the drawings.
 - Dimensions are approximate site dimensions and are to be verified by the contractor on site before any fabrication/site works i.e foundations etc occur
 - Contractor is responsible for all temporary propping to existing structure

 

REVISIONS			
NO.	DESCRIPTION	DATE	BY

**PRIOR NOTICE
APPLICATION**

DESIGN ENDEAVOURS LTD
M: 07824773079, 07969580774
E: design.endeavour@gmail.com

Project 04 GLEBE ROAD WEST DRAYTON LONDON, UB7 9JE			
Title PROPOSED PLANS & ELEVATIONS			
Scale 1:100@A3	Drawn TA	Approved	Date MAY 24
Job No. DE-1129/24	Drawing No. PN-04GR-03		Rev. -