



EXISTING FRONT ELEVATION

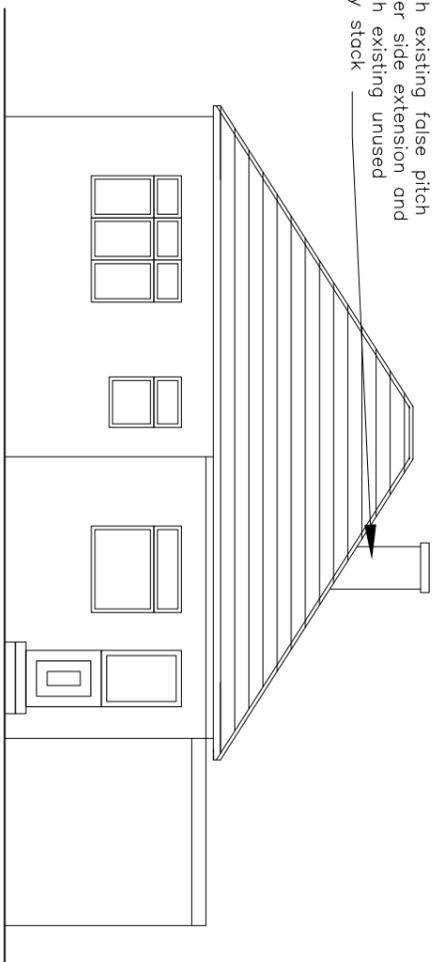


EXISTING REAR ELEVATION

demolish existing false pitch
roof over side extension and
demolish existing unused
chimney stack


demolish existing false pitch
roof over side extension and
demolish existing unused
chimney stack

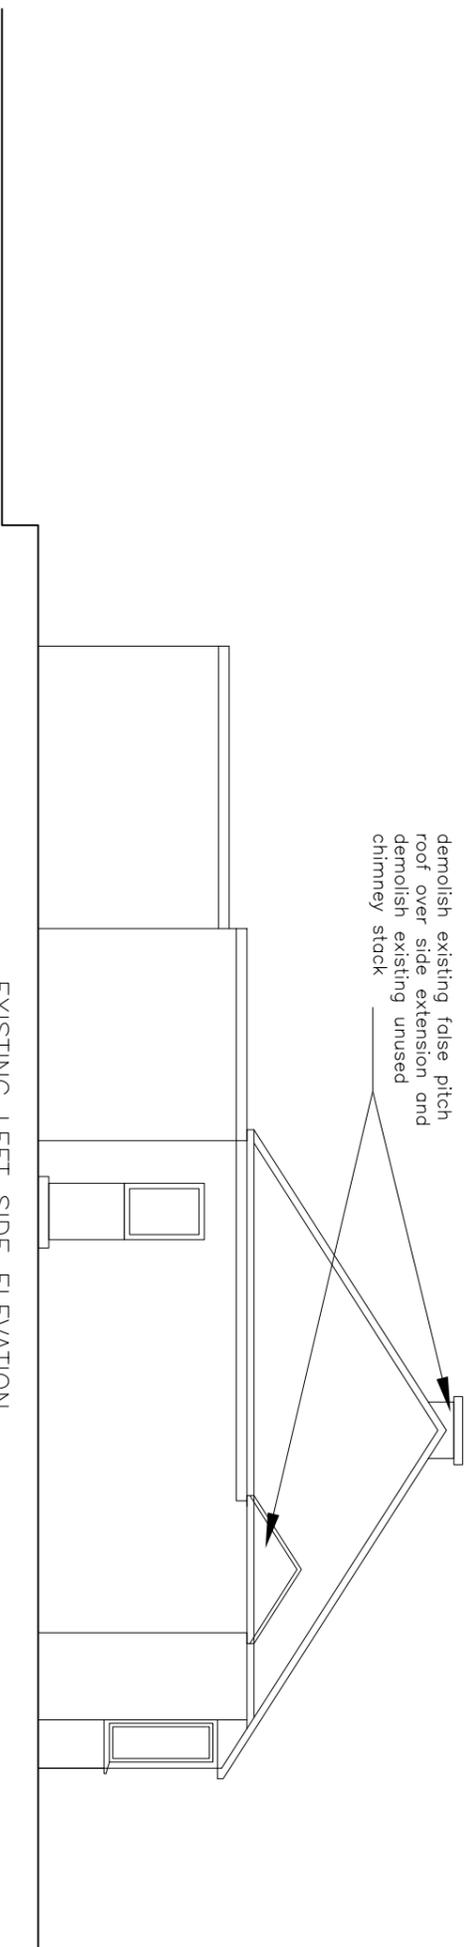

EXISTING LEFT SIDE ELEVATION

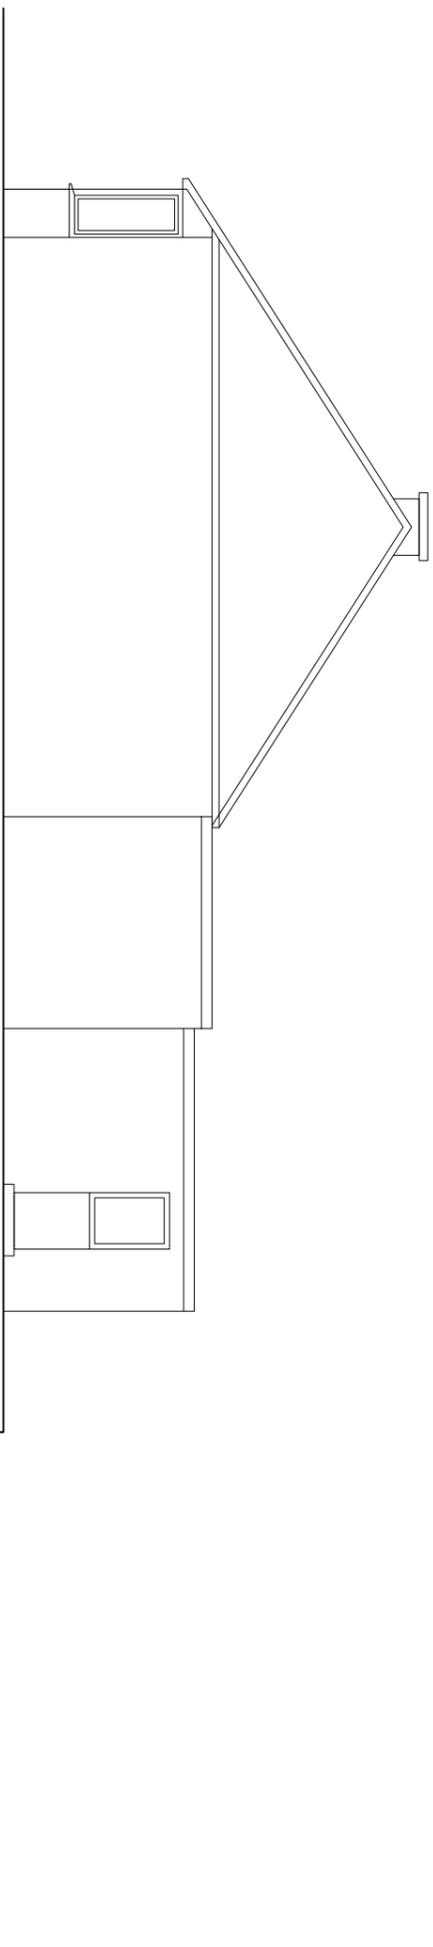

EXISTING RIGHT SIDE ELEVATION

 

Scale Bar

	Existing Elevations	Proposed loft conversion with gable end walls , dormers at rear and roof lights on front & rear elevations. 117 The Greenway, Ickenham, UB10 8LS	Owners Mr&Mrs Ashid & Dhamesh Sakaria Drawing No. GL-03 Revision 01
DESCRIPTION		Drawn by D Patel	Date Oct 2025
		Scale 1:100	Revision 01