


1:50 0 1 2 5m

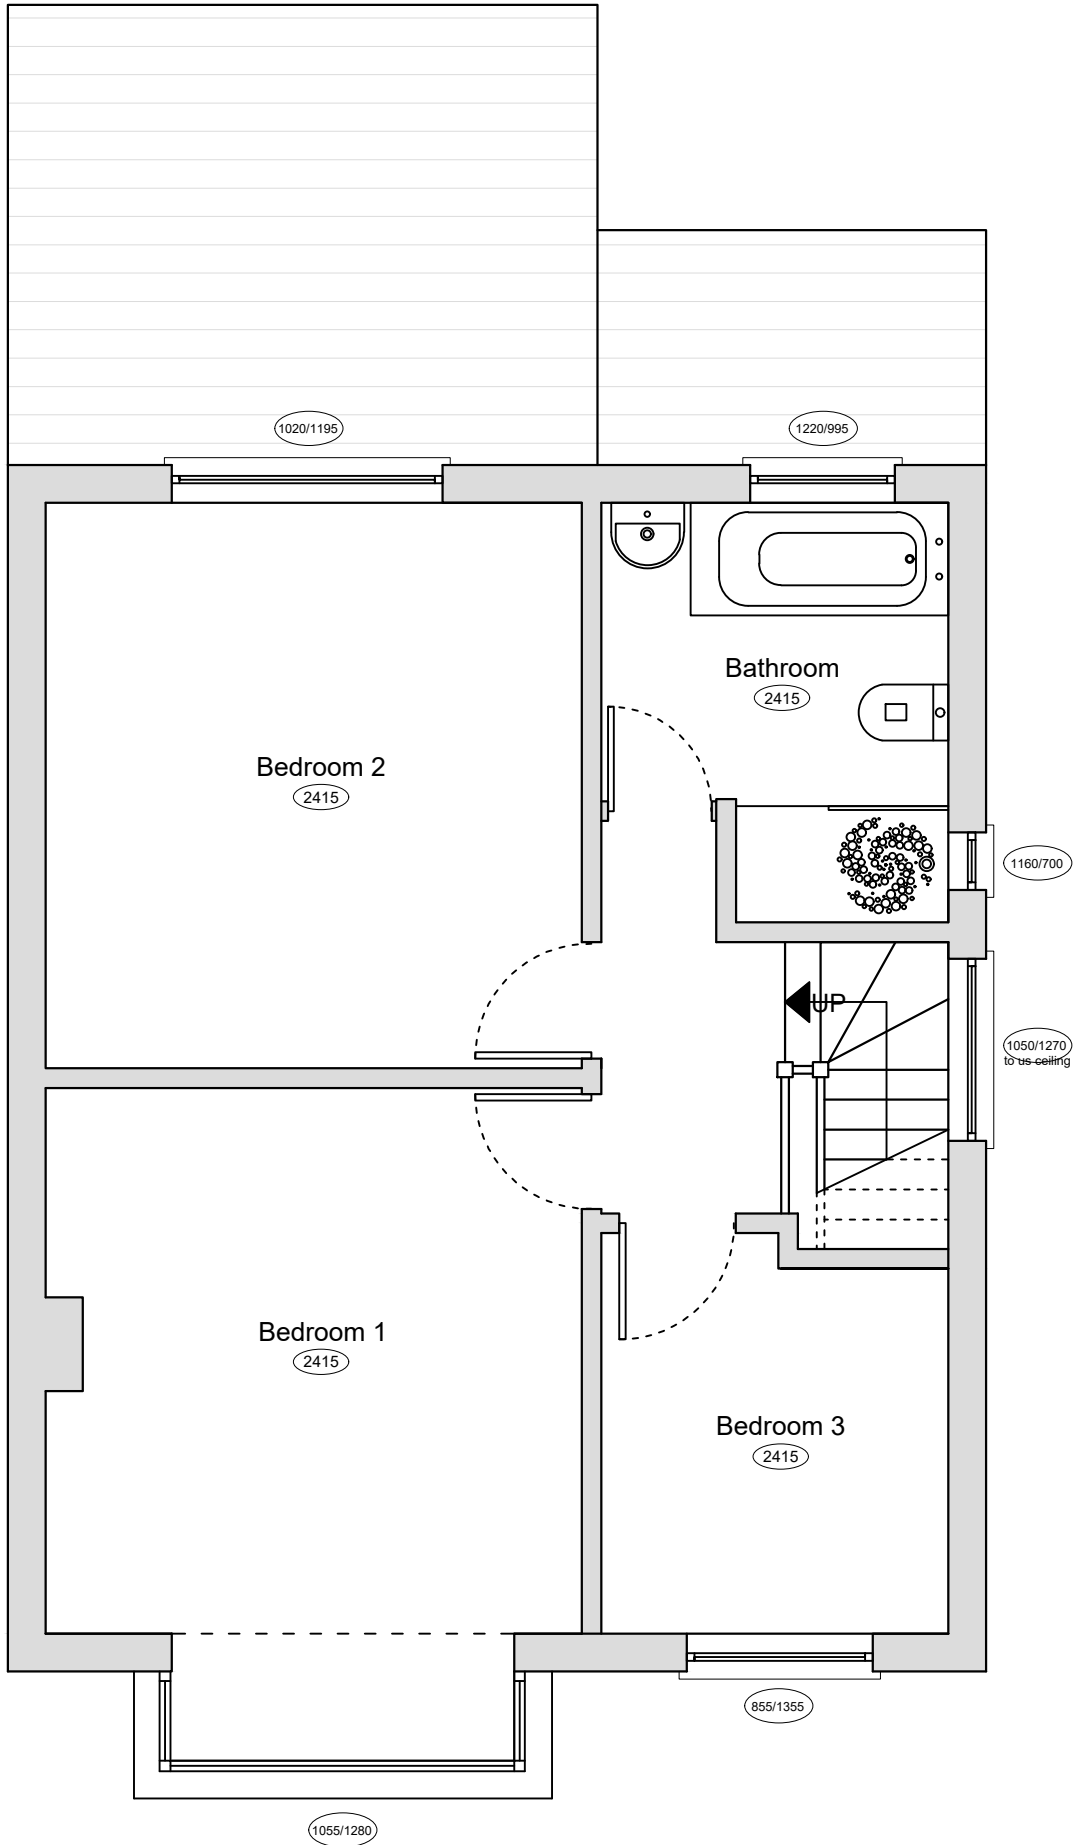

○ First Floor Plan
1 : 5 0

- NOTES GENERAL:
- Work to figured dimensions and relative position only, confirm to designer
 - This drawing is to be read in conjunction with all relevant drawings, detailed specifications where applicable and all associated drawings in this series (if any)
 - Any discrepancy on this drawing is to be reported immediately to Oakman Architecture Ltd for clarification
 - The contractor is responsible for all temporary works and for the stability of the works in progress

	03.10.24	BJS			
Revision	Date	Drawn	Designer	Checked	Approved

OAKMAN
ARCHITECTURE.

© Address: 7 Denham Way,
Denham
UB9 5AX

© Mob : 07787197752
E mail : benjamin@oakmanltd.com

Project Address:

7 Brooklyn Way,
West Drayton
UB7 7PD

Client:

Mr and Mrs Simpson

EXISTING

Drawing Number: 2426-PL-002

Scales: 1:50 © A3

Rev. No. —