




- NOTES GENERAL:
- Work to figured dimensions and relative position only, confirm to designer
 - This drawing is to be read in conjunction with all relevant drawings, detailed specifications where applicable and all associated drawings in this series (if any)
 - Any discrepancy on this drawing is to be reported immediately to Oakman Architecture Ltd for clarification
 - The contractor is responsible for all temporary works and for the stability of the works in progress

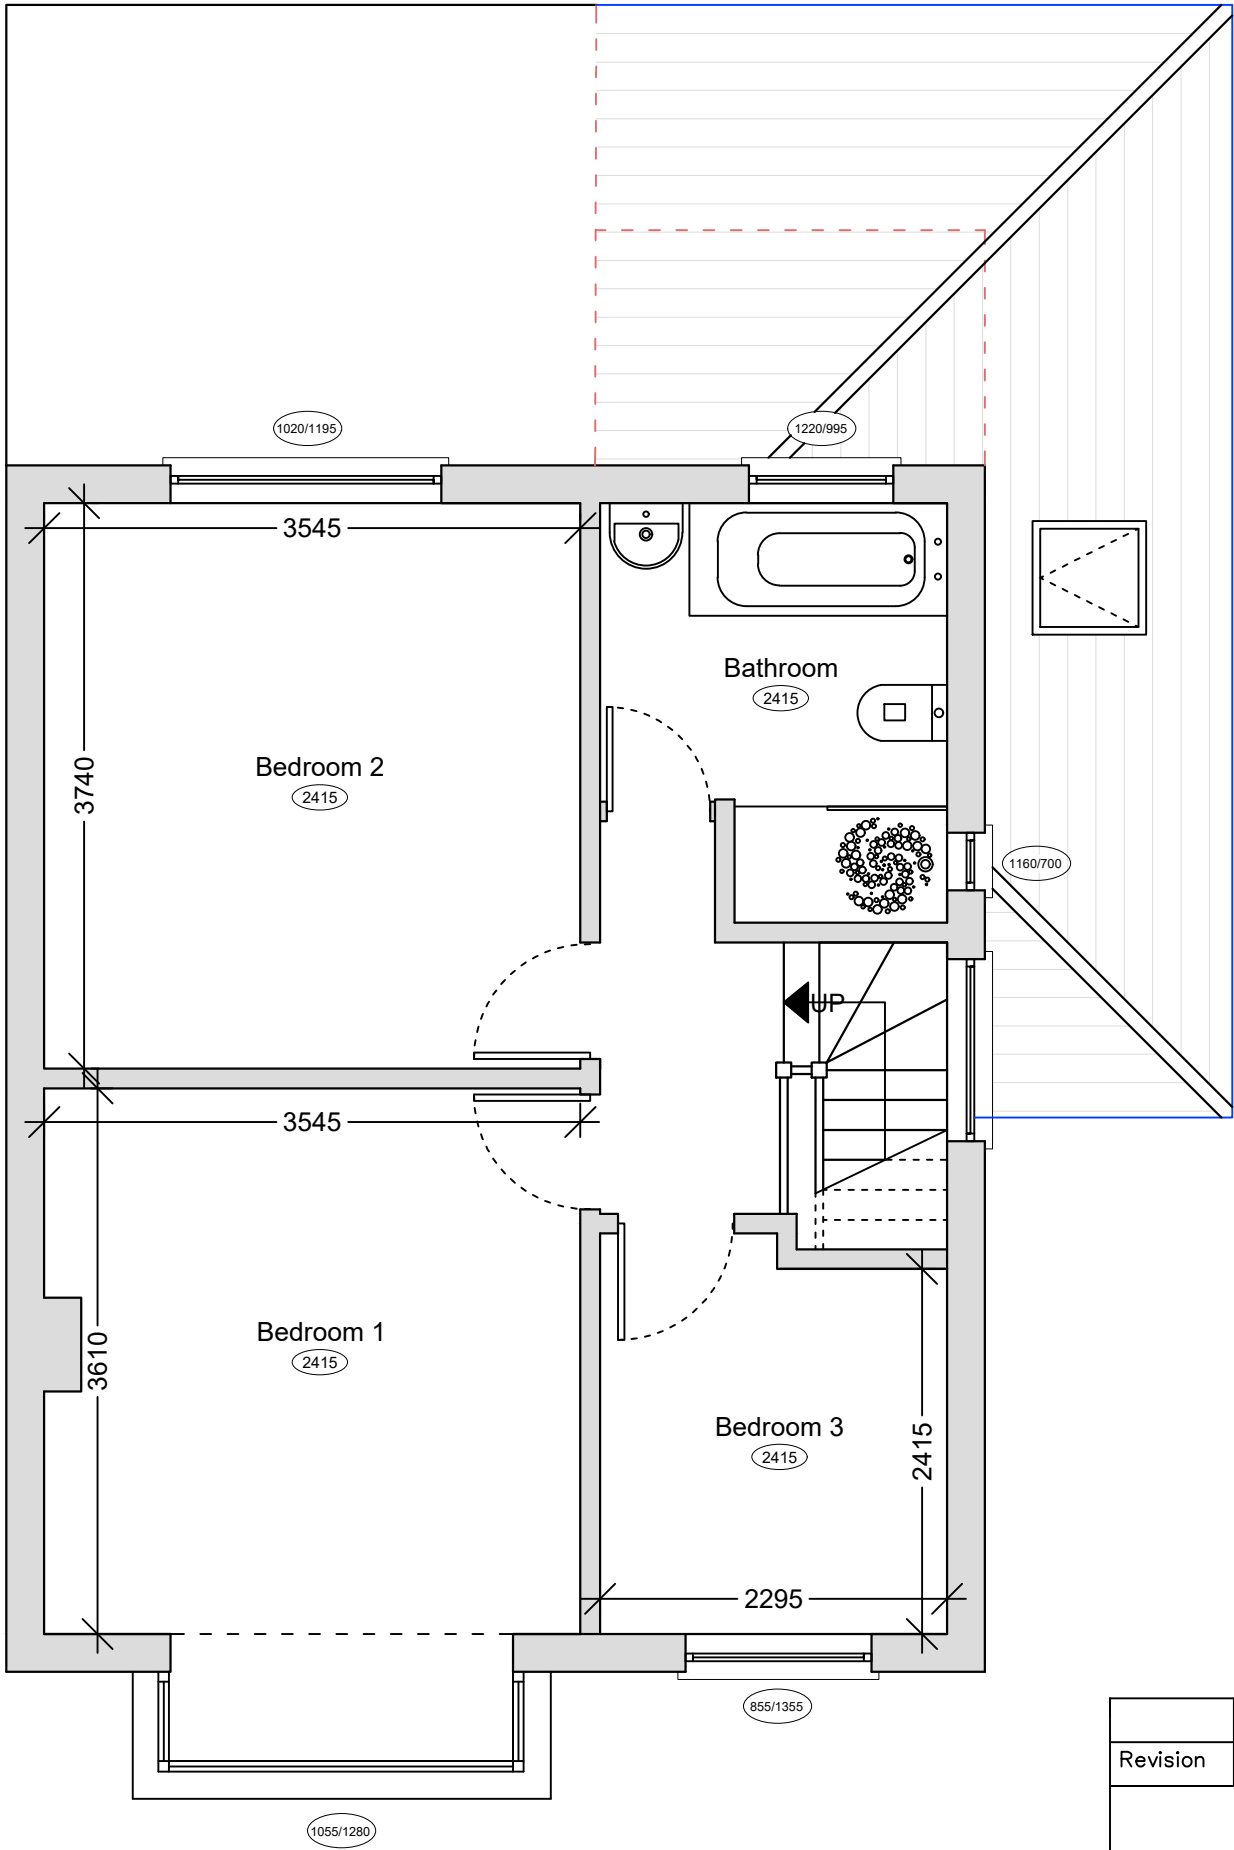

○ First Floor Plan
1 : 5 0

	22.10.24	BJS			
Revision	Date	Drawn	Designer	Checked	Approved

**OAKMAN
ARCHITECTURE.**

© Address:
7 Denham Way,
Denham
UB9 5AX

© Mob : 07787197752
E mail : benjamin@oakmanltd.com

<u>Project Address:</u> 7 Brooklyn Way, West Drayton UB7 7PD	<u>Client:</u> Mr and Mrs Simpson
---	--

PROPOSED

<u>Drawing Number:</u> 2426-PL-102	<u>Scales:</u> 1:50 © A3	<u>Rev. No.</u> —
---	-------------------------------------	------------------------------