


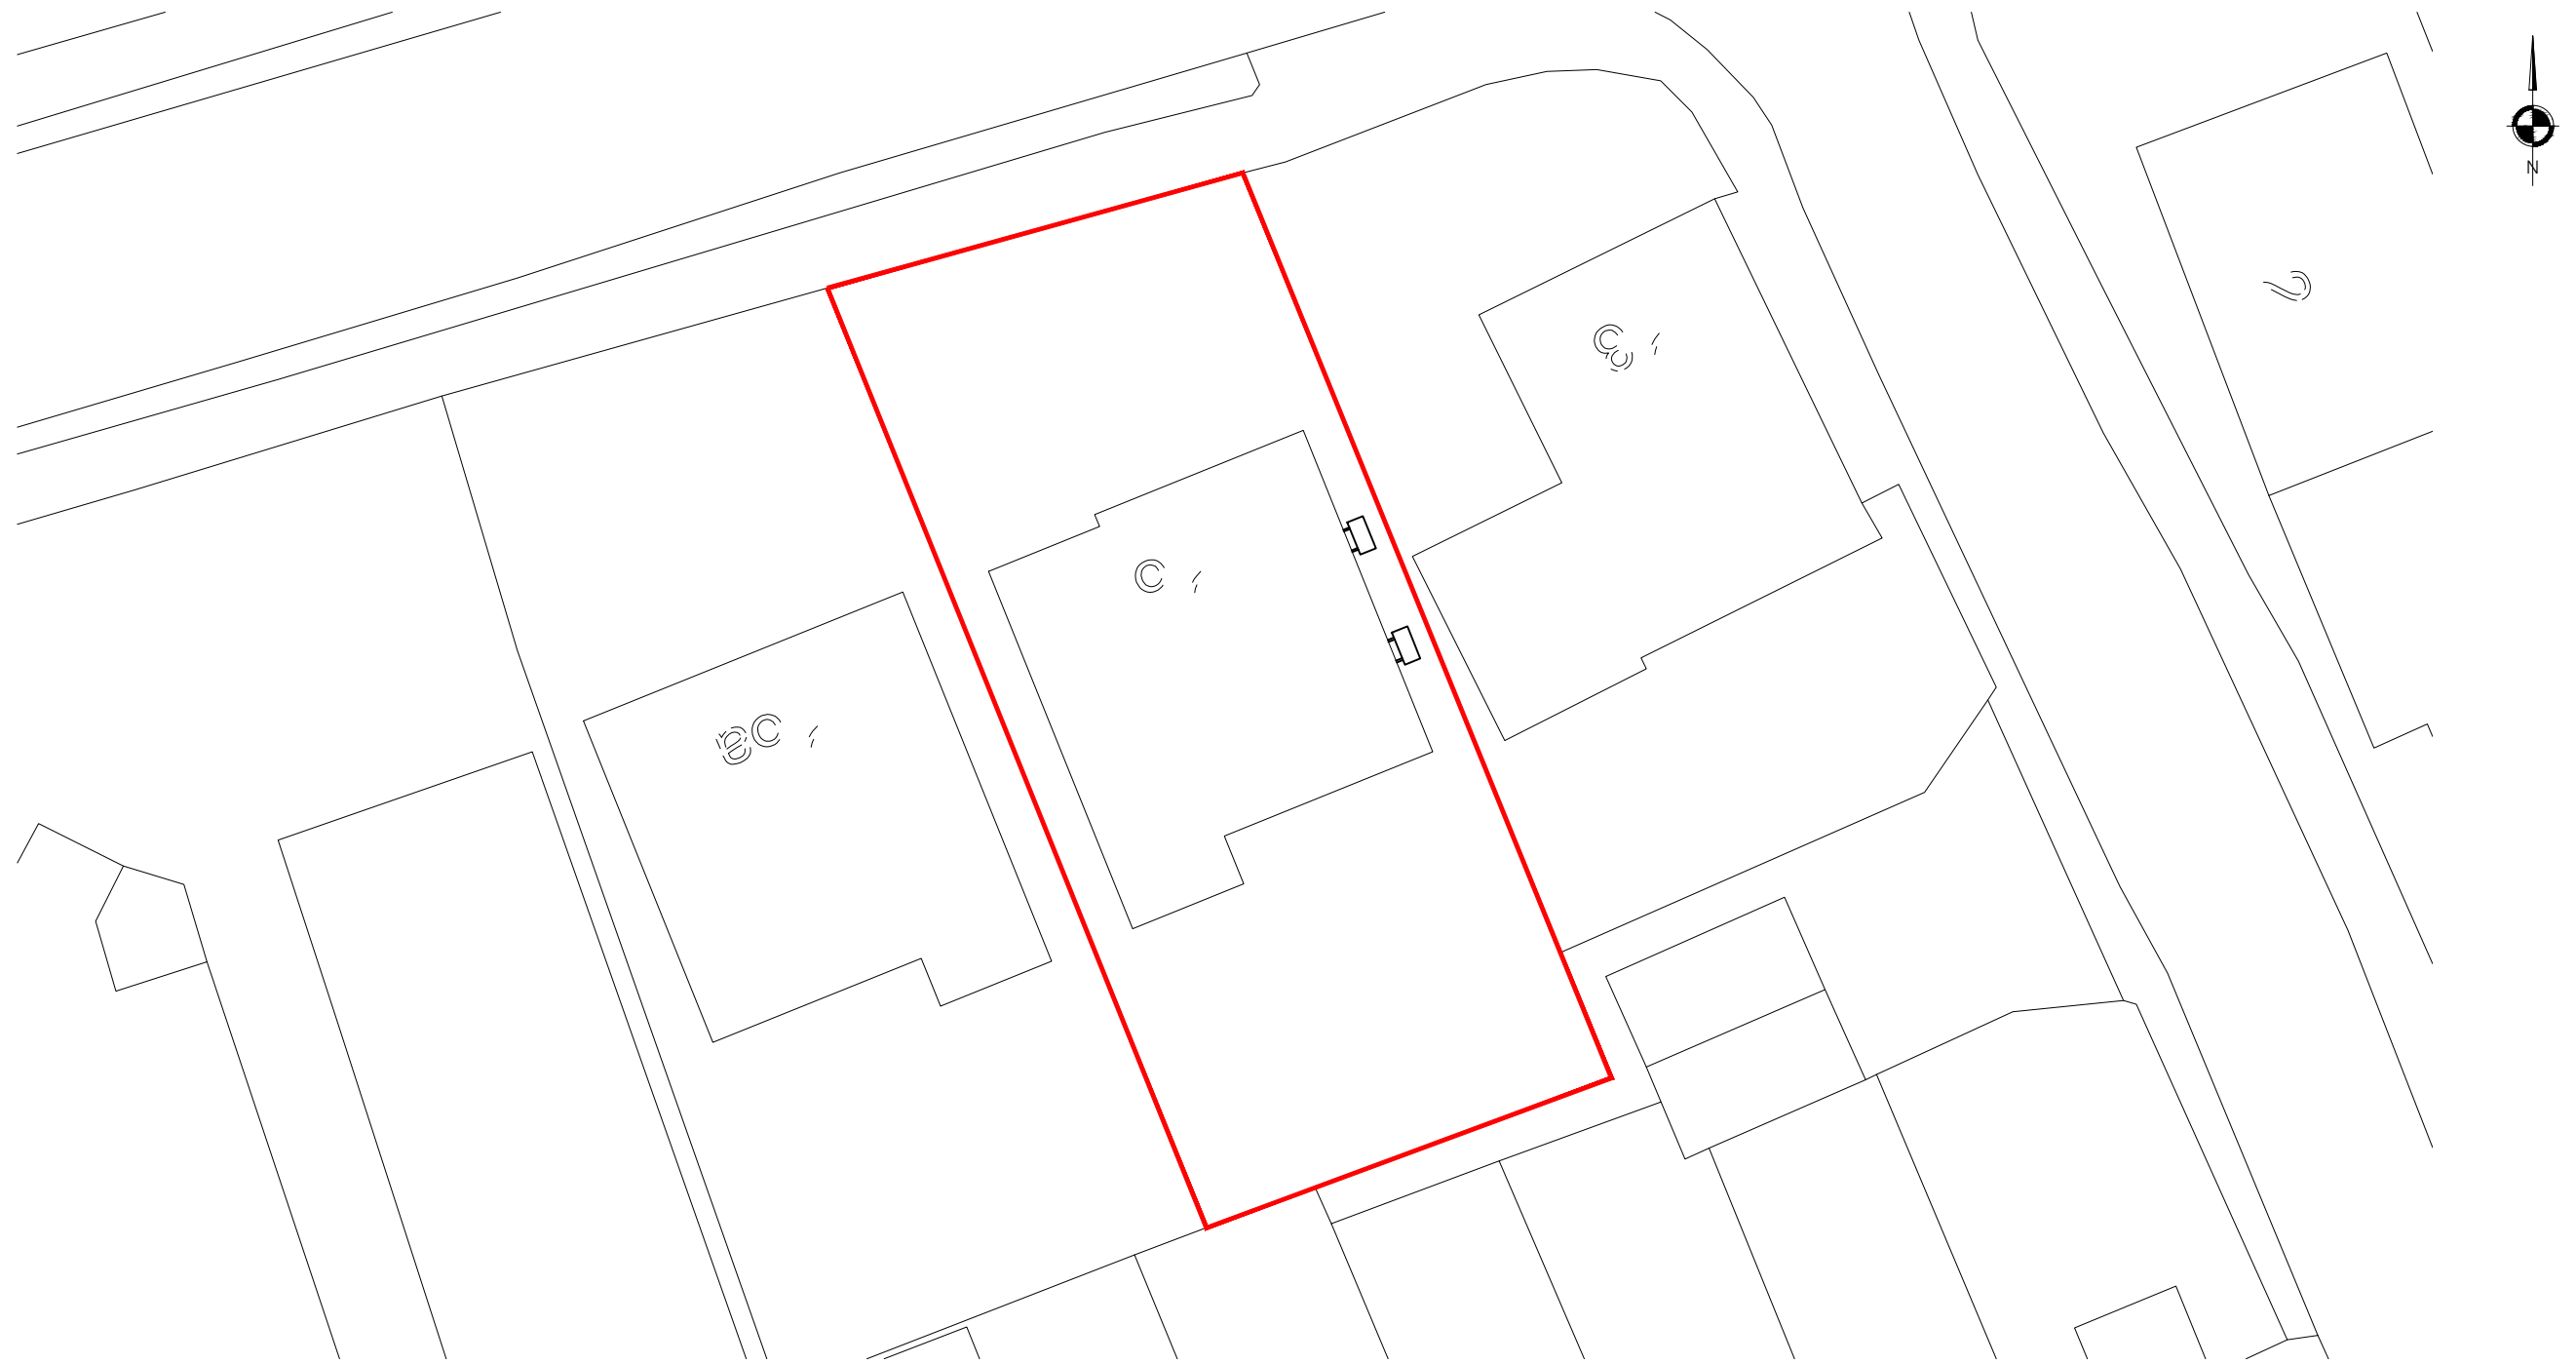

EXISTING SITE PLAN 1:200

1:200



mza planning

planning permission without the headaches

14 Devonshire Mews
Chiswick
London, W4 2HA

T. 0844 500 5050
office@mzaplanning.com

Title: **EXISTING SITE PLAN**

Dwg.No: **188-EXT-04**

Project: 15 King Edward Road
Ruislip
HA4 7AE

Date: 12-09-19
Scale: 1:100 @ A3