



4 Existing Front Elevation

SCALE: 1:100




5 Existing Side Elevation

SCALE: 1:100




6 Existing Rear Elevation

SCALE: 1:100

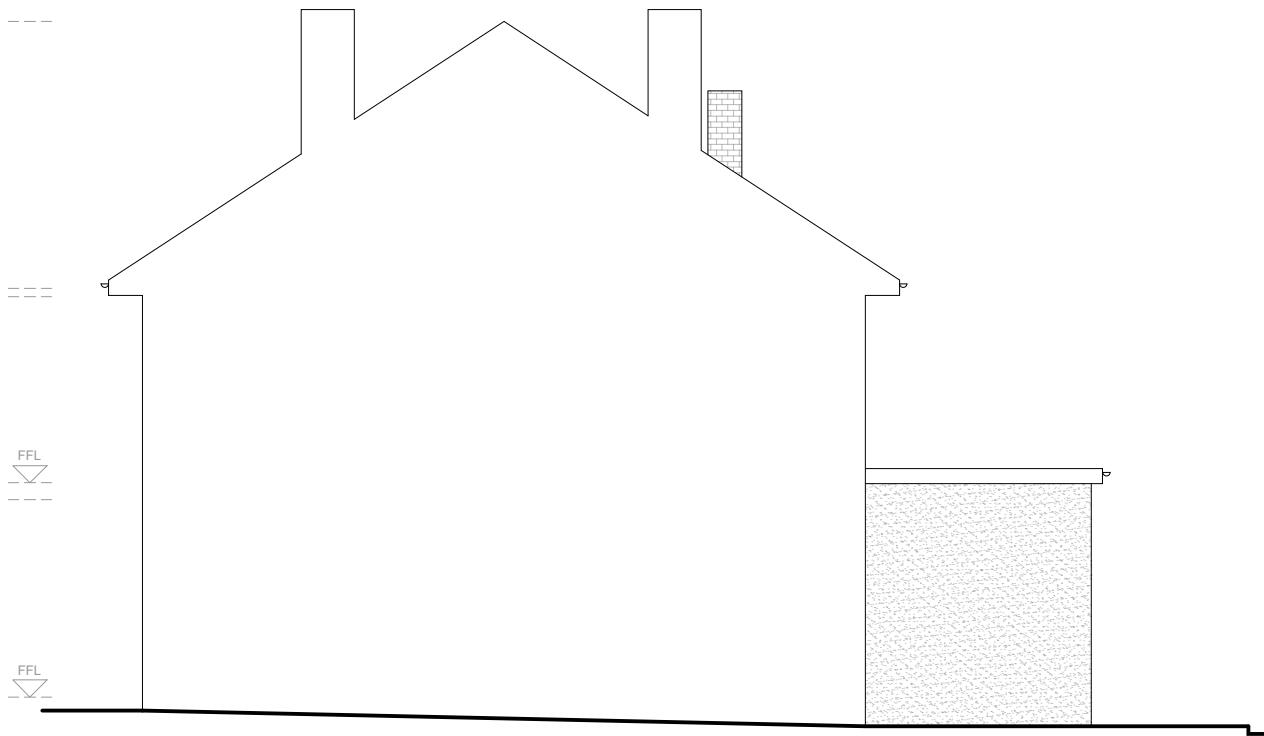

7 Existing Side Elevation

SCALE: 1:100

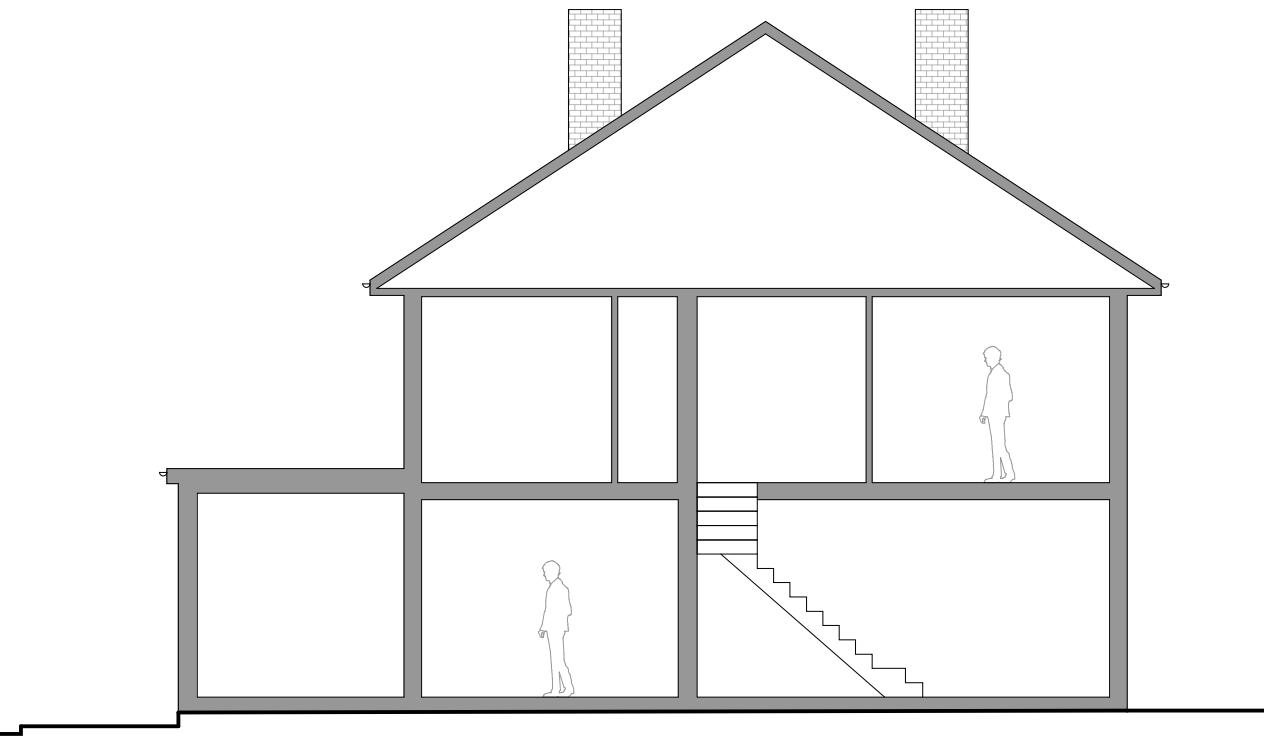

8 Existing Side Section

SCALE: 1:100

**PARTY WALL ACT 1996**  
OWNER/S MUST ENSURE ALL  
PARTY WALL AGREEMENTS ARE  
IN PLACE BEFORE ANY BUILDING  
WORKS ARE TO COMMENCE

Please note that construction must only commence once planning, building control and any other approvals have been received. It is the responsibility of the owner/contractor to commence prior to these approvals.

0 1 2 3 4 5

10m

--	--	--	--	--

Legend

Walls Removed	
New Walls	
Existing Walls to Remain	
Boundary Wall	
Sound Separating Walls	
Proposed Extensions	

IMPORTANT GENERAL NOTE

The specification is to be read in conjunction with the plans/section details, and other associated Structural details may be provided. All work is to be carried out to the Local Authority Planning and Building Regulations Approval, and the Codes of Practice and British Standards as necessary. All dimensions, levels, sizes, positions and locations of particulars as indicated on drawings are to be verified by the appointed Contractor on site prior to engaging in works. Any discrepancies must be reported to the Architect/Surveyor/Engineer or responsible person/s immediately. The Contractor is responsible for ensuring compliance with the CDM Regulations, and appropriate Health & Safety on site precautions. The Client/Building Owner must obtain any necessary PARTY WALL AGREEMENTS, prior to engaging in the works on site.

Revision	Date	Description	Paper Size	Scale	
			A3	1:100	
				Revision	1st
				Date	Jul-22
				Drawn By	AP
			Checked By	NE	
			Status	Planning Issue	

Construct 360 Ltd, Trading as:  
**DontMoveExtend.com**  
info@DontMoveExtend.com  
Tel: 0208 206 0011

Site Address: 68 Deane Croft Road  
Pinner HA5 1SP

Existing  
Elevations

Drawing Number:  
**DCR68-02-1002**