



4 Proposed Front Elevation

SCALE: 1/100

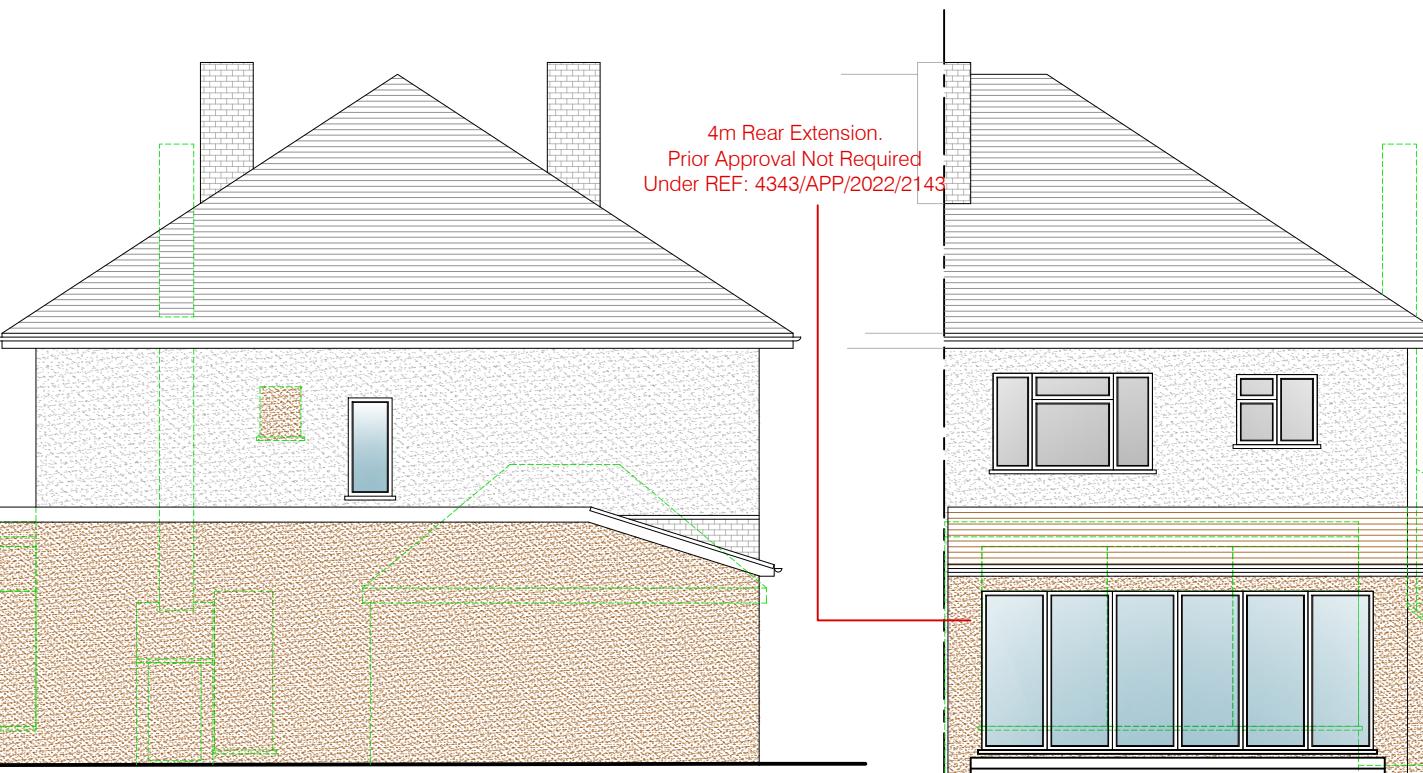


5 Proposed Side Elevation

SCALE: 1/100

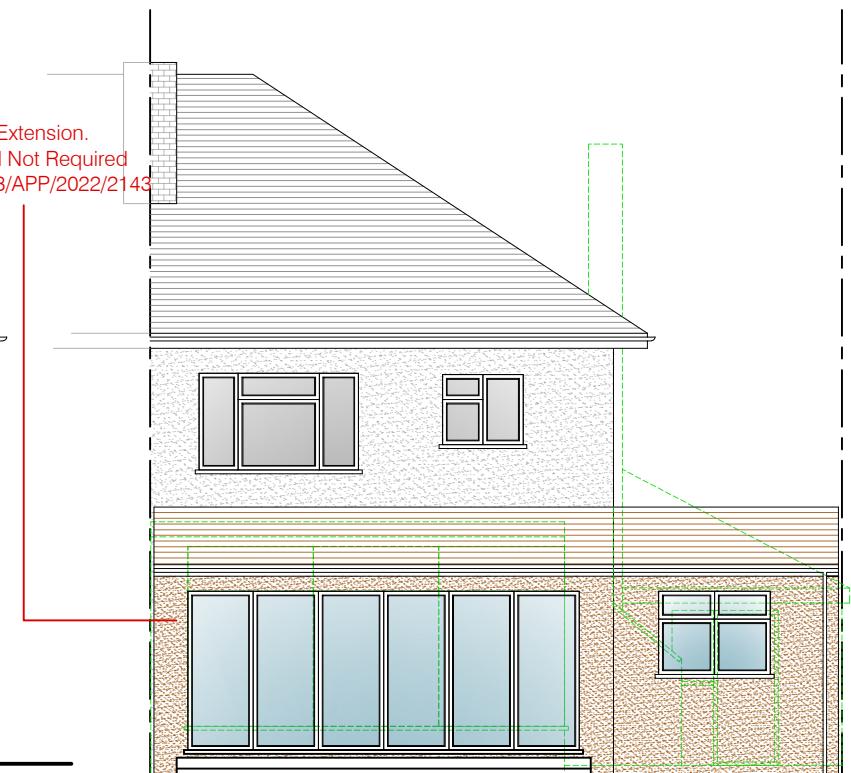


6 Proposed Rear Elevation

SCALE: 1/100

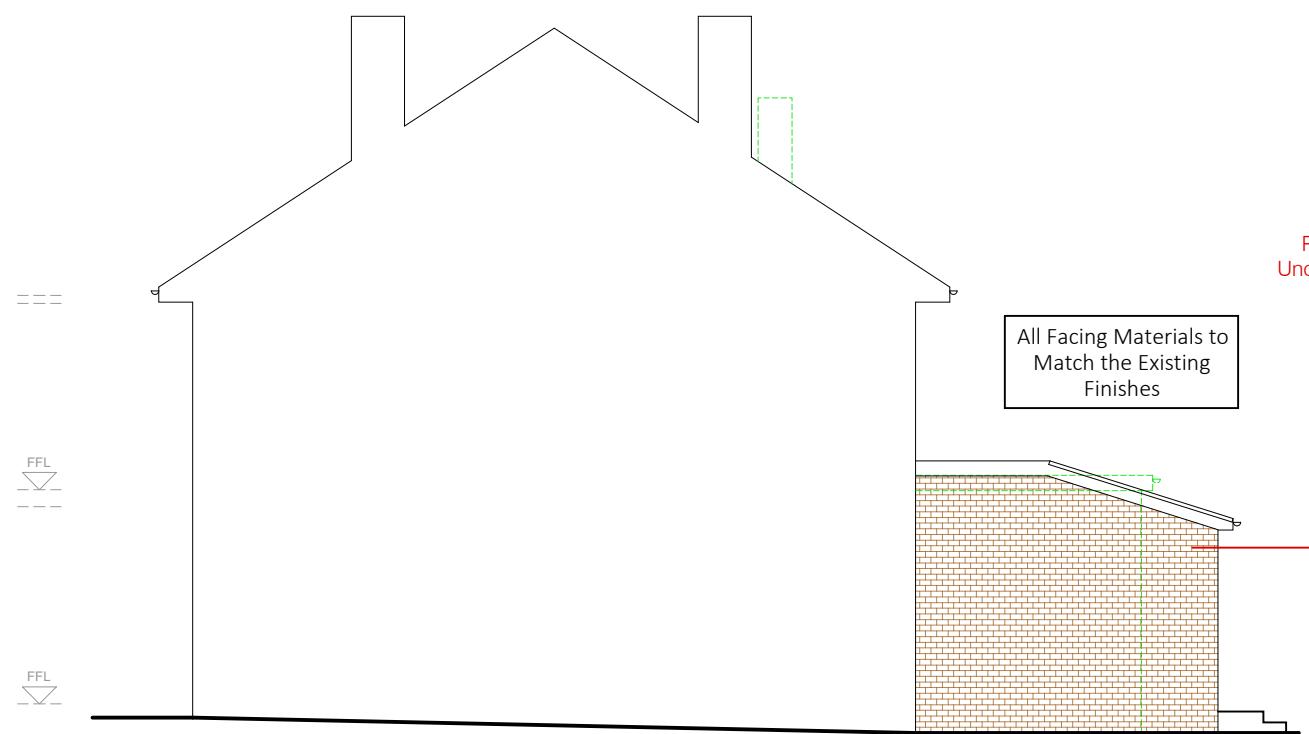

7 Proposed Side Elevation

SCALE: 1/100

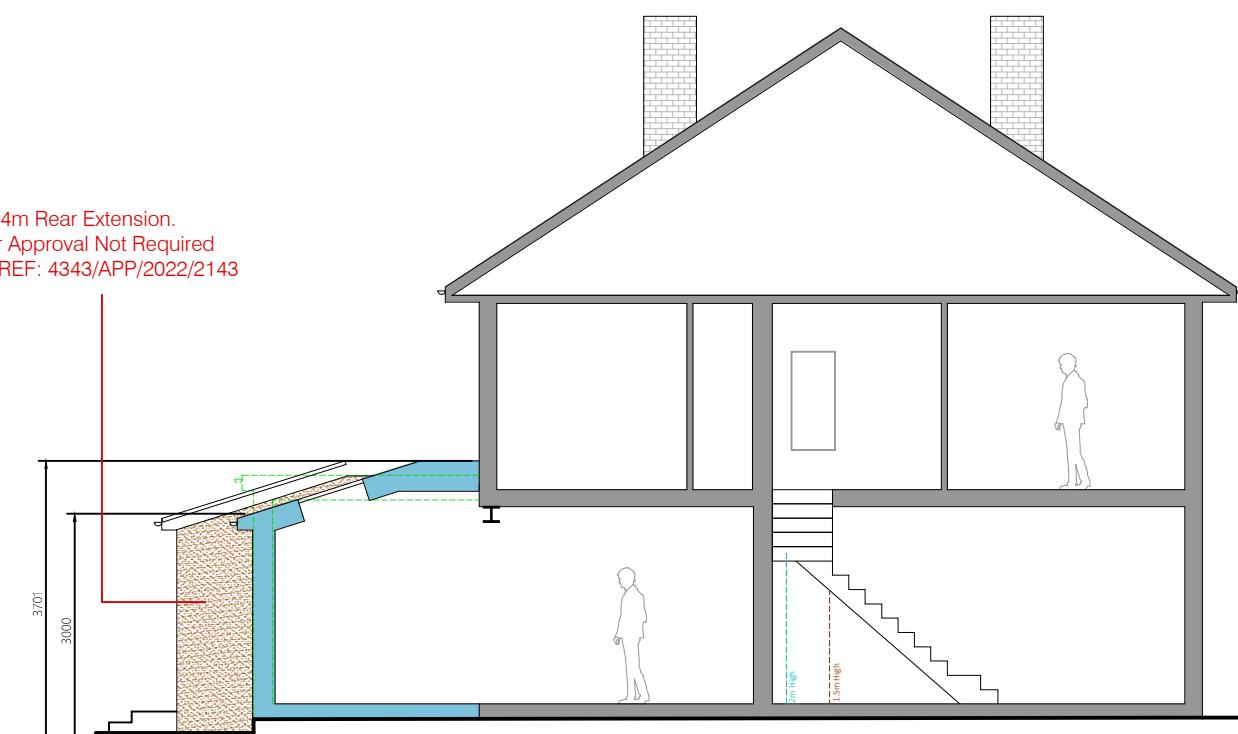

8 Proposed Side Section

SCALE: 1/100

**PARTY WALL ACT 1996**  
OWNER/S MUST ENSURE ALL  
PARTY WALL AGREEMENTS ARE  
IN PLACE BEFORE ANY BUILDING  
WORKS ARE TO COMMENCE

Please note that construction must only commence once planning, building control and any other approvals have been received. It is the responsibility of the owner/contractor to commence prior to these approvals.

0 1 2 3 4 5

10m

|  |  |  |  |  |
|--|--|--|--|--|
|  |  |  |  |  |
|  |  |  |  |  |

Legend

|                          |  |
|--------------------------|--|
| Walls Removed            |  |
| New Walls                |  |
| Existing Walls to Remain |  |
| Boundary Wall            |  |
| Sound Separating Walls   |  |
| Proposed Extensions      |  |

**IMPORTANT GENERAL NOTE**

The specification is to be read in conjunction with the plans/section details, and other associated Structural details may be provided. All work is to be carried out to the Local Authority Planning and Building Regulations Approval, and the Codes of Practice and British Standards as necessary. All dimensions, levels, sizes, positions and locations of particulars as indicated on drawings are to be verified by the appointed Contractor on site prior to engaging in works. Any discrepancies must be reported to the Architect/Surveyor/Engineer or responsible person/s immediately. The Contractor is responsible for ensuring compliance with the CDM Regulations, and appropriate Health & Safety on site precautions. The Client/Building Owner must obtain any necessary PARTY WALL AGREEMENTS, prior to engaging in the works on site.

| Revision | Date | Description | Paper Size | Scale               |          |
|----------|------|-------------|------------|---------------------|----------|
|          |      |             | A3         | 1:100               |          |
|          |      |             |            |                     | Revision |
|          |      |             |            |                     | 1st      |
|          |      |             |            |                     | Aug-22   |
| AP       | NE   |             |            | Drawn By Checked By |          |
|          |      |             |            | Status              |          |
|          |      |             |            | Planning Issue      |          |

A3

AP

NE

Planning Issue

DCR68-03-1004

DontMoveExtend.com  
Planning Permission Specialists

68 Deane Croft Road  
Pinner  
HA5 1SP

Proposed  
Elevations