



Proposed  
Ground floor plan

01  
100

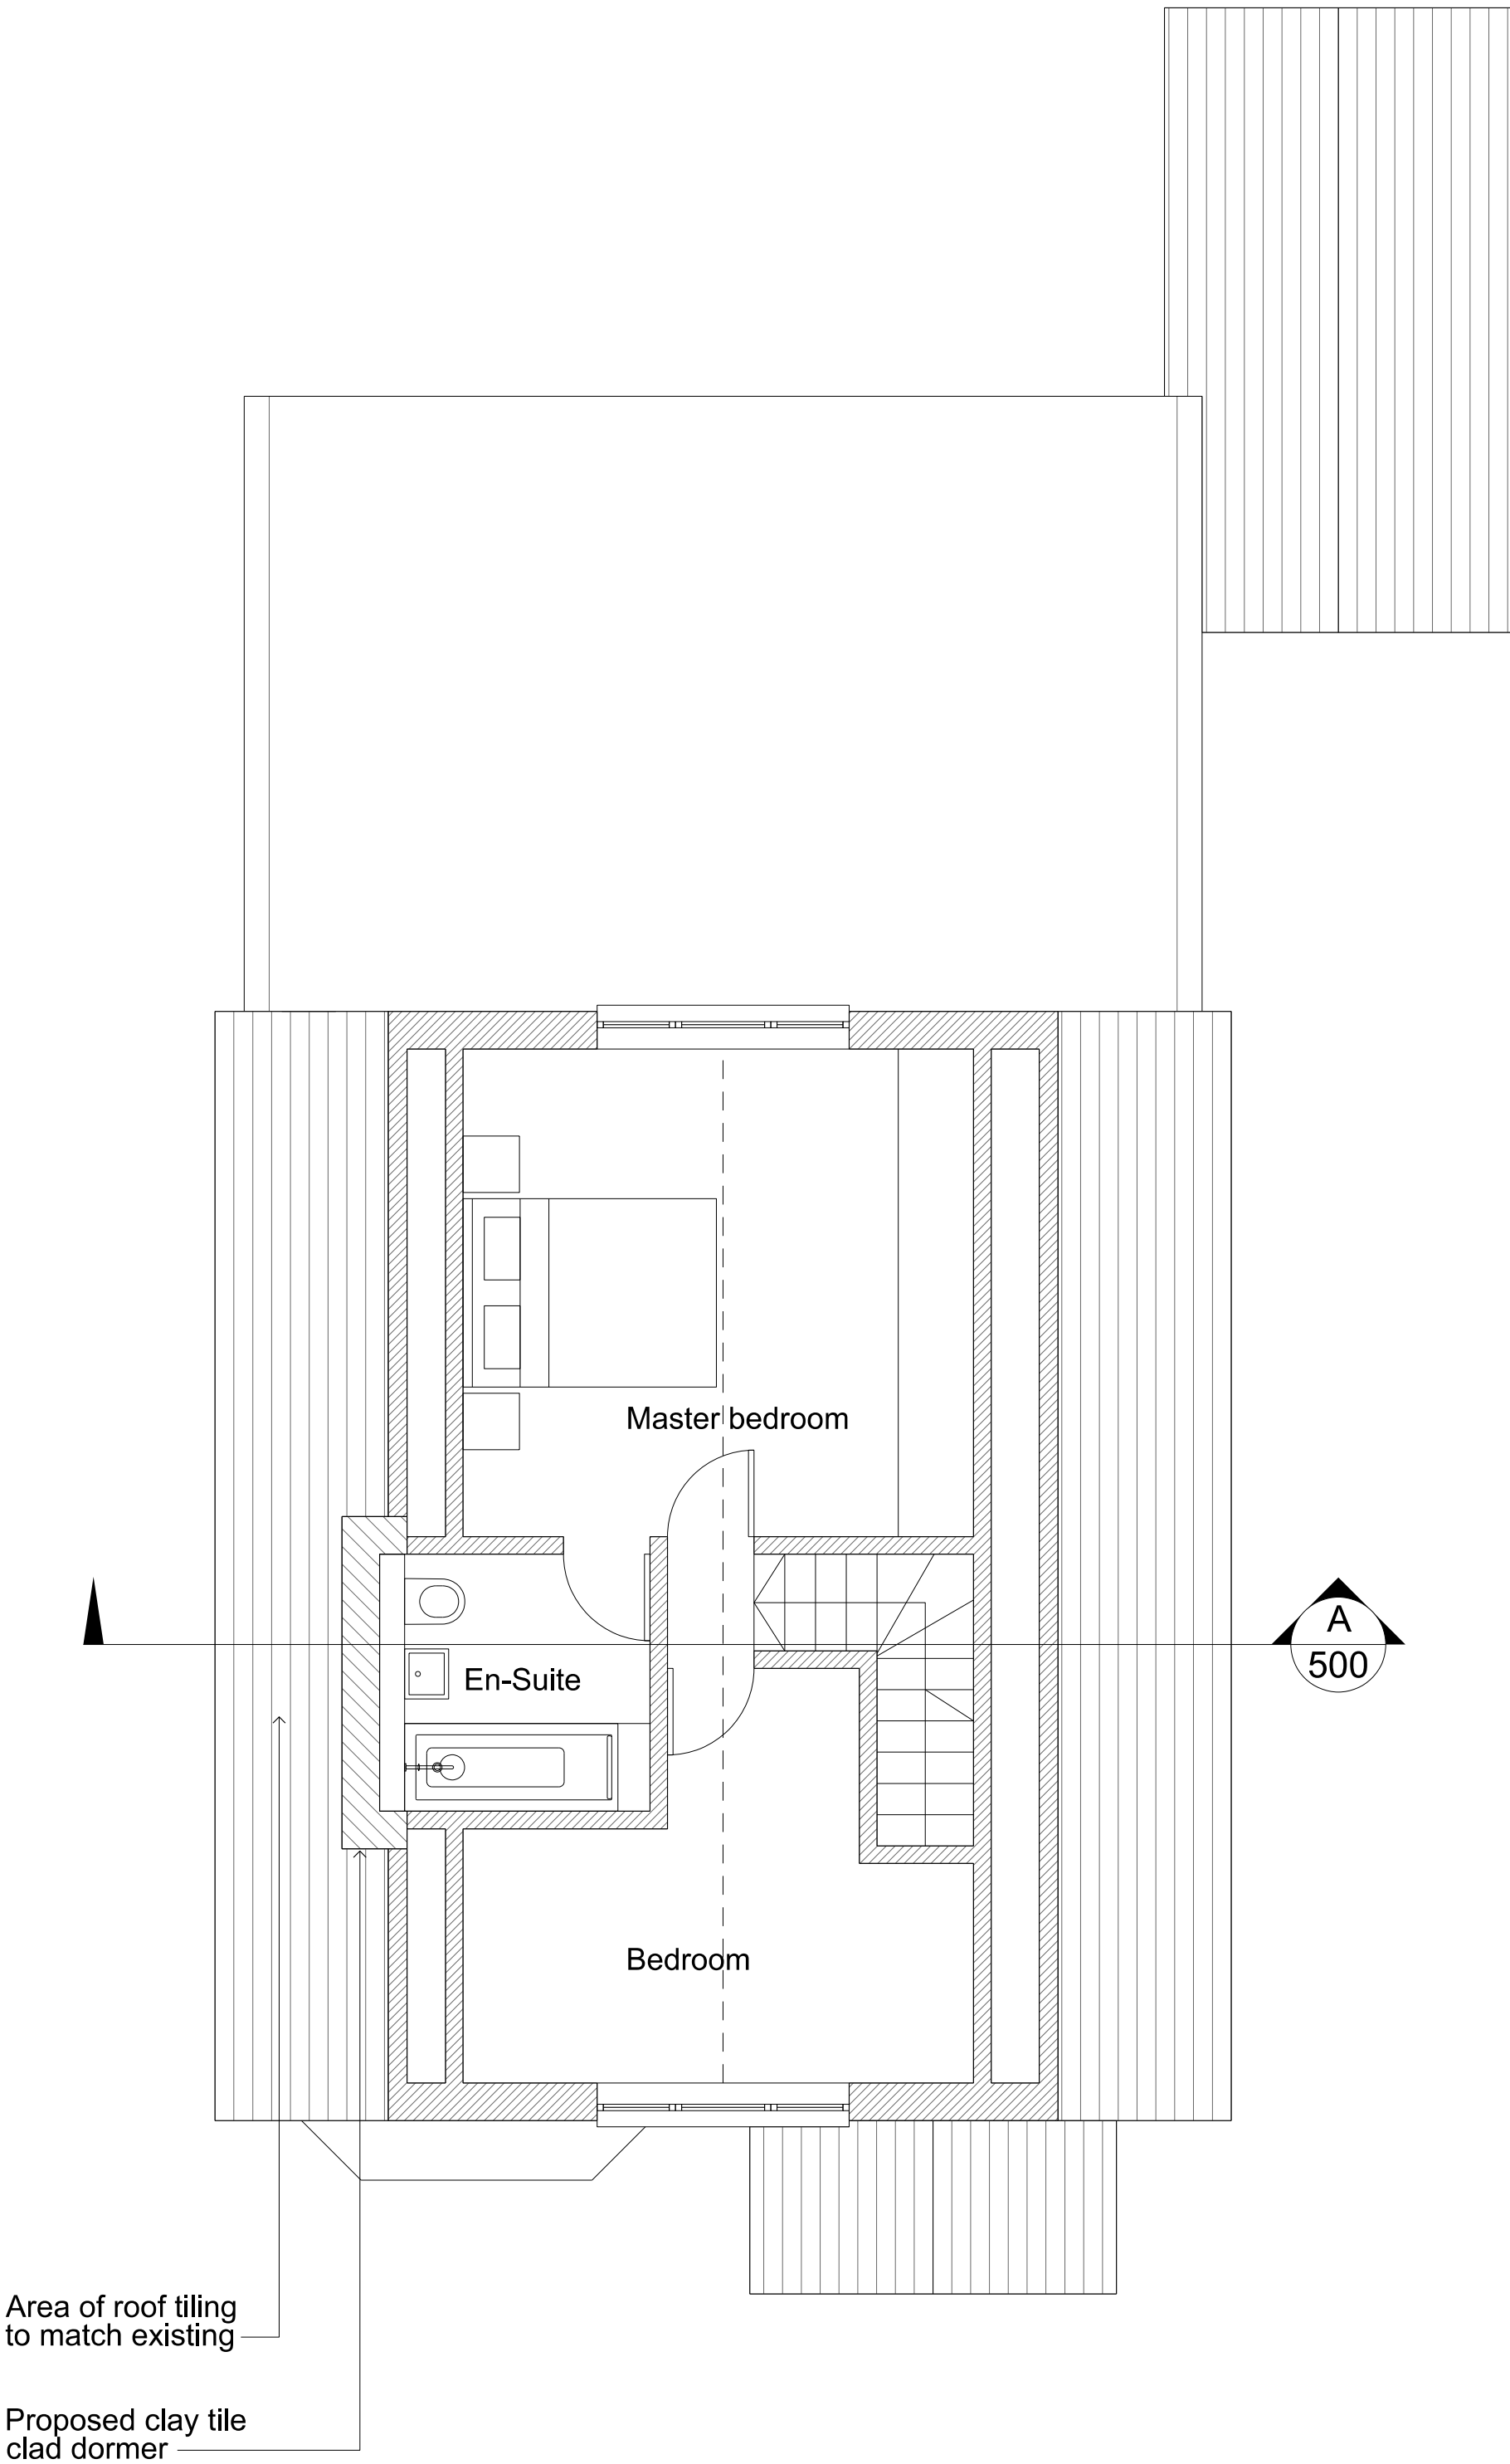

Proposed  
First floor plan

02  
100

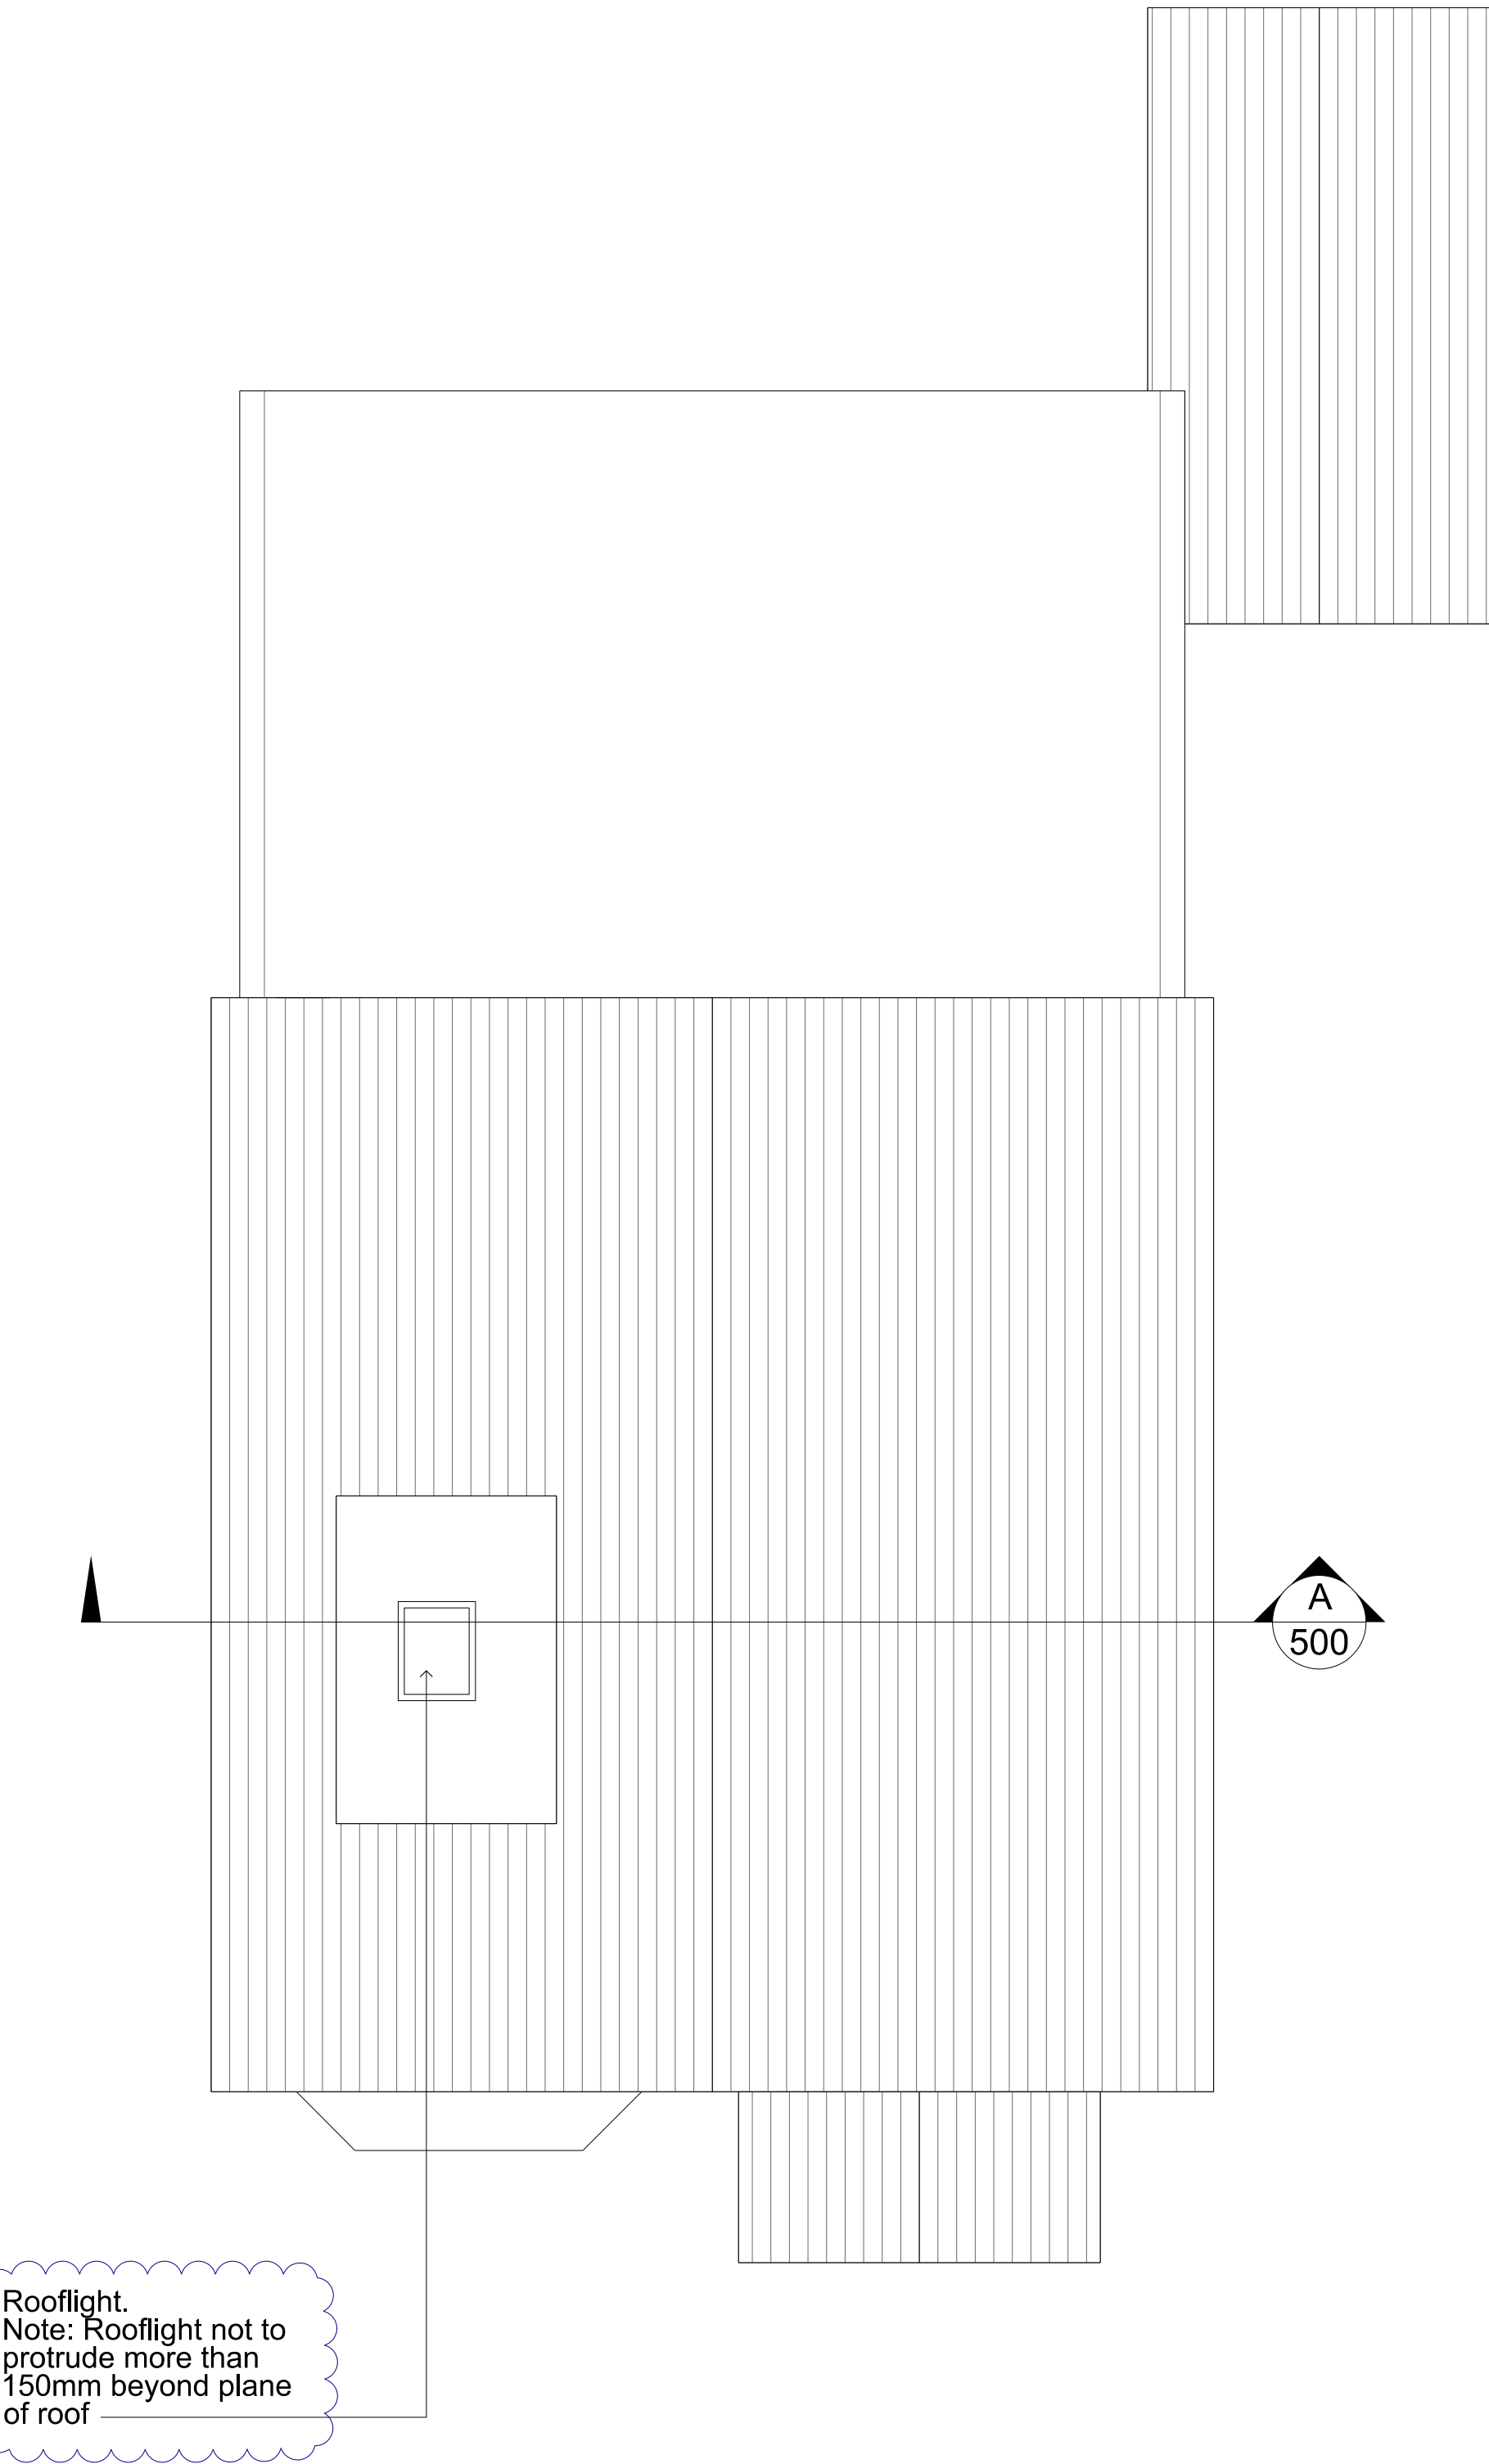

Proposed  
Roof plan

03  
100

NOTES:  
FOR ALL STRUCTURE REFER TO STRUCTURAL ENGINEER'S DRAWINGS AND SPECIFICATION  
ALL M&E AND DRAINAGE TO CONTRACTOR'S DESIGN

The contractor must check dimensions on site. Only figured dimensions to be worked from.

Any discrepancies must be reported to the architect before proceeding

REVISIONS			
Rev.	Description	Date	Checked
PD1	Permitted Development	22.04.2022	SPH
PD2	Rooflight clarification	05.10.2022	SPH
PD3	Drawing amend	12.10.2022	SPH

0

5m

PROJECT TITLE

Swakeleys Road

PROPOSED TITLE

Proposed: Plans

PROJECT NO:	DRAWING NO:	REVISION NO:	STATUS:	SCALE:
2103	100	PD3	I	1:50 @ A1 1:100 @ A3

THE ISSUE DATE:

April 2022

This drawing is © copyright by Palmer-Hogan Ltd.