




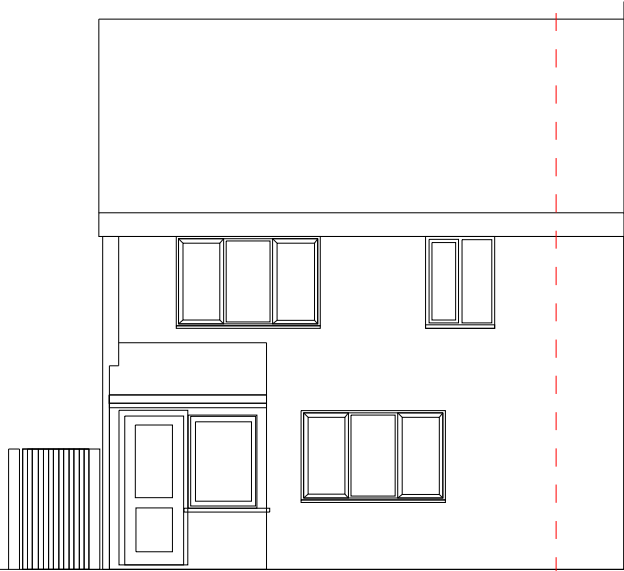


Existing Front Elevation
Scale 1:100

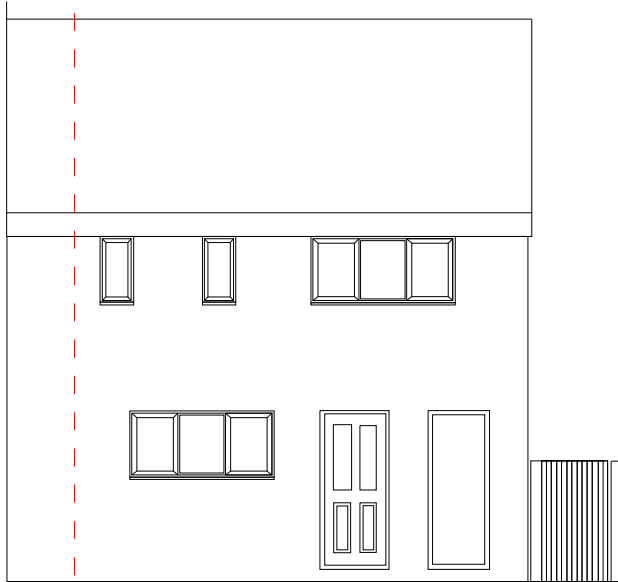


Existing Rear Elevation
Scale 1:100

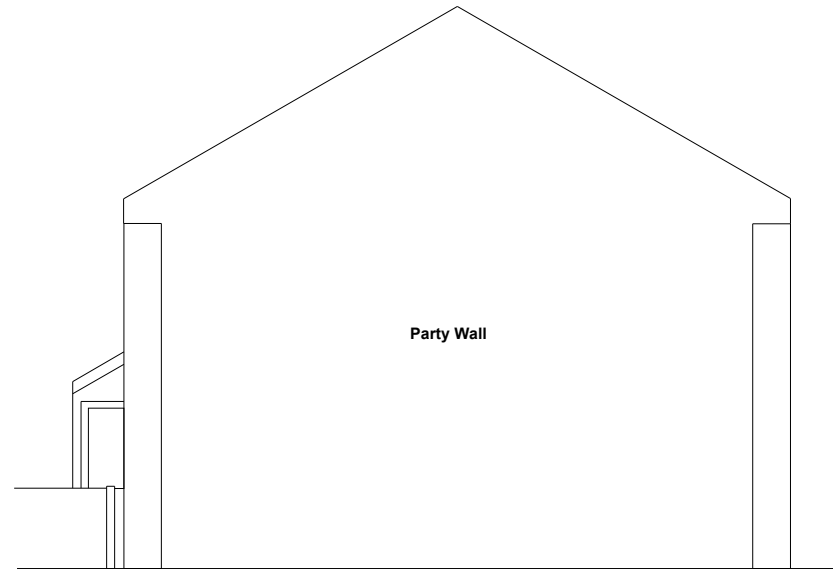


Existing Side Elevation
Scale 1:100

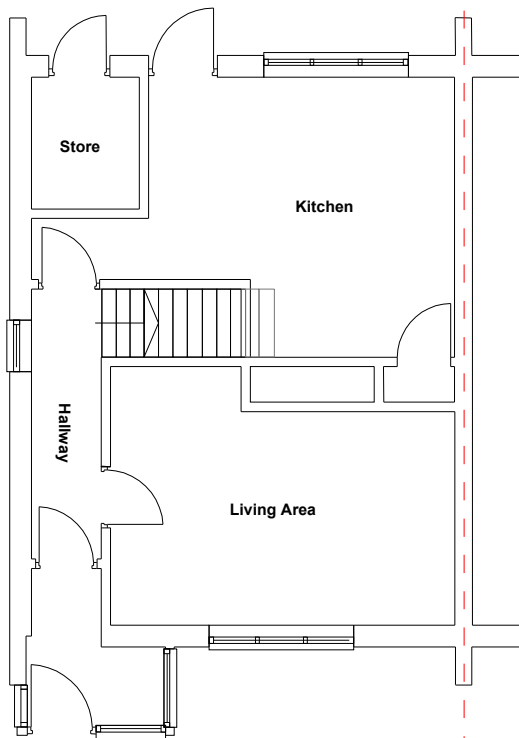

Existing Ground Floor Plan
Scale 1:100

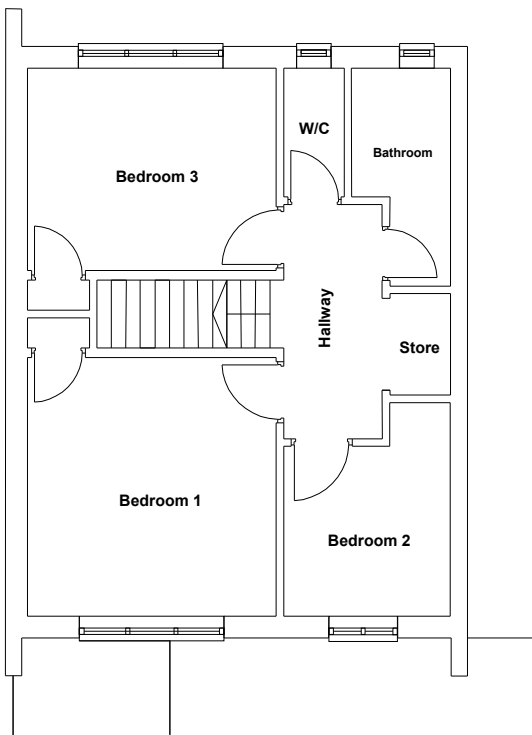

Existing First Floor Plan
Scale 1:100

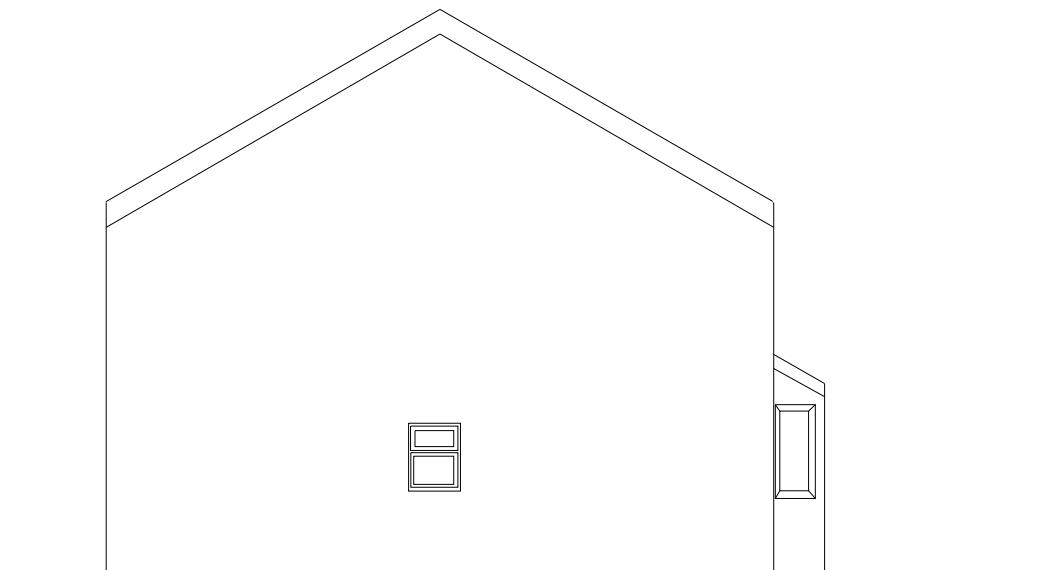

Existing Side Elevation
Scale 1:100

PERMITTED DEVELOPMENT

PROJECT

1:100 0m 1m
@ A3

SCALE BAR
M 1:100

SCALE	DATE	AUTHOR	CHK'D
1:100 @ A3	02-AUG-2023	abc	RK
JOB NO.	DRAWING NO.	REV	
CD0000-00	DRAWING_NO 1	REV	

CLIENT REF

EXISTING DRAWINGS