






PROPOSED Front Elevation
Scale 1:100

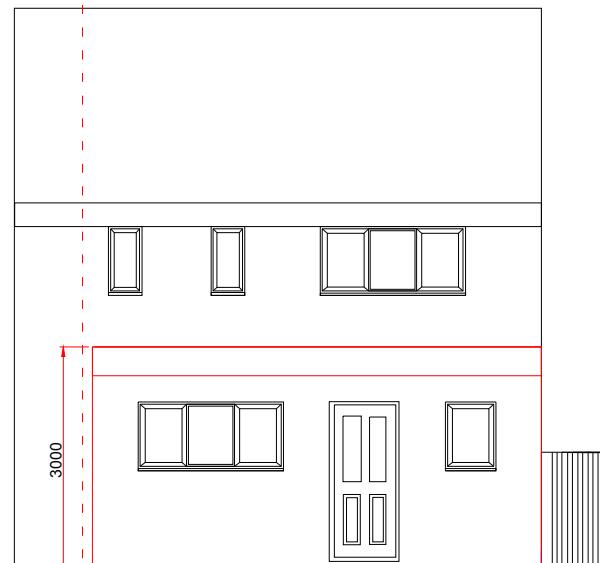


PROPOSED Rear Elevation
Scale 1:100

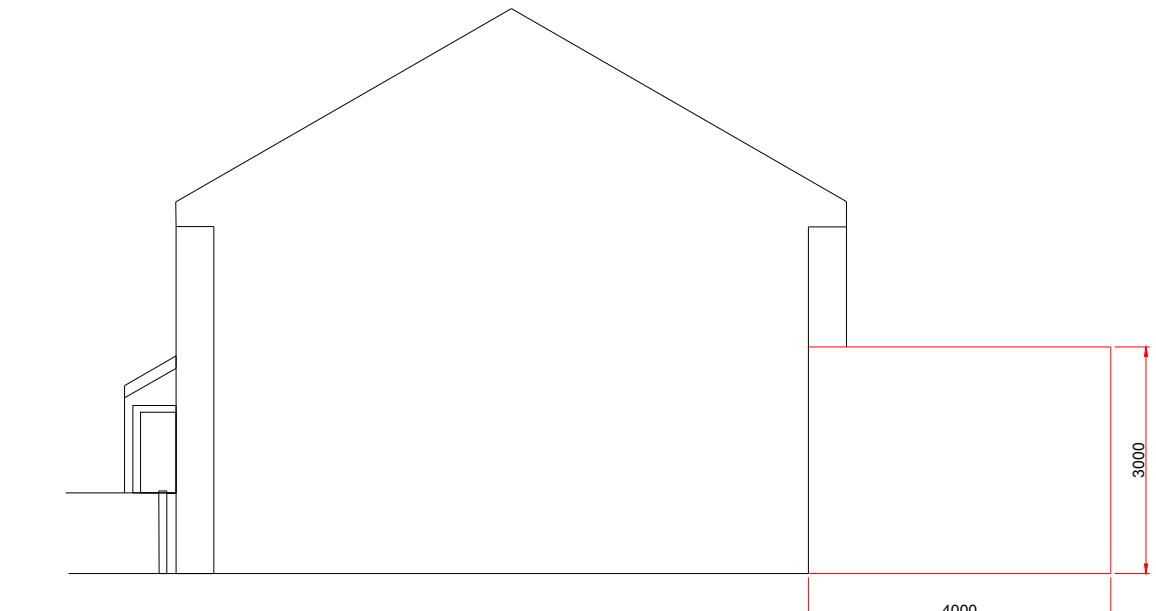

PROPOSED Side Elevation
Scale 1:100

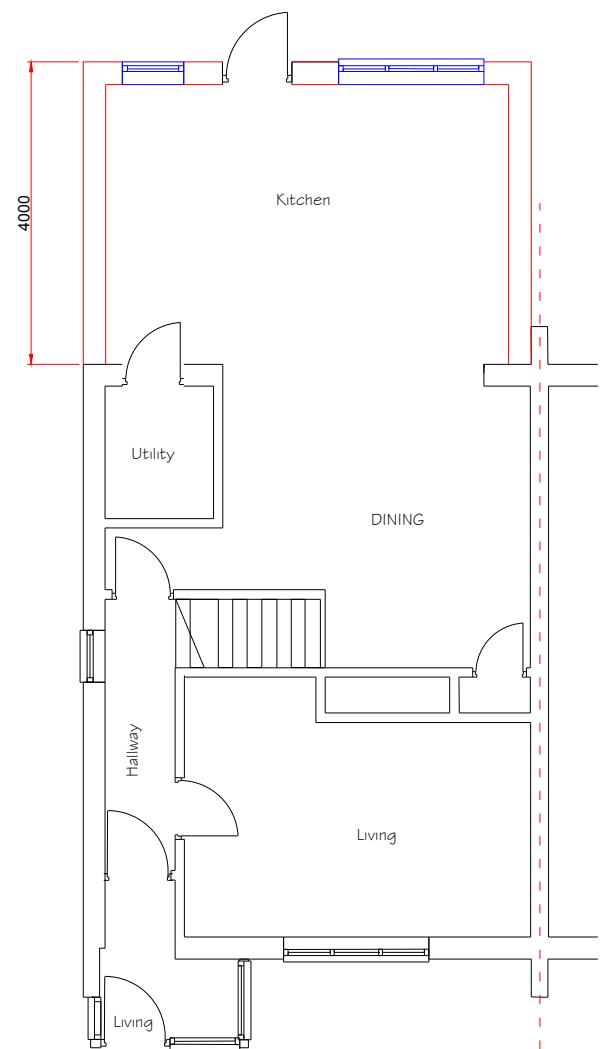

PROPOSED Ground Floor Plan
Scale 1:100

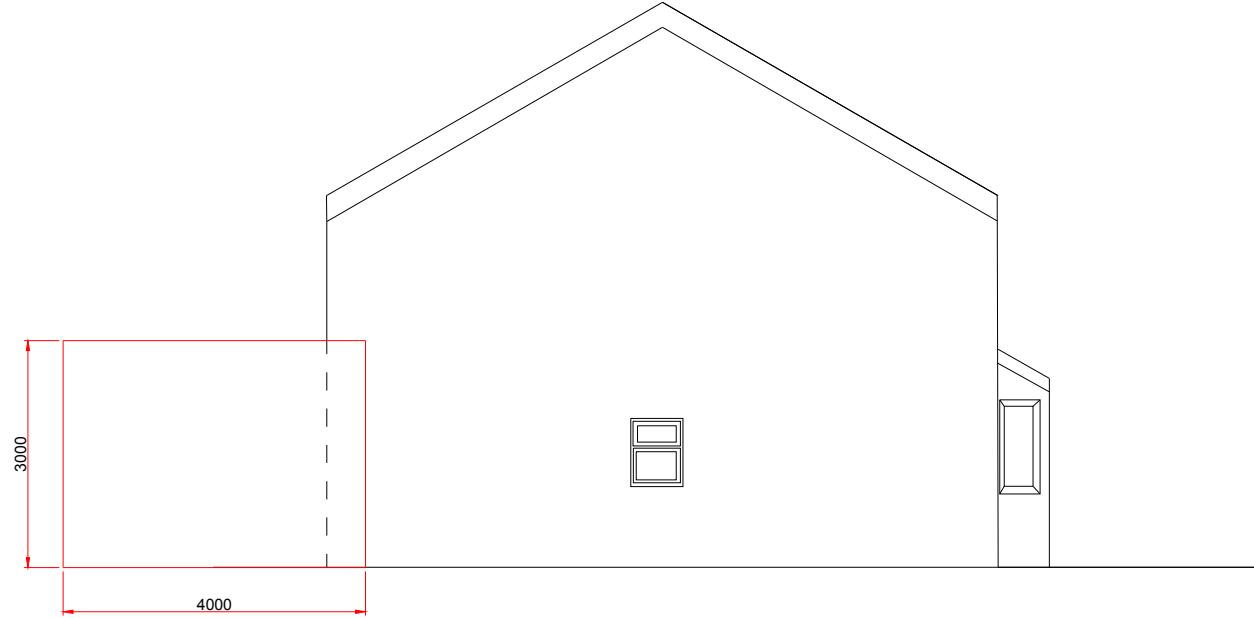

PROPOSED Side Elevation
Scale 1:100

PROPOSED PLANS

PROJECT

1:100 0m 1m 5m
@ A3

SCALE BAR M 1:100

SCALE DATE AUTHOR CHK'D
1:100 @ A3 29-JAN-2024 abc RK

JOB NO. DRAWING NO. REV
CD0000-00 DRAWING_NO 2 REV

CLIENT REF

PROPOSED-DRAWINGS