


NOTES:  
All dimensions must be checked on site and not scaled from this drawing.

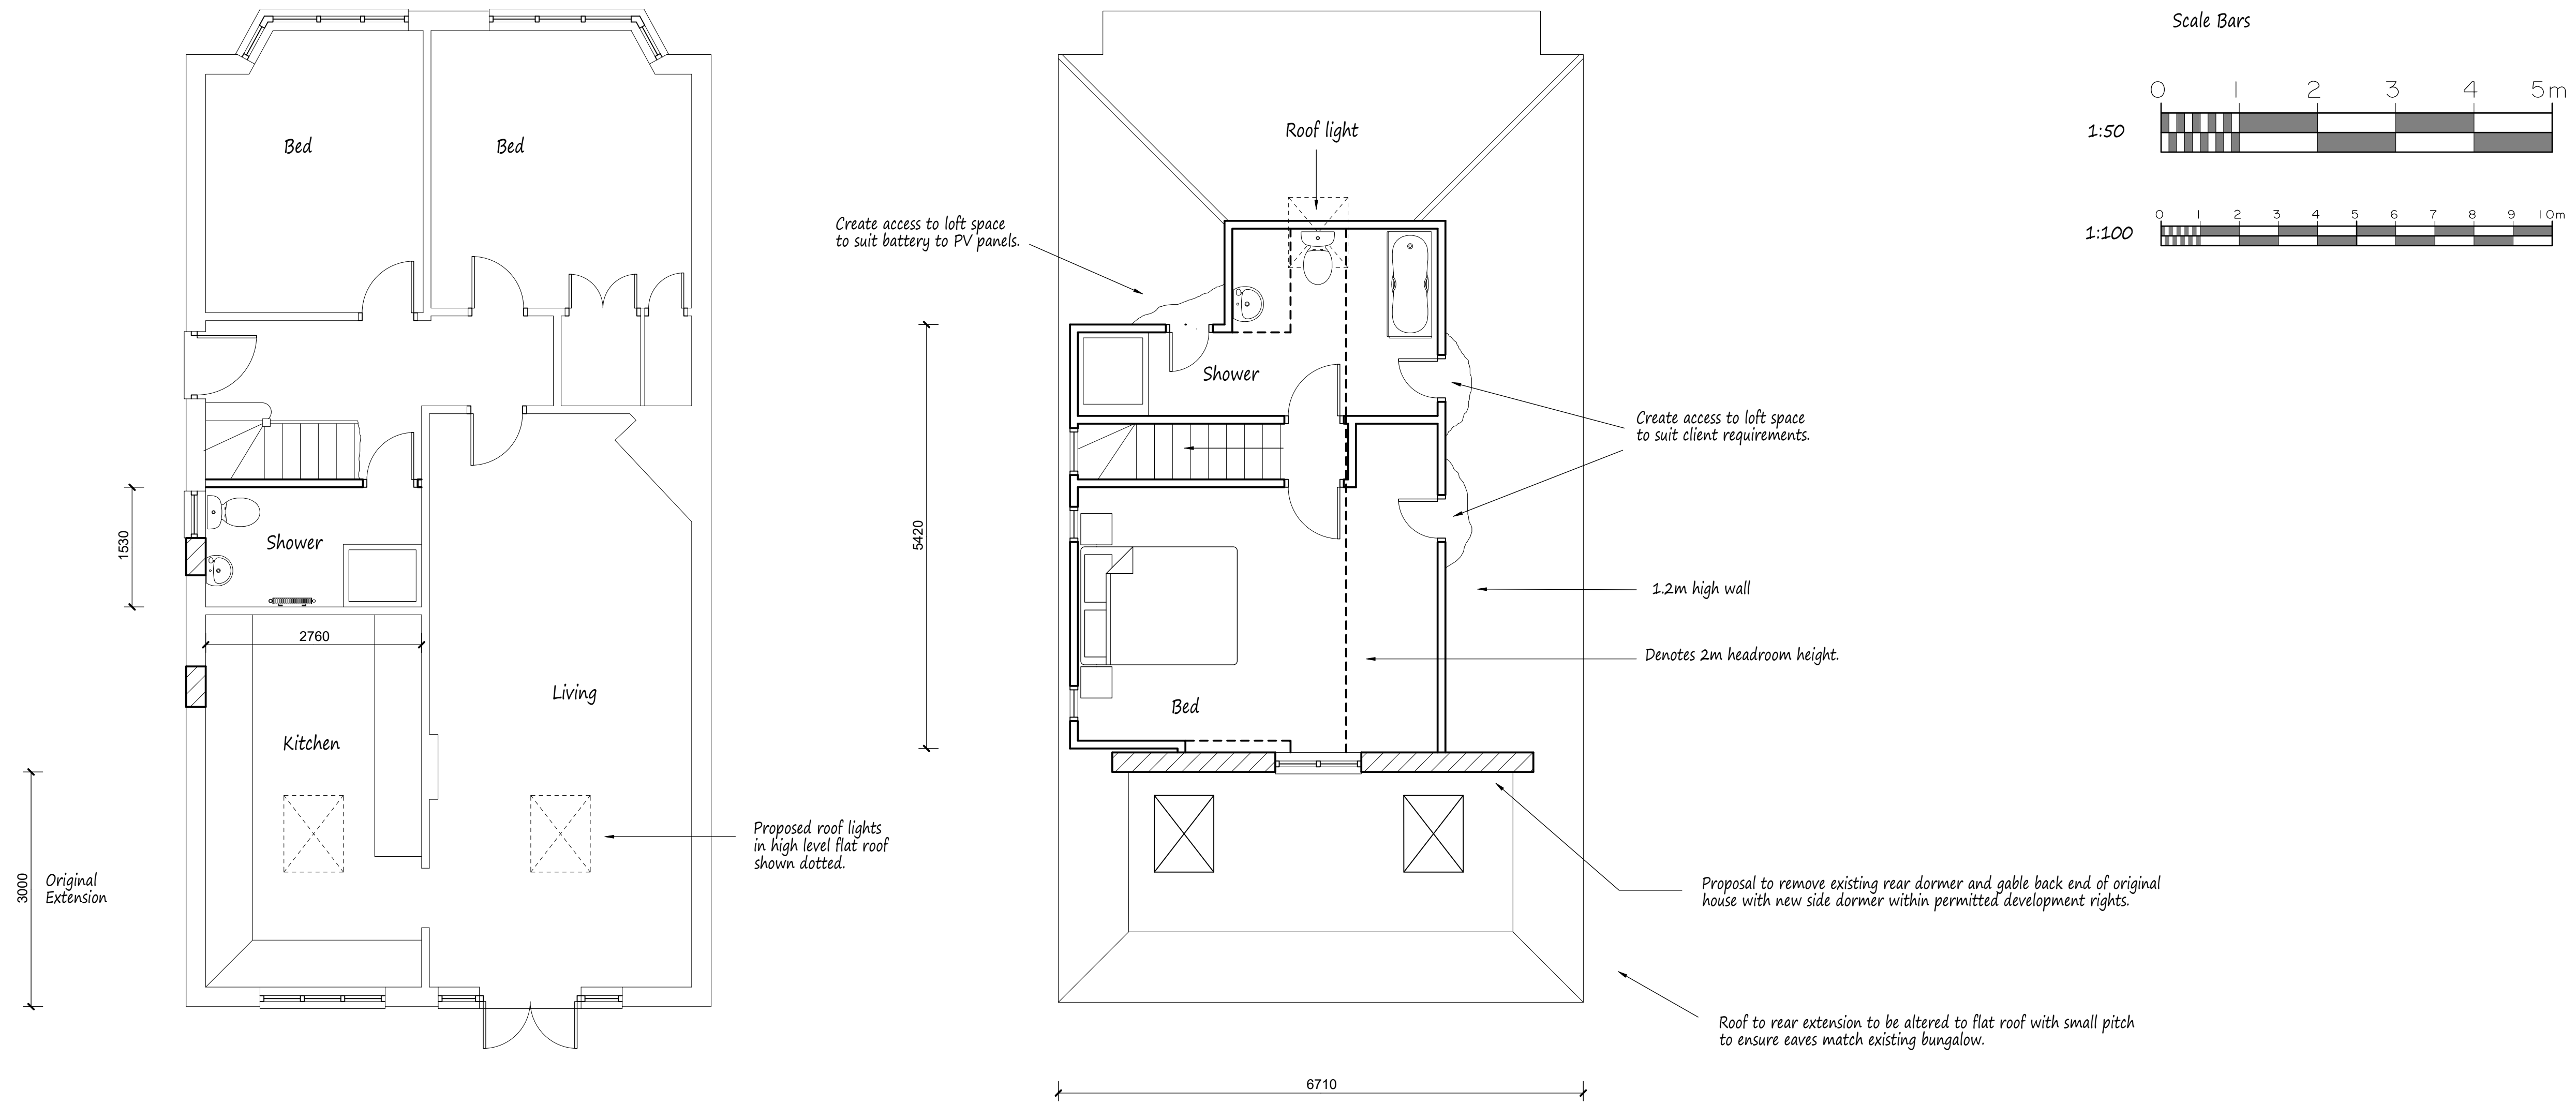


This drawing to be read in conjunction with Drg No 2602/01

Proposed Ground Floor Plan

Proposed Rooms in Roof Space

Proposed Elevations - All Materials to Match Existing

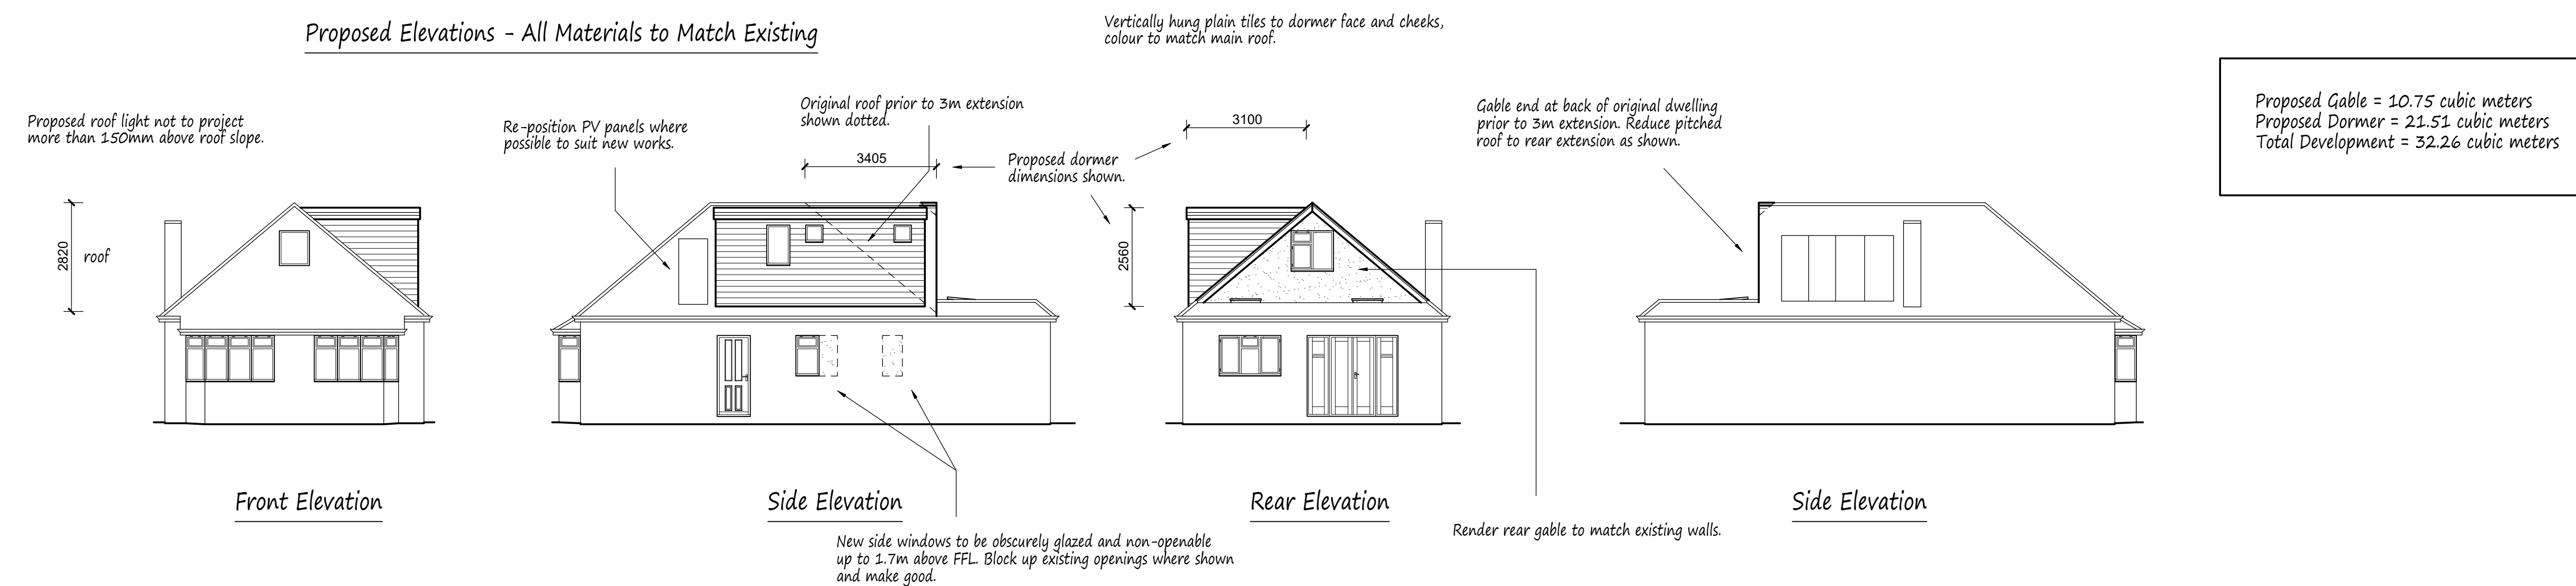

Front Elevation

Side Elevation

Rear Elevation

Side Elevation

A	Date	Revisions

**Pottle & Co**  
**Architectural Services**

**Tel: 07514 541721**  
**mark@pottleandco.com**  
**www.pottleandco.com**

Client  
Mr & Mrs Pople

Job Title  
26 Glenalla Road  
Ruislip  
Middlesex

Drawing Title  
Proposed Alterations to Main  
Roof for Loft Conversion.

Scale  
1:50, 100

Date  
April 2026

Drawn by  
MDP

Drg No.  
2602/02