




NOTES:  
All dimensions must be checked on site and not scaled from this drawing.

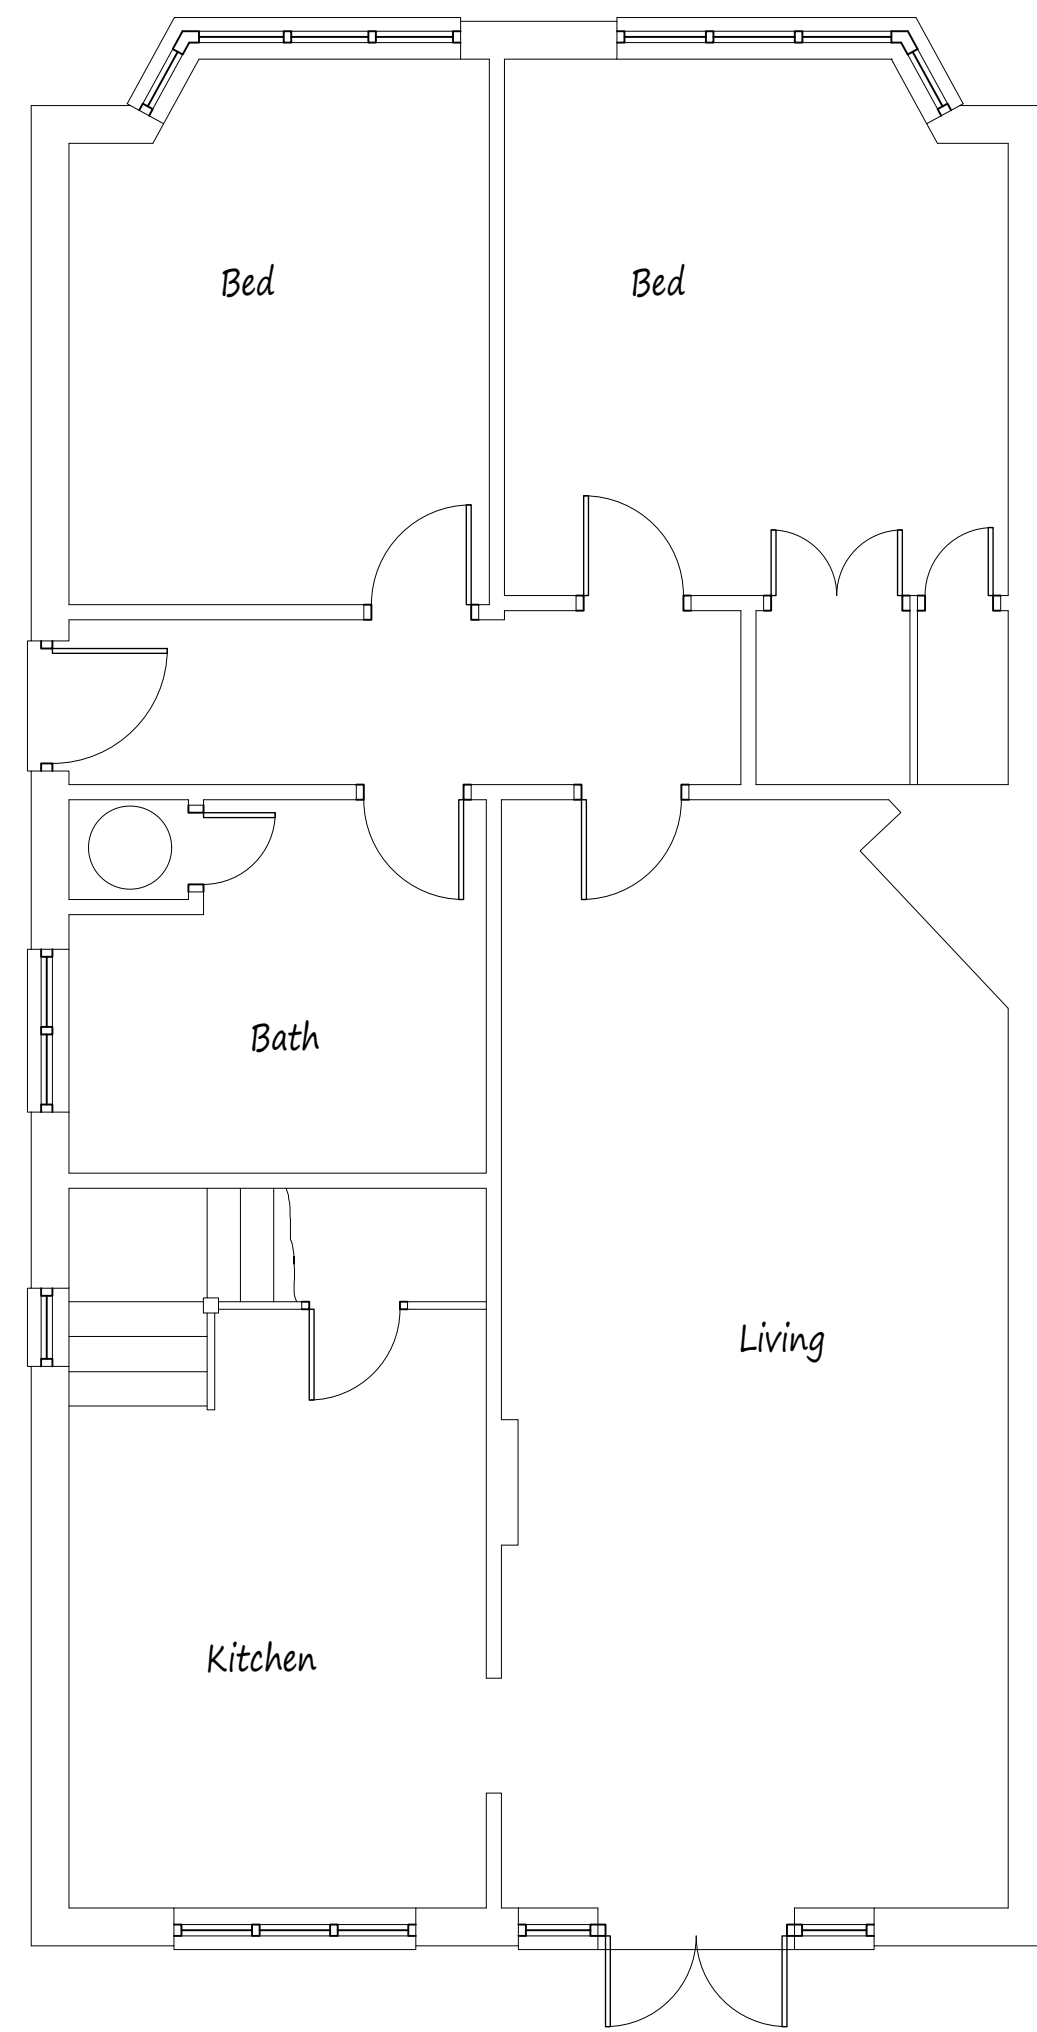

Existing Ground Floor Plan

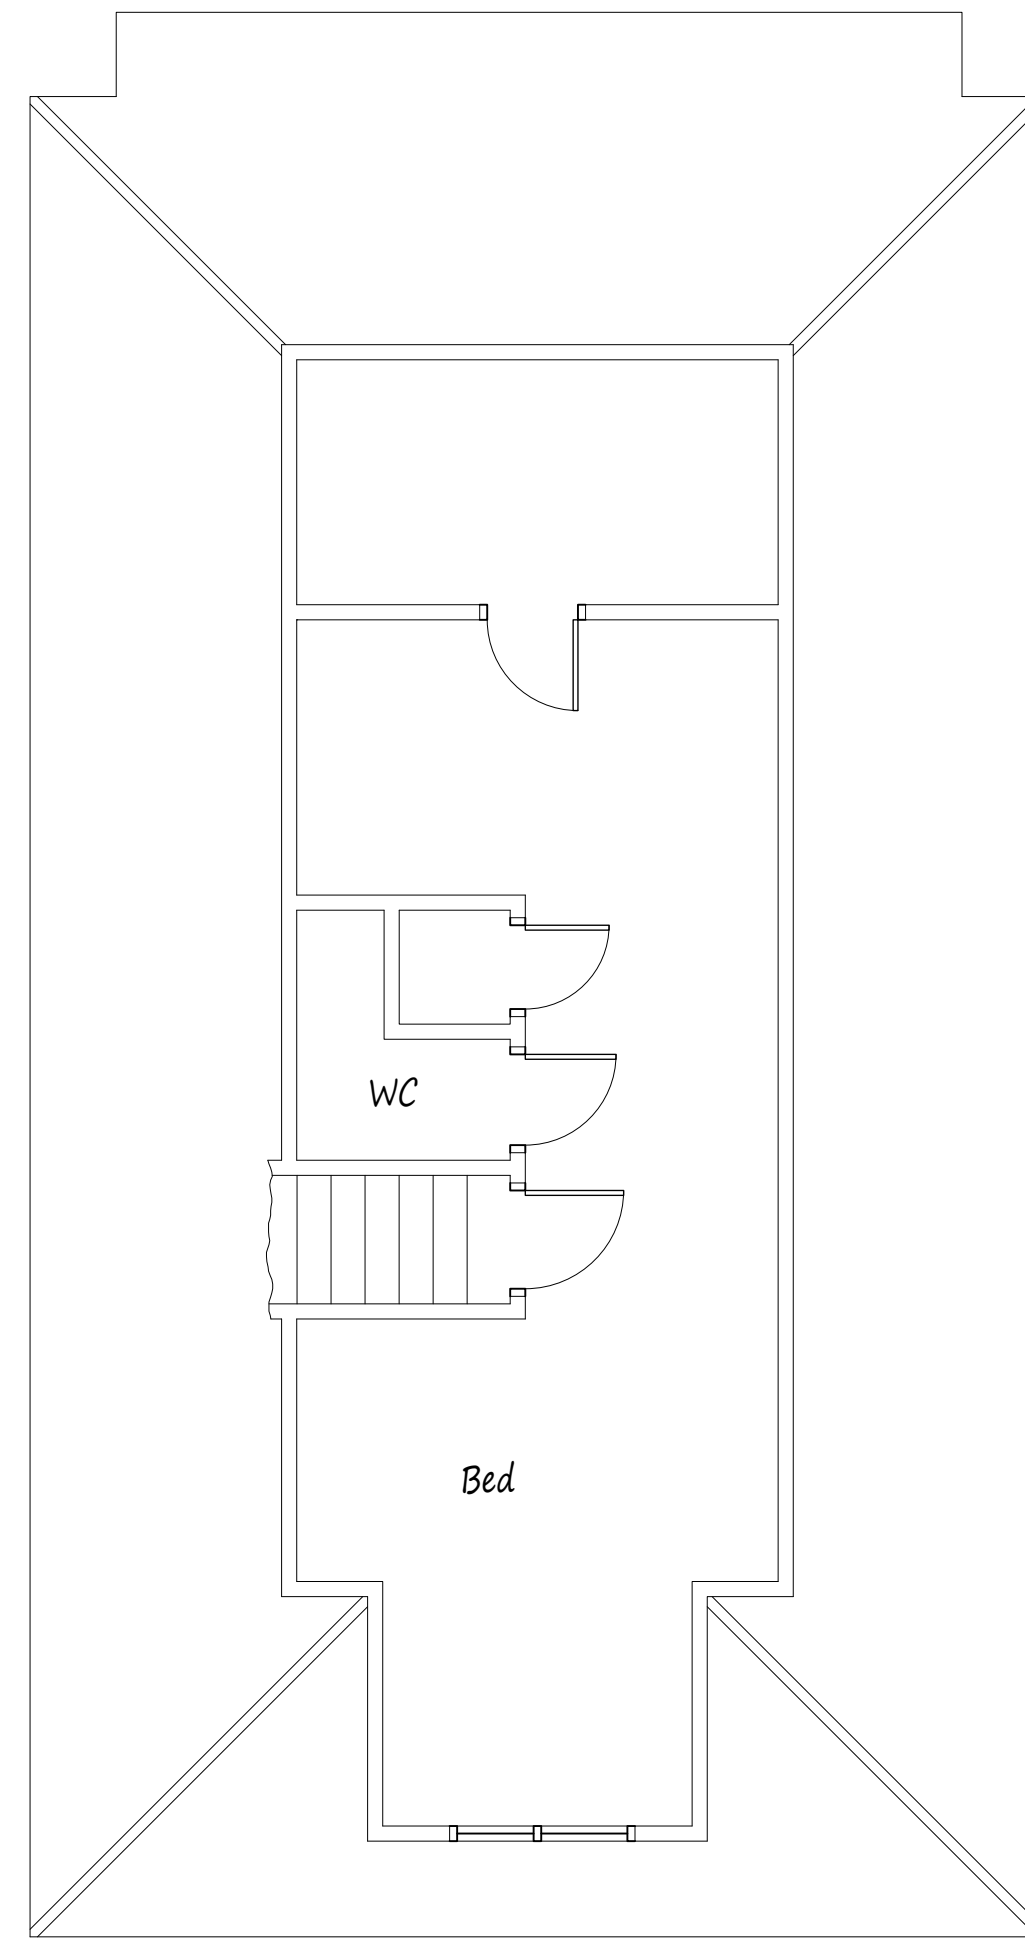

Existing Rooms in Roof Space

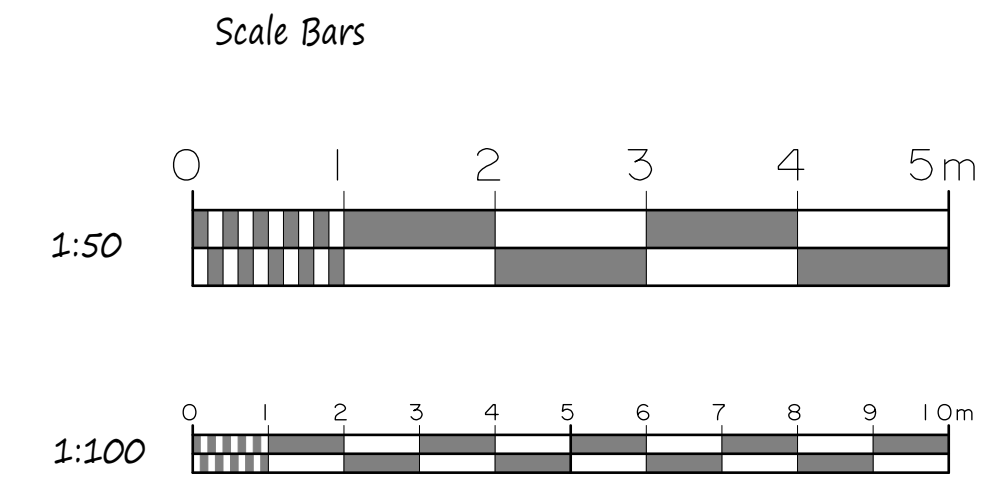

A	Date	Revisions

**Pottle & Co**  
**Architectural Services**  
**Tel: 07514 541721**  
**mark@pottleandco.com**  
**www.pottleandco.com**

Client  
*Mr & Mrs Pople*

Job Title  
*26 Glenalla Road*  
*Ruislip*  
*Middlesex*

Drawing Title  
*Existing Details*

Scale  
*1:50, 100*

Date  
*April 2026*

Drawn by  
*MDP*


Drg No.  
*2602/01*

*This drawing to be read in conjunction with Drg No 2602/02*

Existing Elevations




Side Elevation

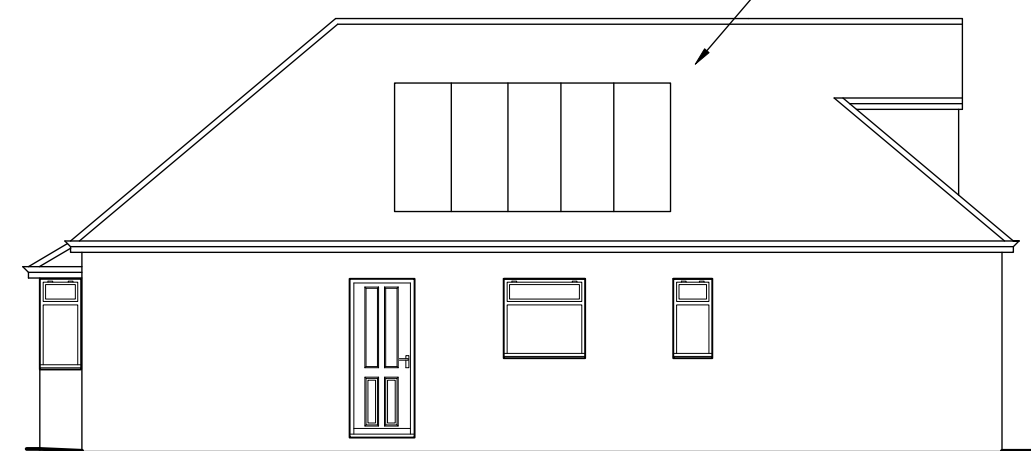

Side Elevation



Side Elevation

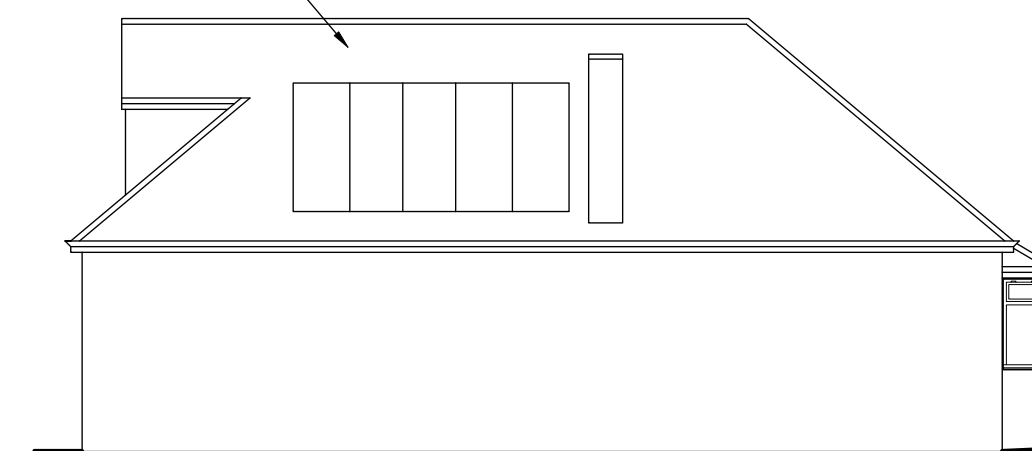

Side Elevation