




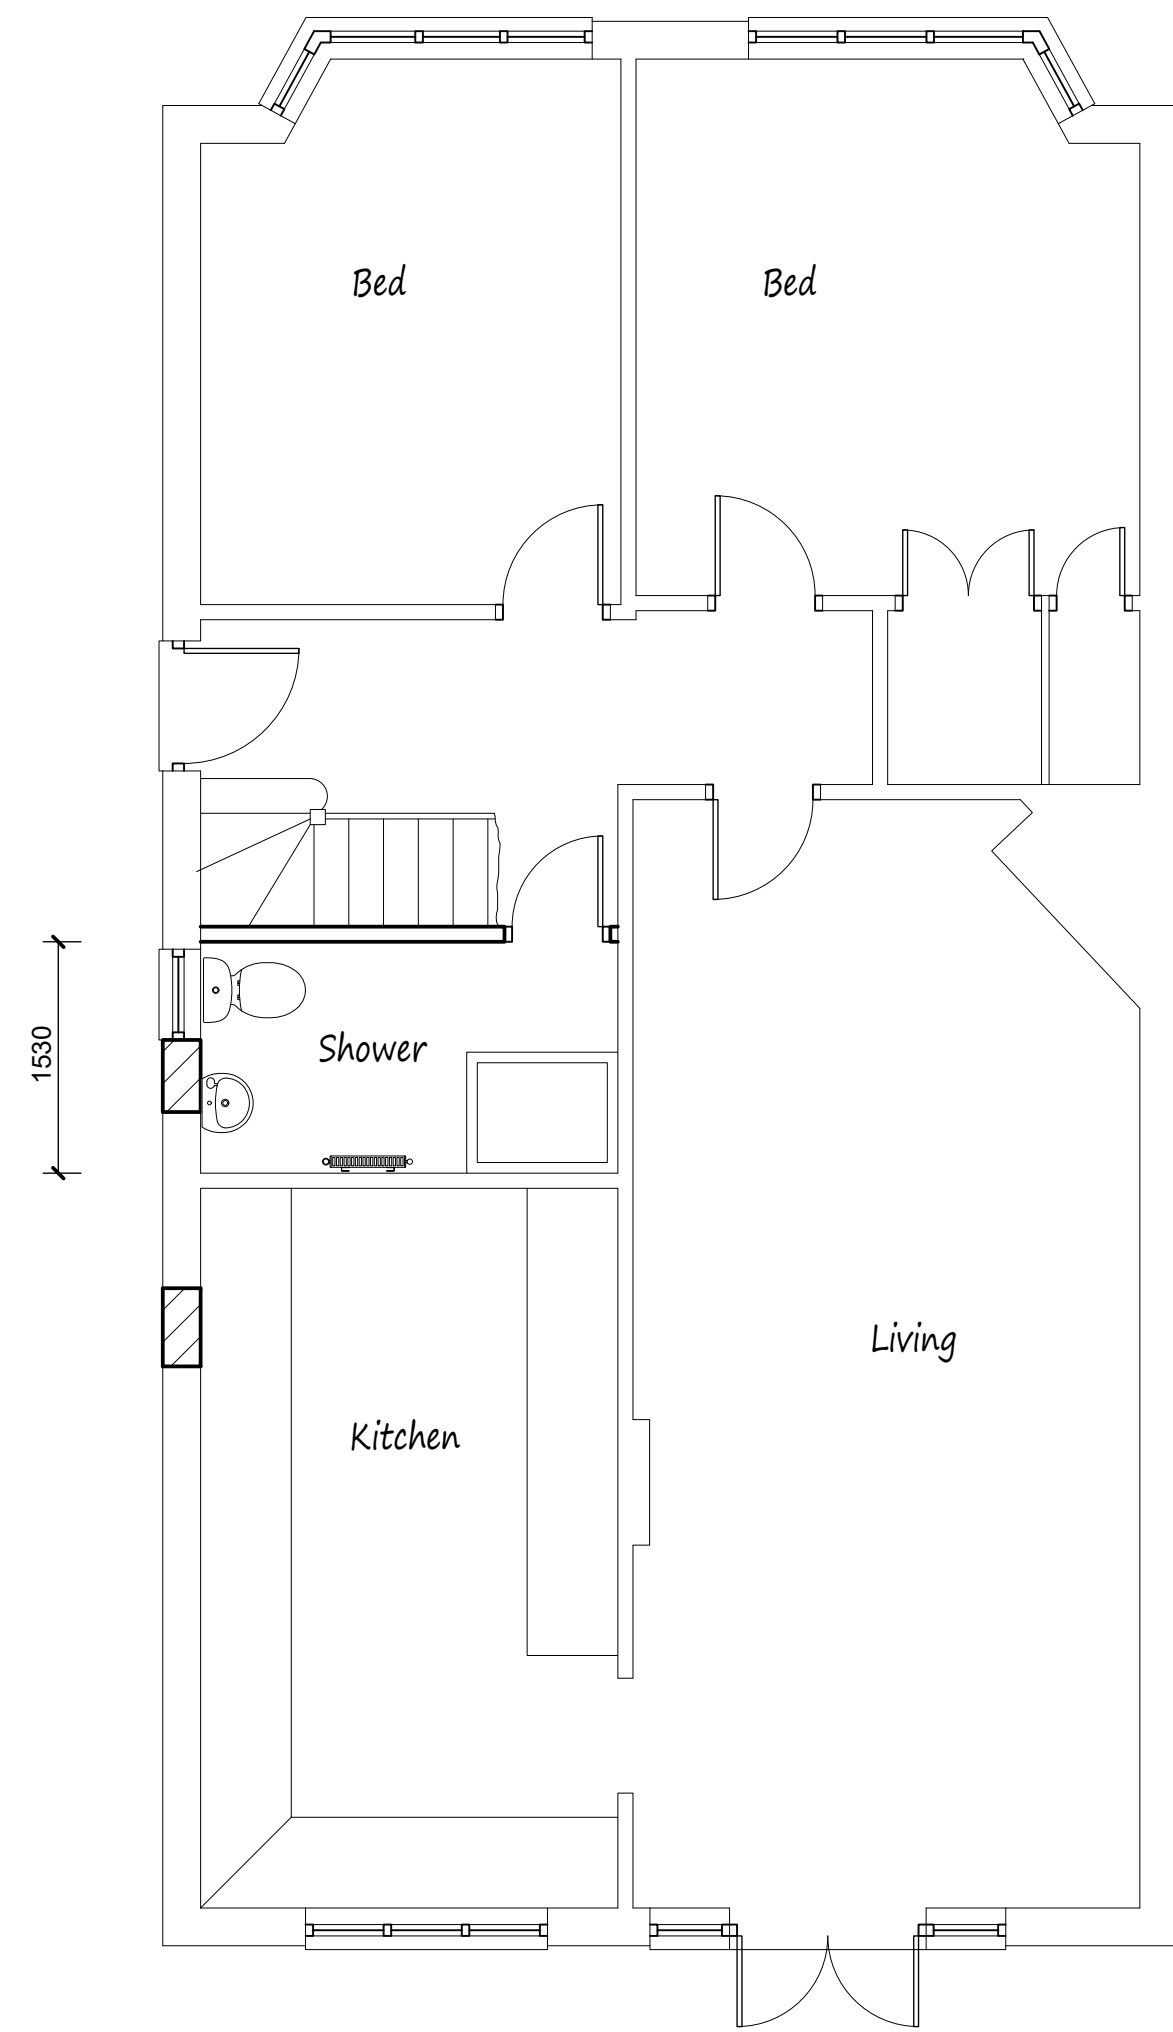


Proposed Ground Floor Plan

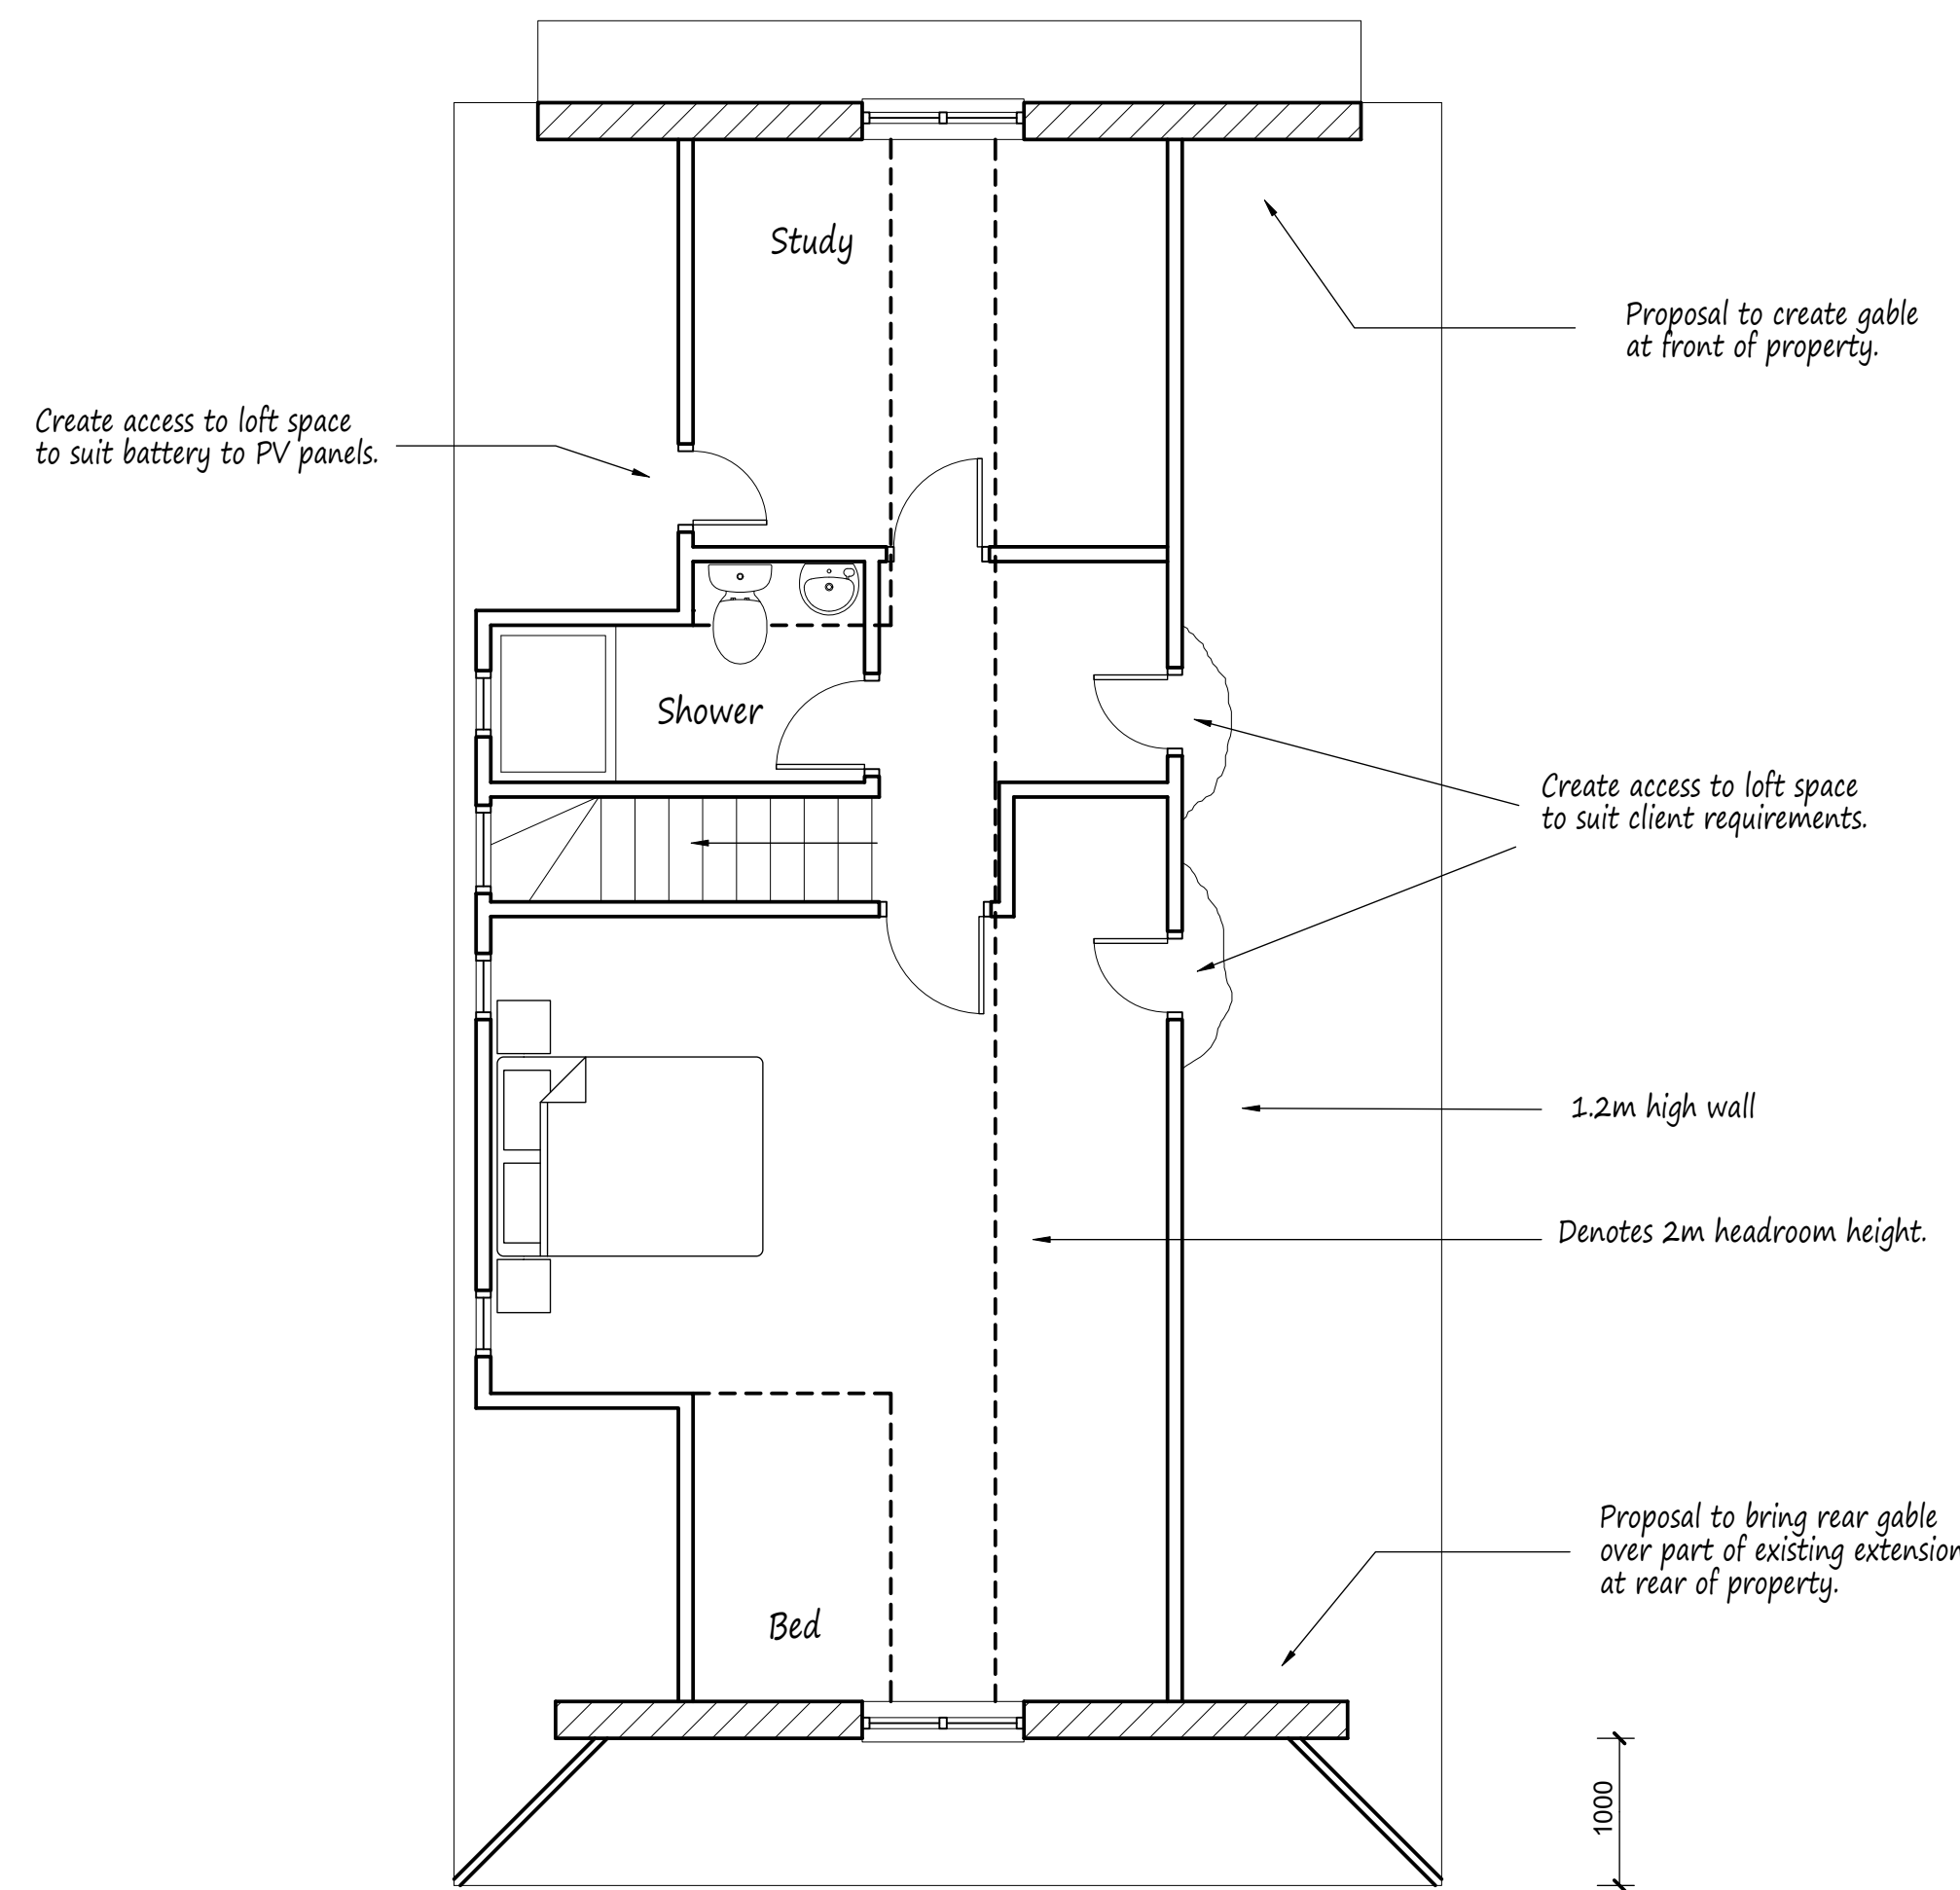

Proposed Rooms in Roof Space

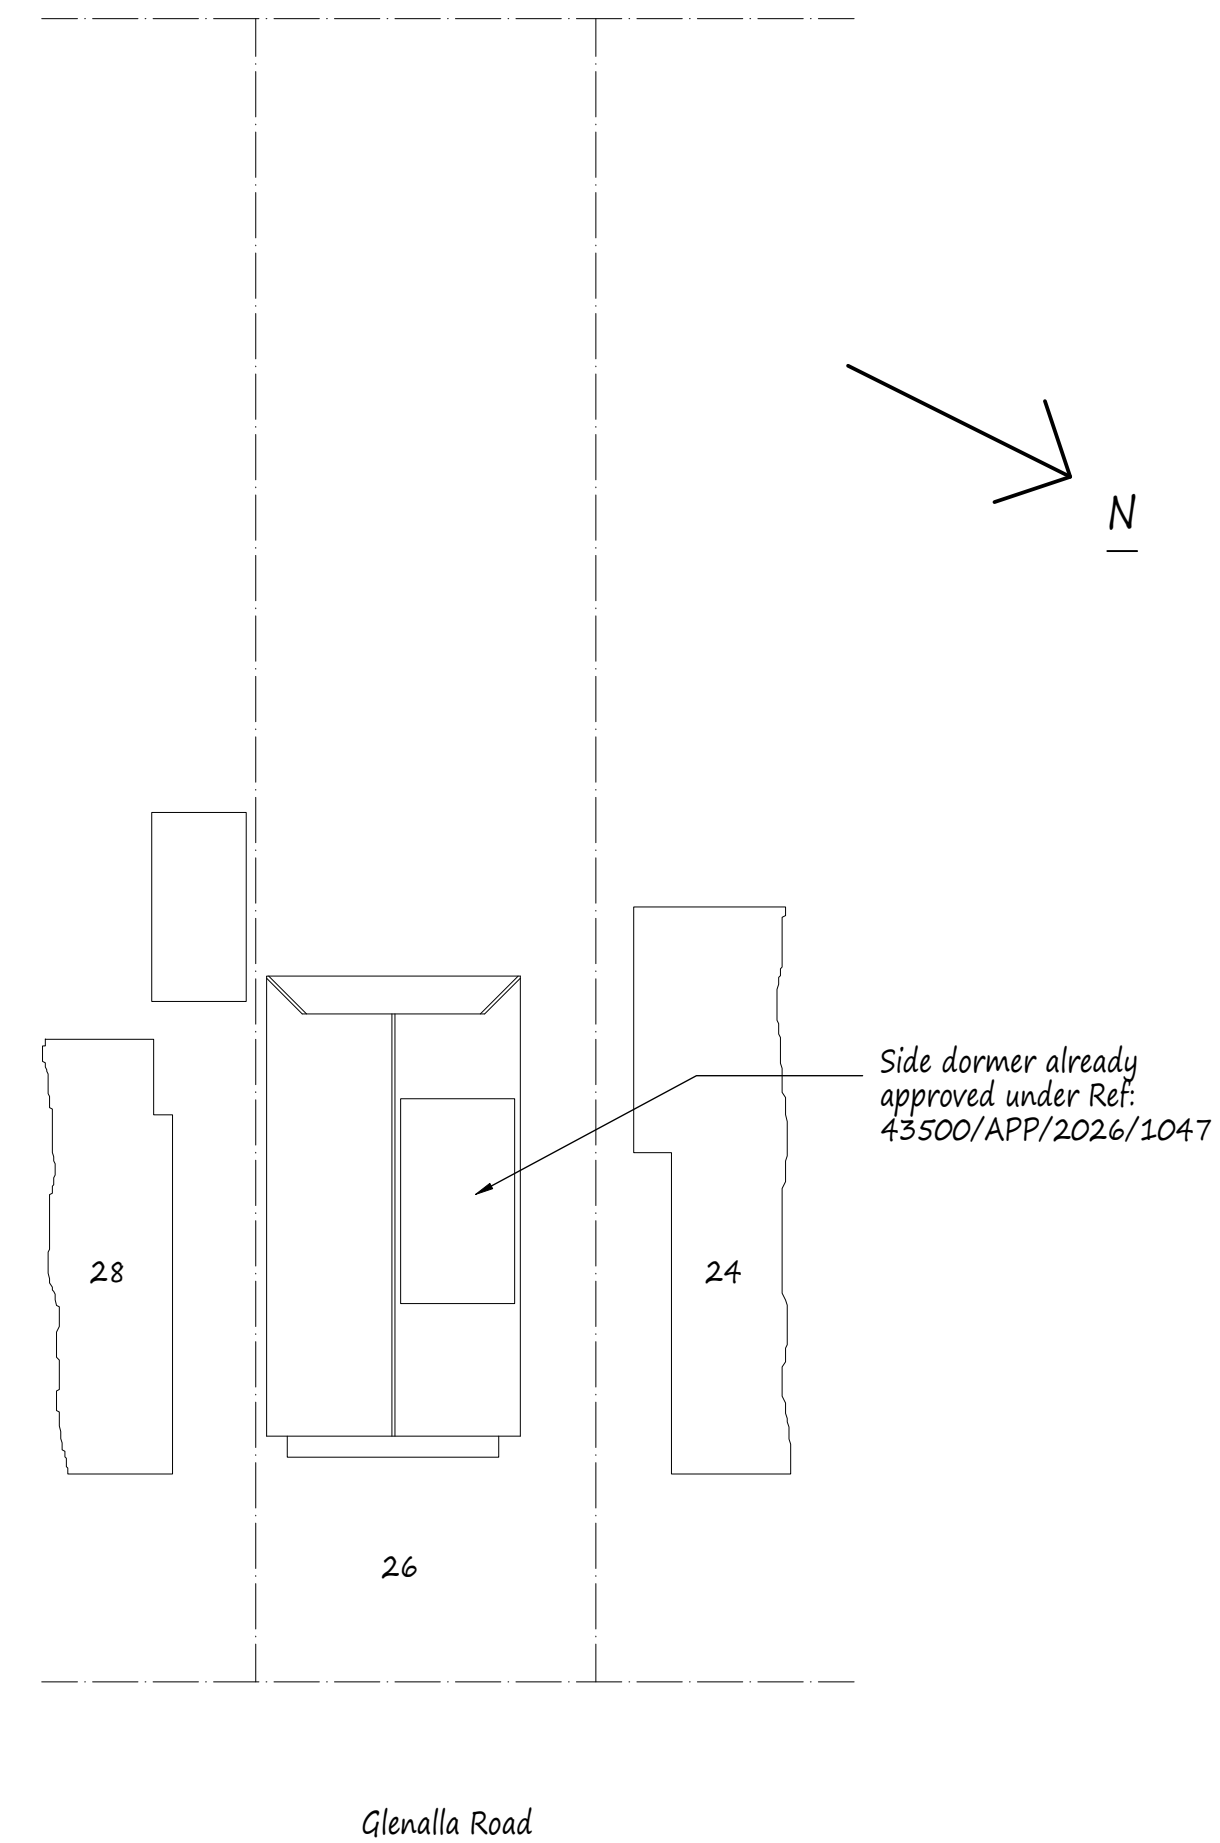


Site Plan scale 1:200

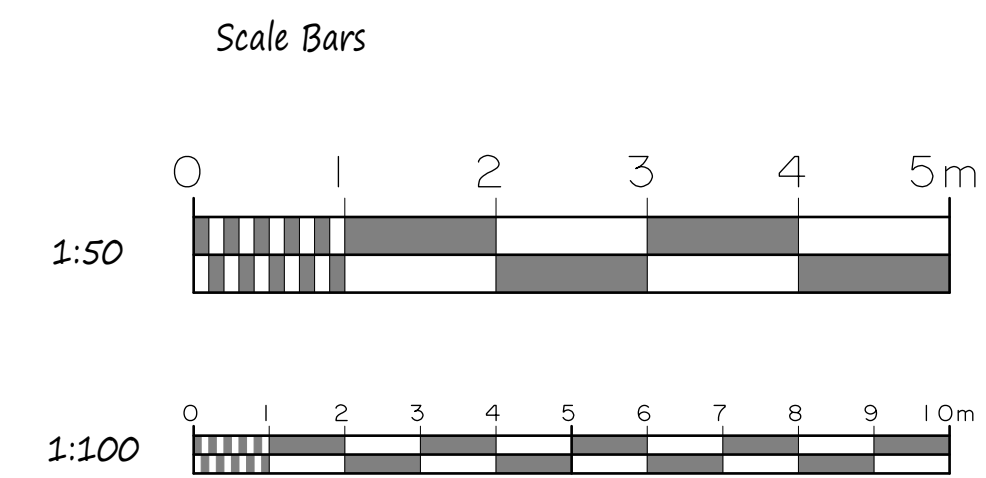


Proposed Elevations - All Materials to Match Existing

Side dormer and rear gable already approved under application ref: 43500/APP/2026/1047

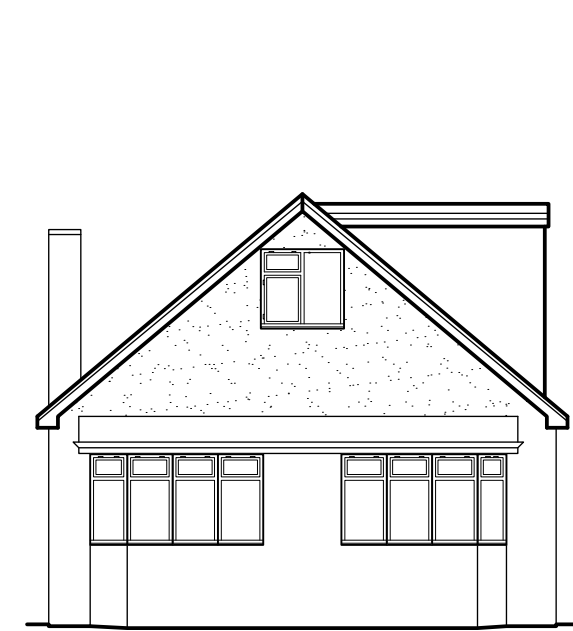


Front Elevation

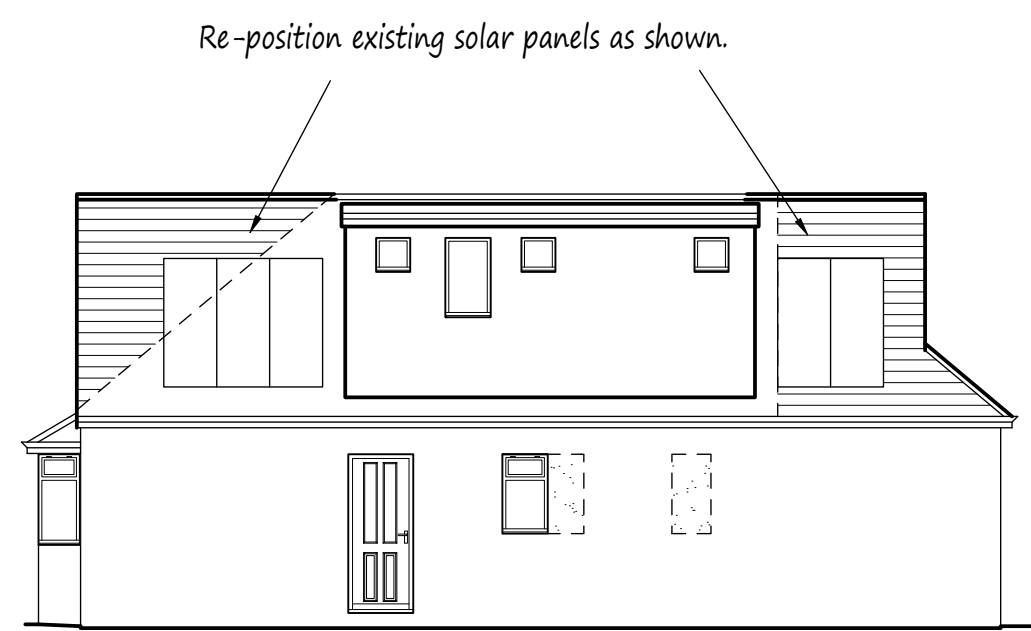

Side Elevation



Rear Elevation

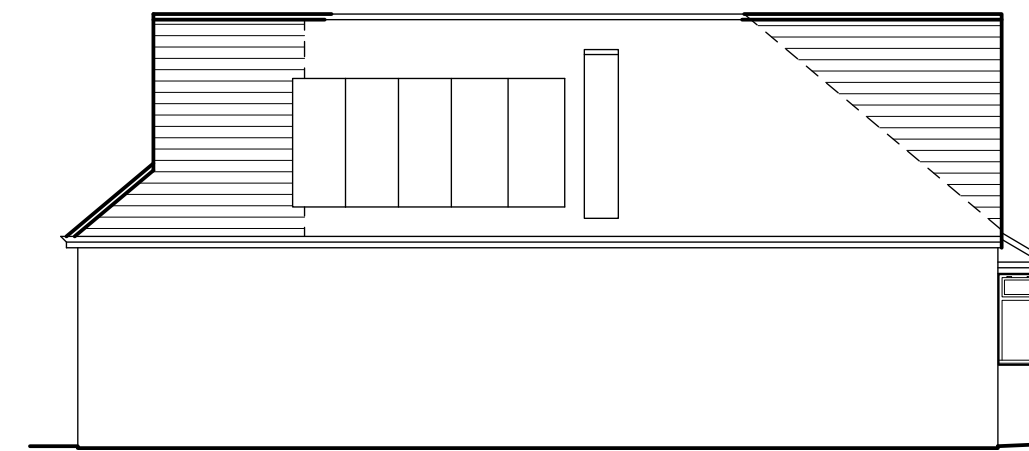

Side Elevation

New side windows to be obscurely glazed and non-openable up to 1.7m above FFL. Block up existing openings where shown and make good.

Render rear gable to match existing walls.

NOTES:
All dimensions must be checked on site and not scaled from this drawing.

A		
	Date	Revisions

Pottle & Co
Architectural Services

Tel: 07514 541721
mark@pottleandco.com
www.pottleandco.com

Client
Mr & Mrs Pople

Job Title

26 Glenalla Road
Ruislip
Middlesex

Drawing Title

Proposed Alterations to Main
Roof including Front and
Enlarged Rear Gable.

Scale
1:50, 100, 200

Date
June 2026

Drawn by
MDP

Drg No.
2602/03