




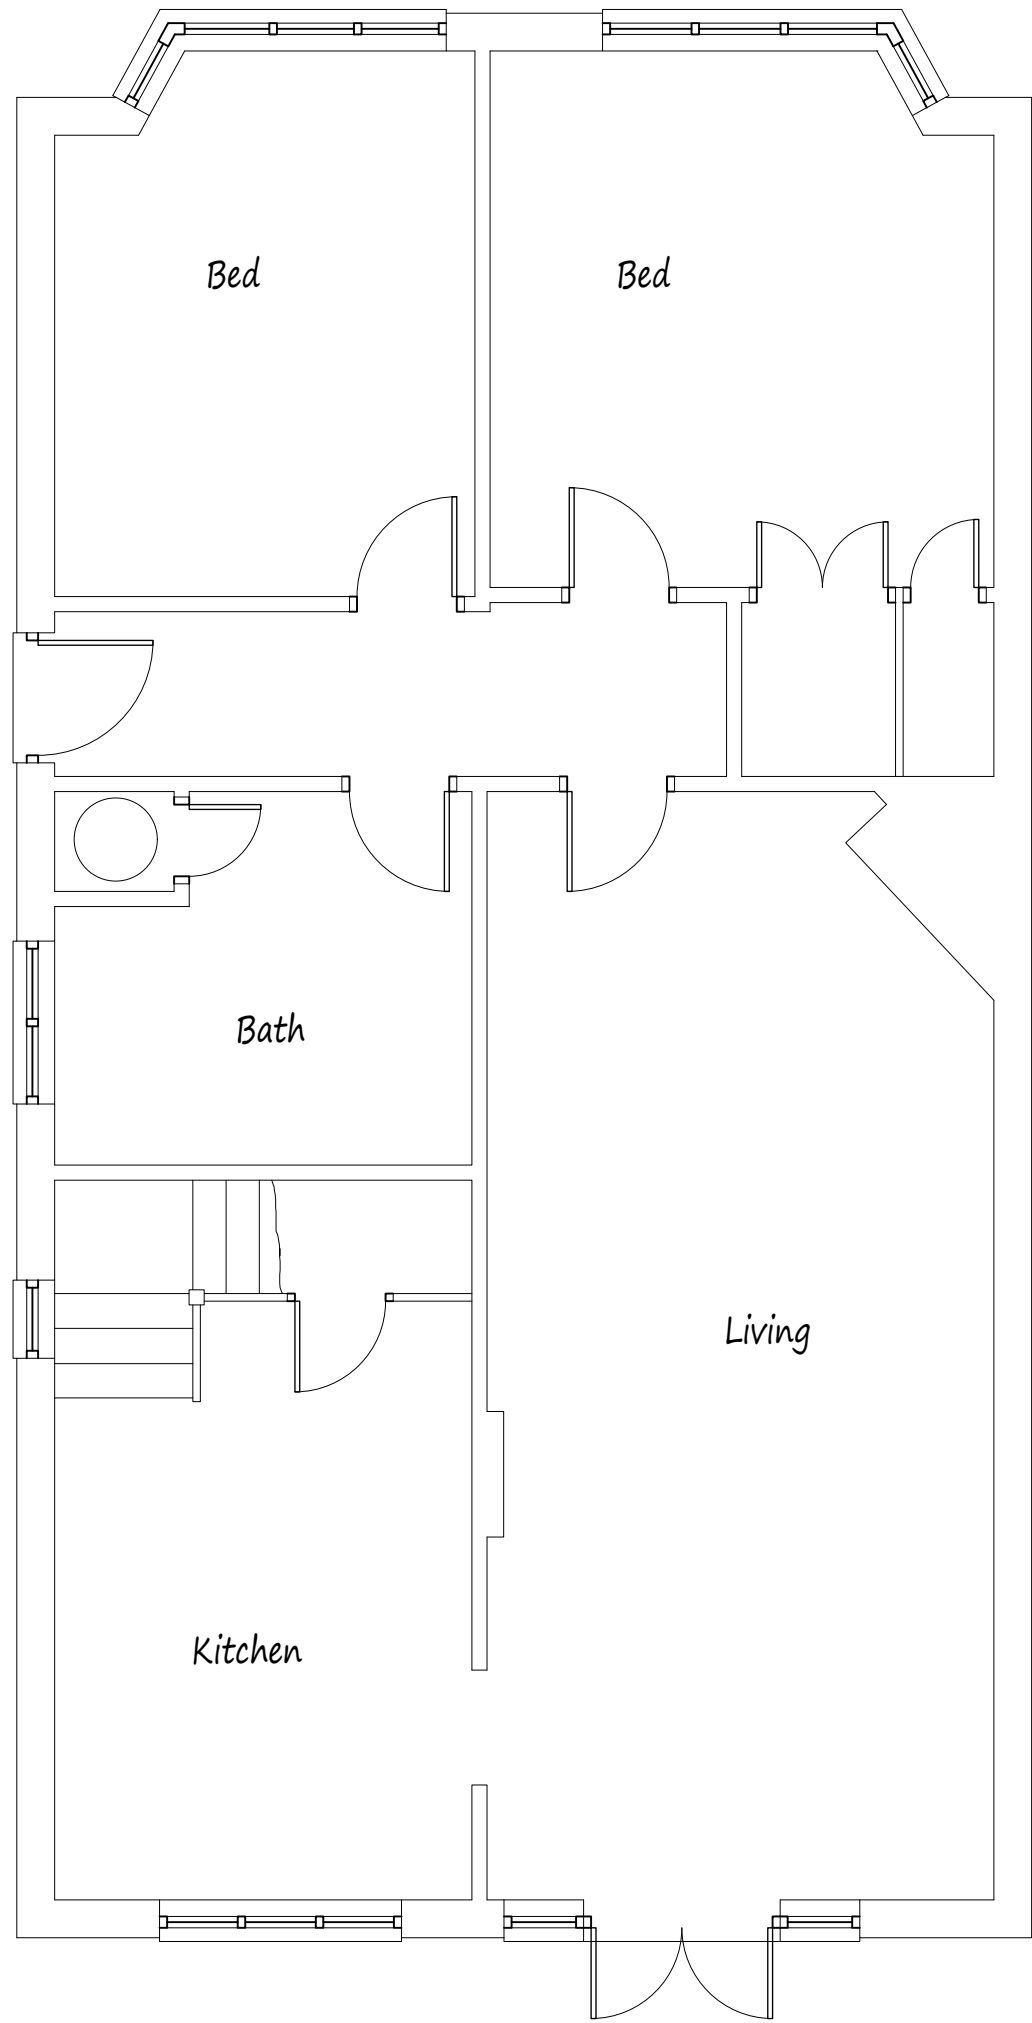

Existing Ground Floor Plan

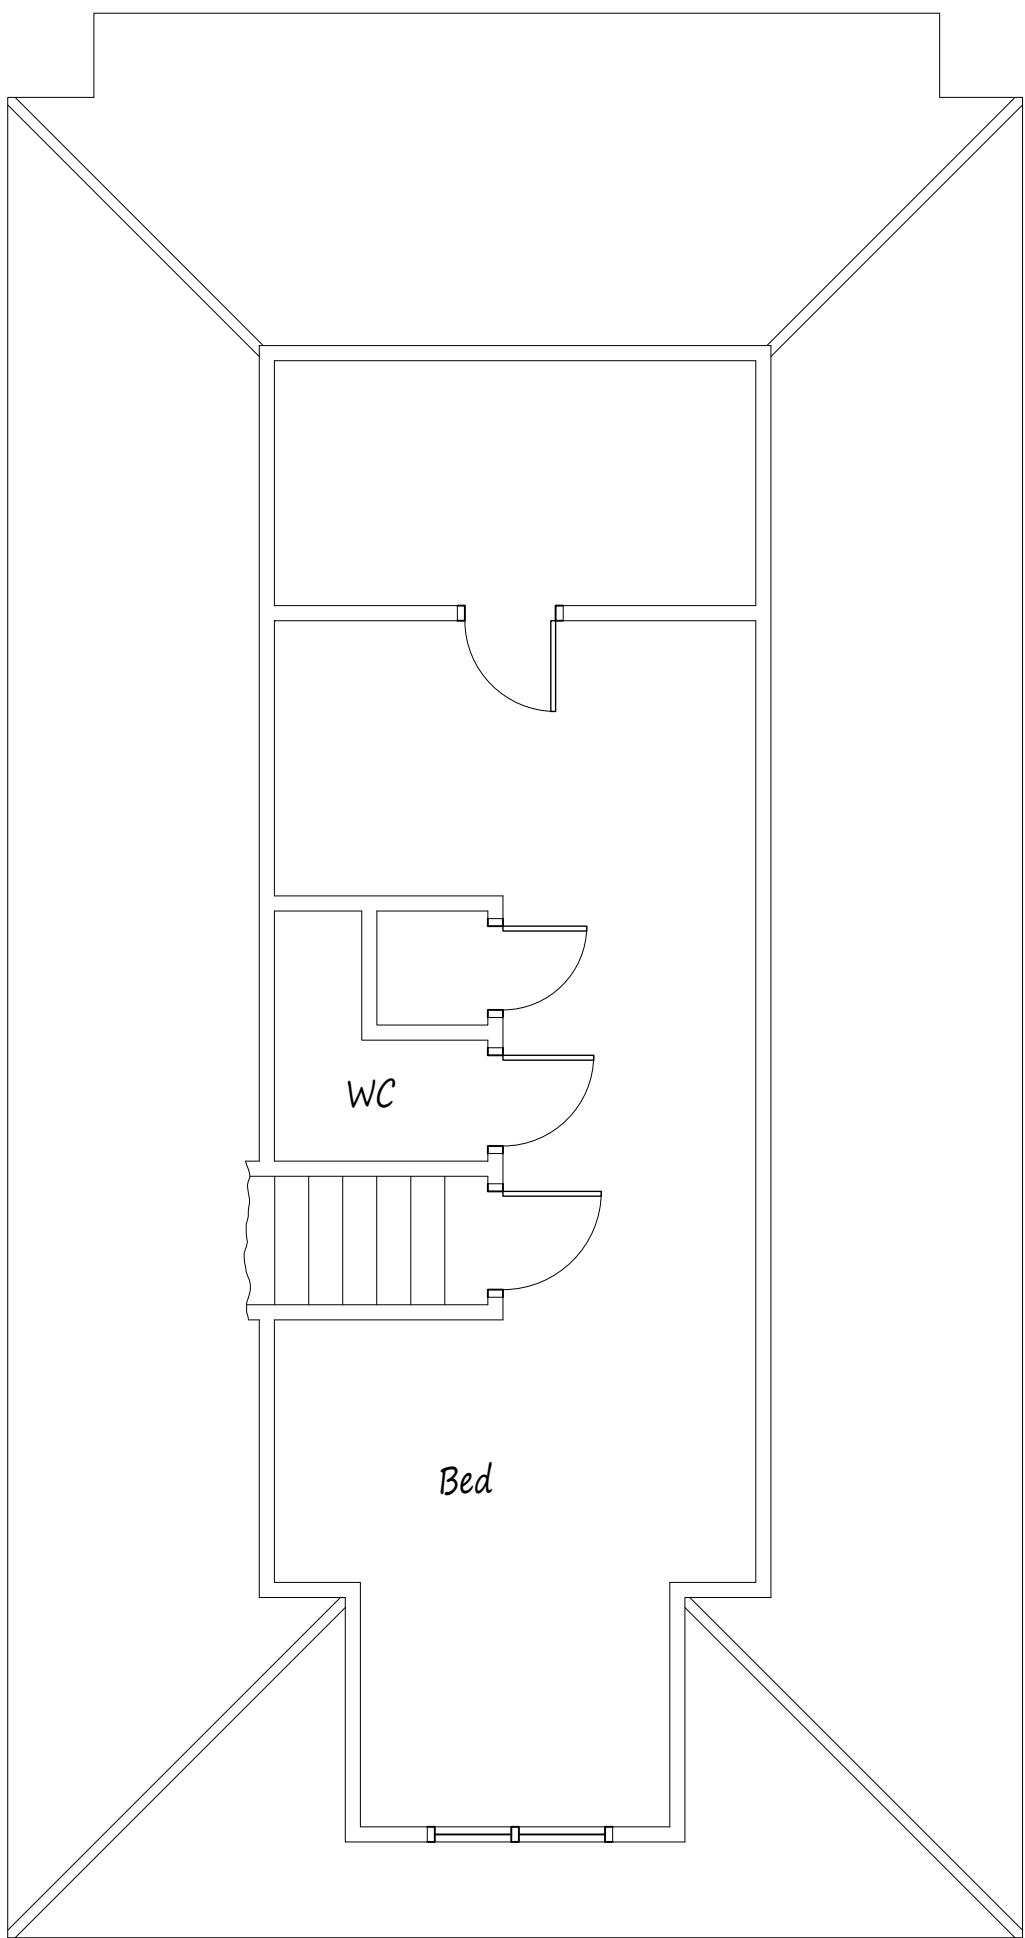


Existing Rooms in Roof Space

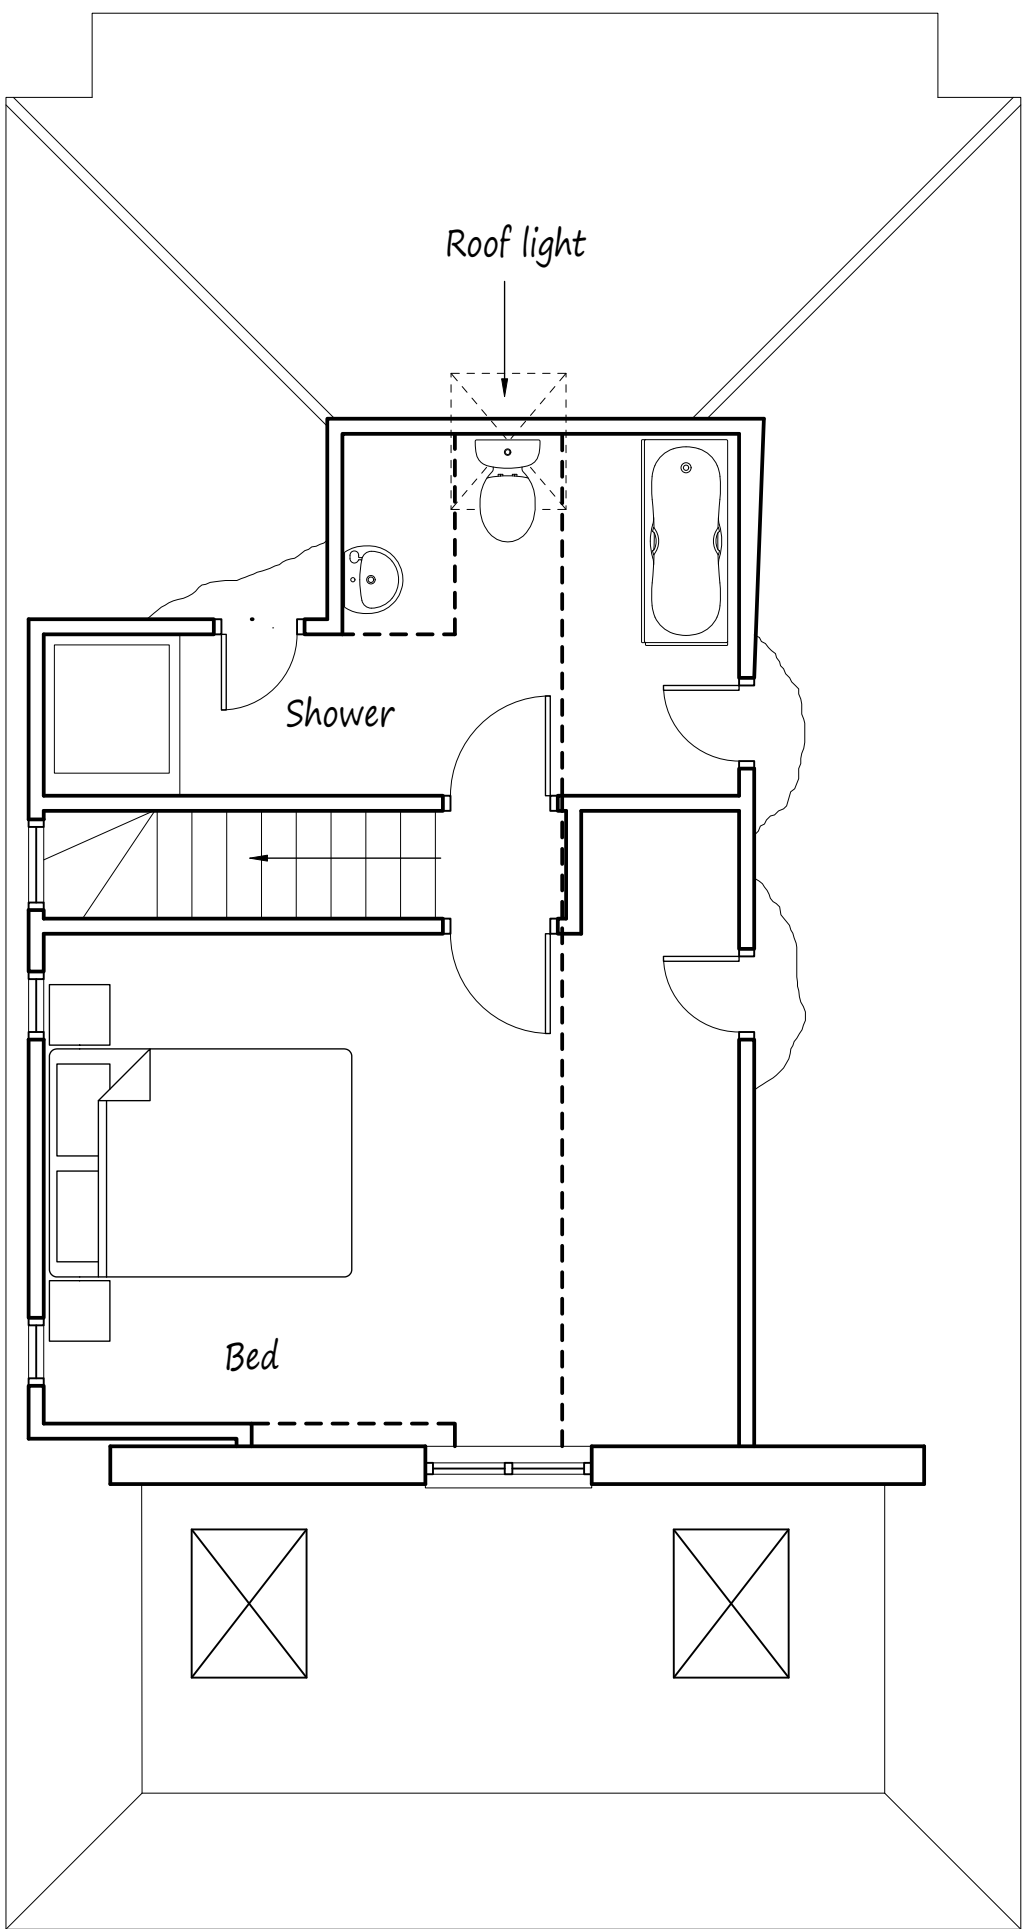

Proposed Rooms in Roof Space - Already approved under Ref: 43500/APP/2026/1047

This drawing to be read in conjunction with Drg No 2602/03

Existing Elevations

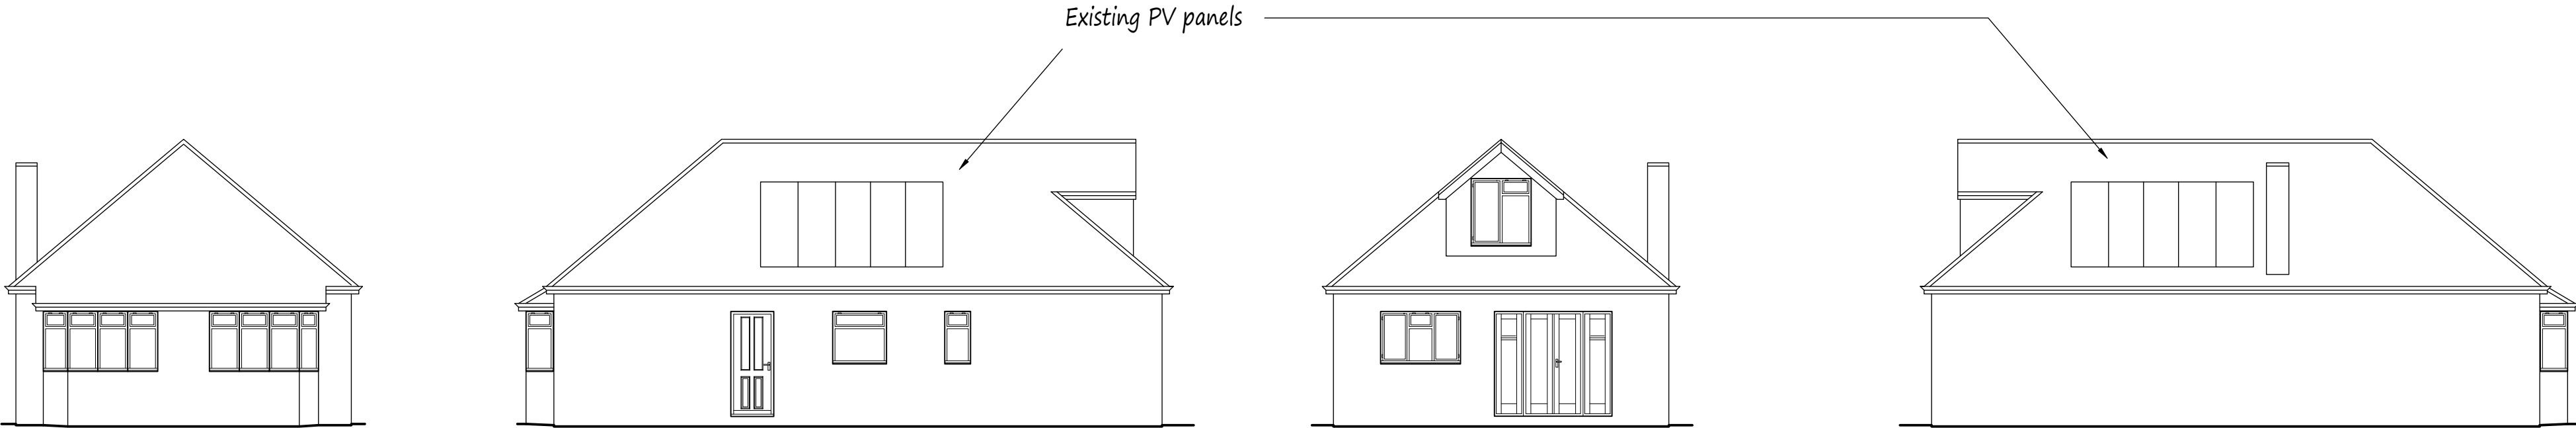


Side Elevation

Side Elevation

Side Elevation

Side Elevation

Scale Bars

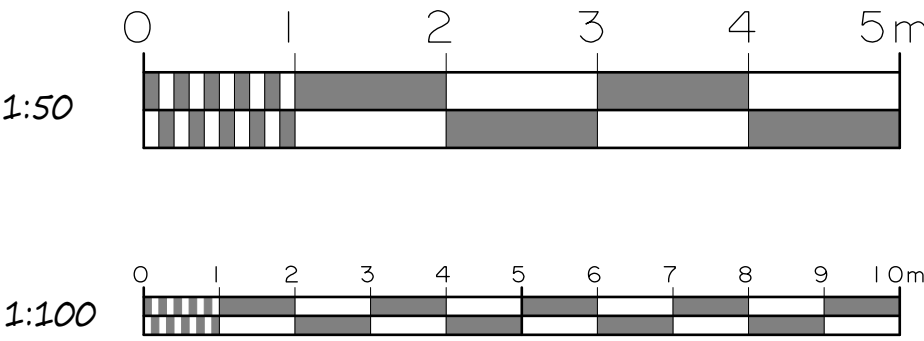

NOTES:
All dimensions must be checked on site and not scaled from this drawing.

A	July 2026	New application
	Date	Revisions

Pottle & Co
Architectural Services

Tel: 07514 541721
mark@pottleandco.com
www.pottleandco.com

Client
Mr & Mrs Pople

Job Title

26 Glenalla Road
Ruislip
Middlesex

Drawing Title

Existing Details

Scale
1:50, 100

Date April 2026	Drawn by MDP
--------------------	-----------------

Drg No.
2602/01A