



Existing Ground Floor Plan
Scale 1:100

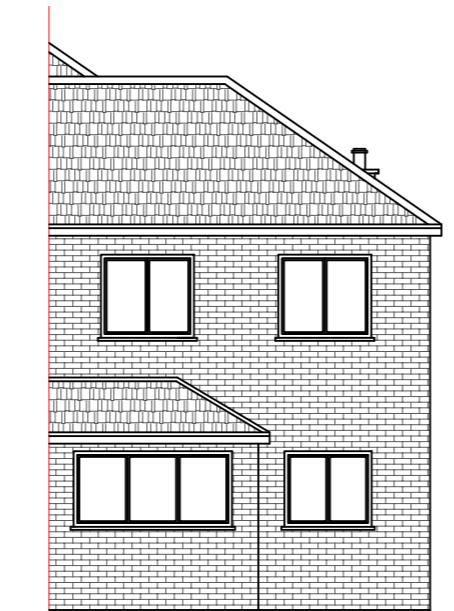


Existing Front Elevation
Scale:1:100

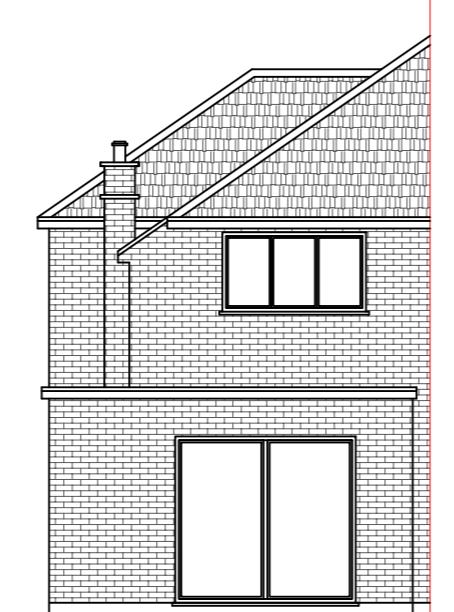

Existing Rear Elevation
Scale:1:100



Existing Side Elevation
Scale:1:100

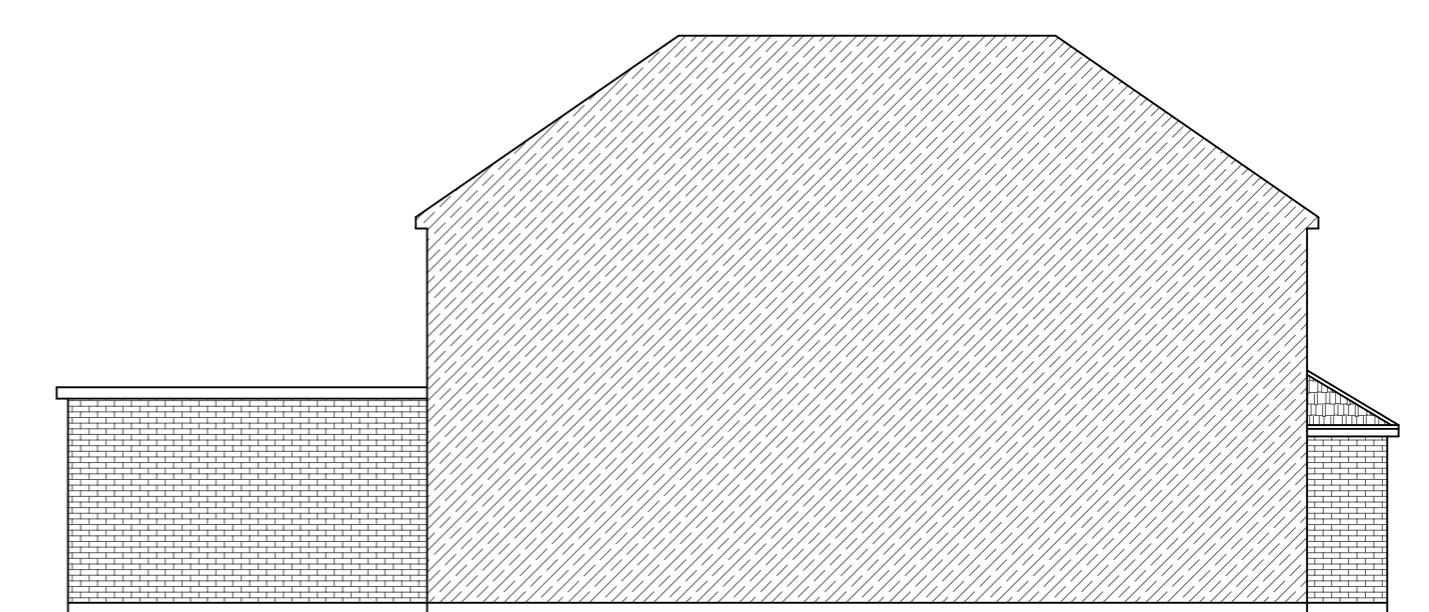


Existing Side Elevation
Scale:1:100

1:100

 LB Archigroup	Project: 25 Edgar Road West Drayton UB7 8HN	Title: Existing Ground Floor Plan Existing Elevations	Scale: 1:100 @ A3 Date: 25.04.2023 Drawing No.: LBA 3337 - 01/LB Revision
			info@lbarchigroup.co.uk Mob: 07710410150

All work to comply with
current building regulations
and codes of practice

Proposed External Finish
Materials to Match Existing
External Finish Materials

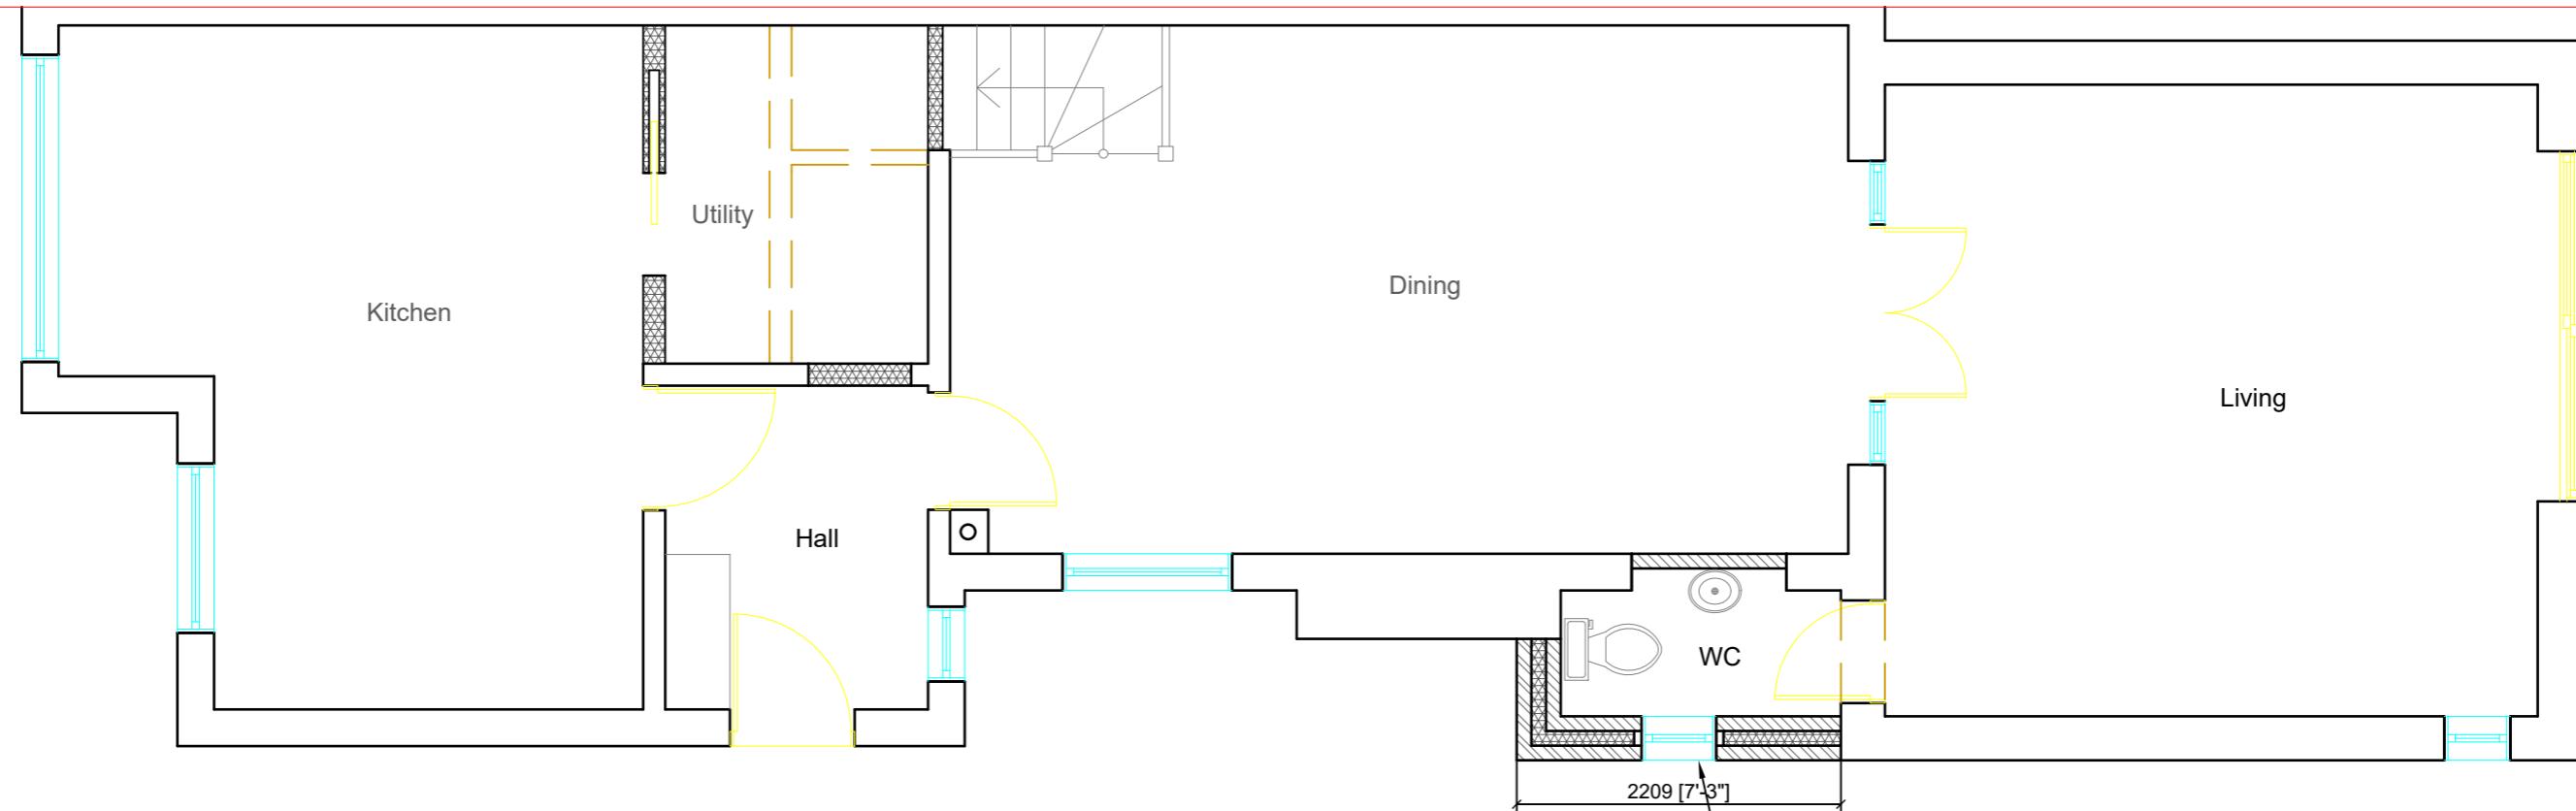

Proposed Ground Floor Plan

Scale 1:50

1:50



10 Meter

 LB Archigroup	Project: 25 Edgar Road West Drayton UB7 8HN	Title: Proposed Ground Floor Plan	Scale: 1:50 @ A3 Date: 25.04.2023 Drawing No.: LBA 3337 - 02/LB Revision
			info@larchigroup.co.uk Mob: 07710410150

All work to comply with
current building regulations
and codes of practice

Proposed External Finish
Materials to Match Existing
External Finish Materials



Proposed Side Elevation

Scale: 1:50

1:50



 LB Archigroup	Project: 25 Edgar Road West Drayton UB7 8HN	Title: Proposed Elevation	Scale: 1:50 @ A3 Date: 25.04.2023 Drawing No.: LBA 3337 - 03/LB Revision <table border="1" data-bbox="2937 1908 3112 2121"><tr><td> </td><td> </td><td> </td></tr><tr><td> </td><td> </td><td> </td></tr><tr><td> </td><td> </td><td> </td></tr><tr><td> </td><td> </td><td> </td></tr><tr><td> </td><td> </td><td> </td></tr></table>															
			info@larchigroup.co.uk Mob: 07710410150															