

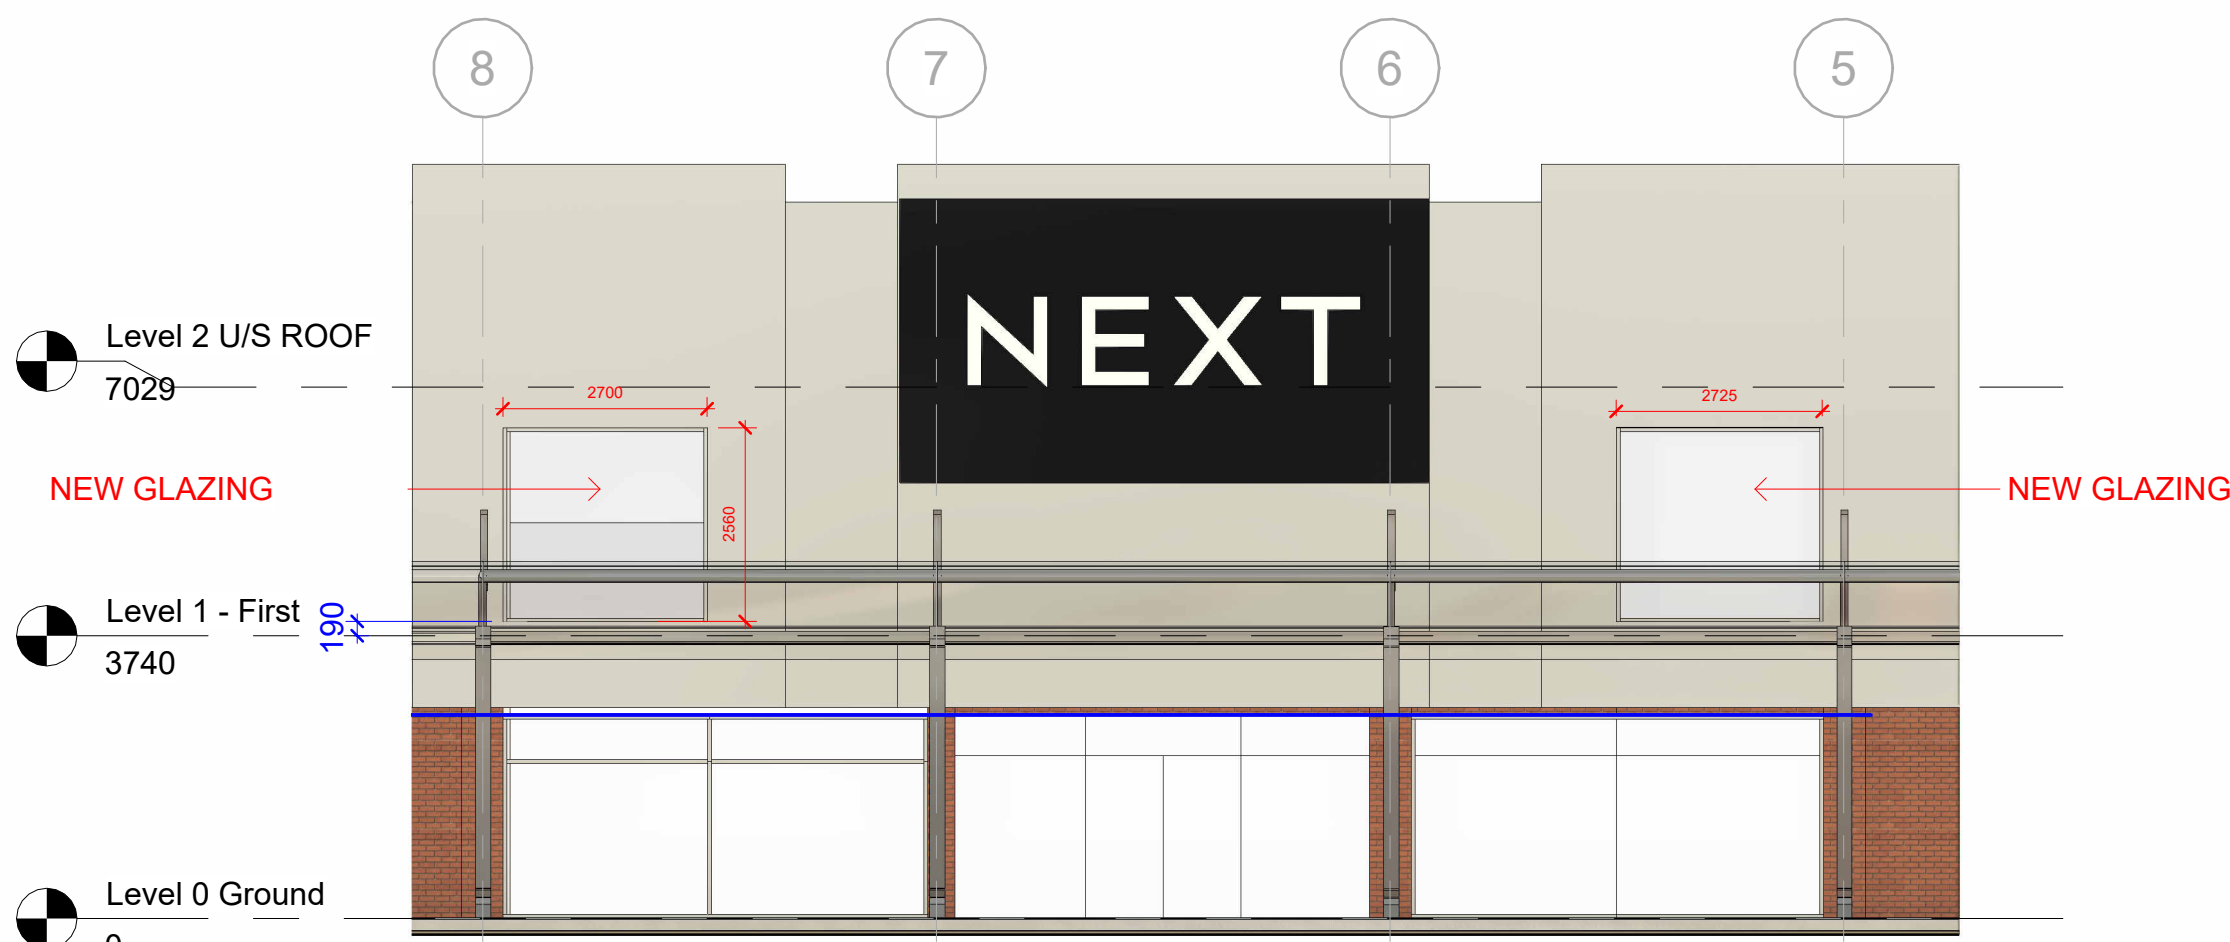



DO NOT SCALE FROM PRINT  
IF  
IN DOUBT ASK

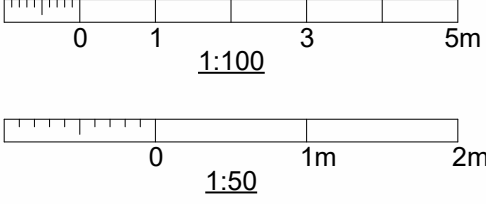


PROPOSED SHOPFRONT ELEVATION  
1 : 100

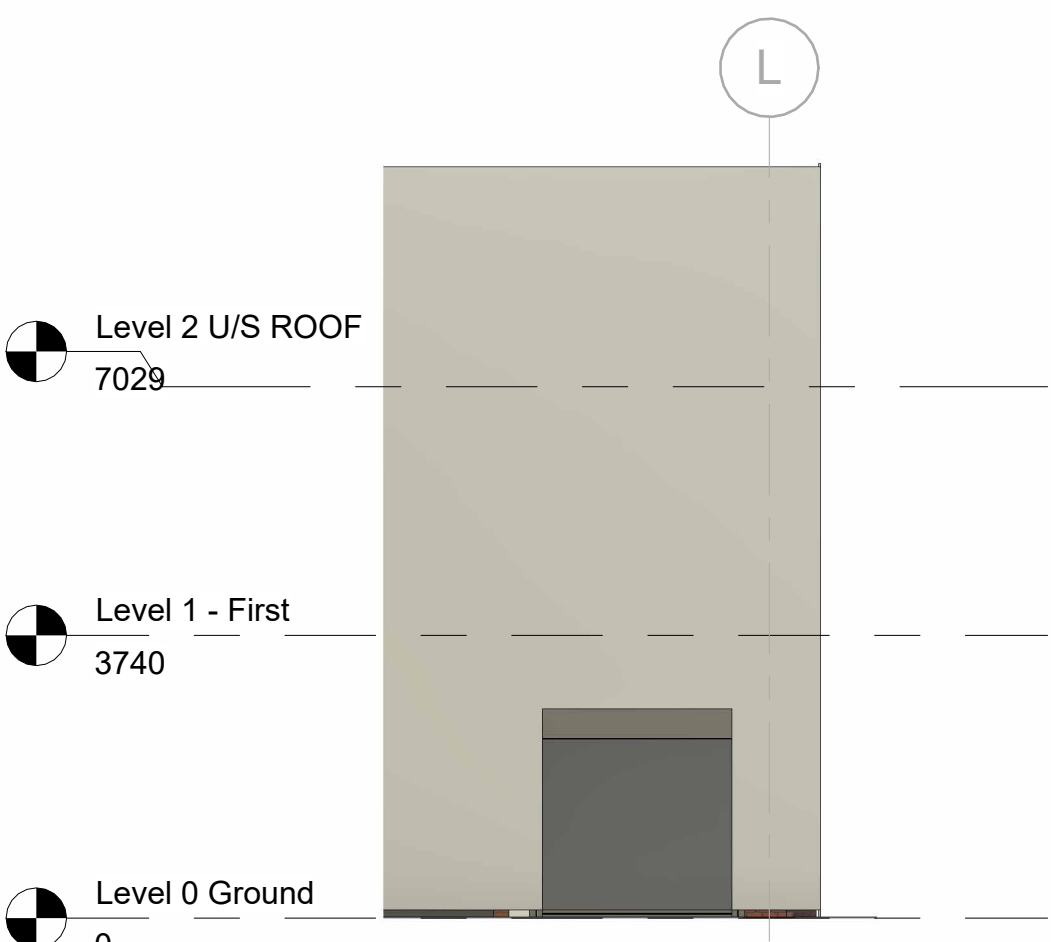


PROPOSED RETURN ELEVATION  
1 : 100

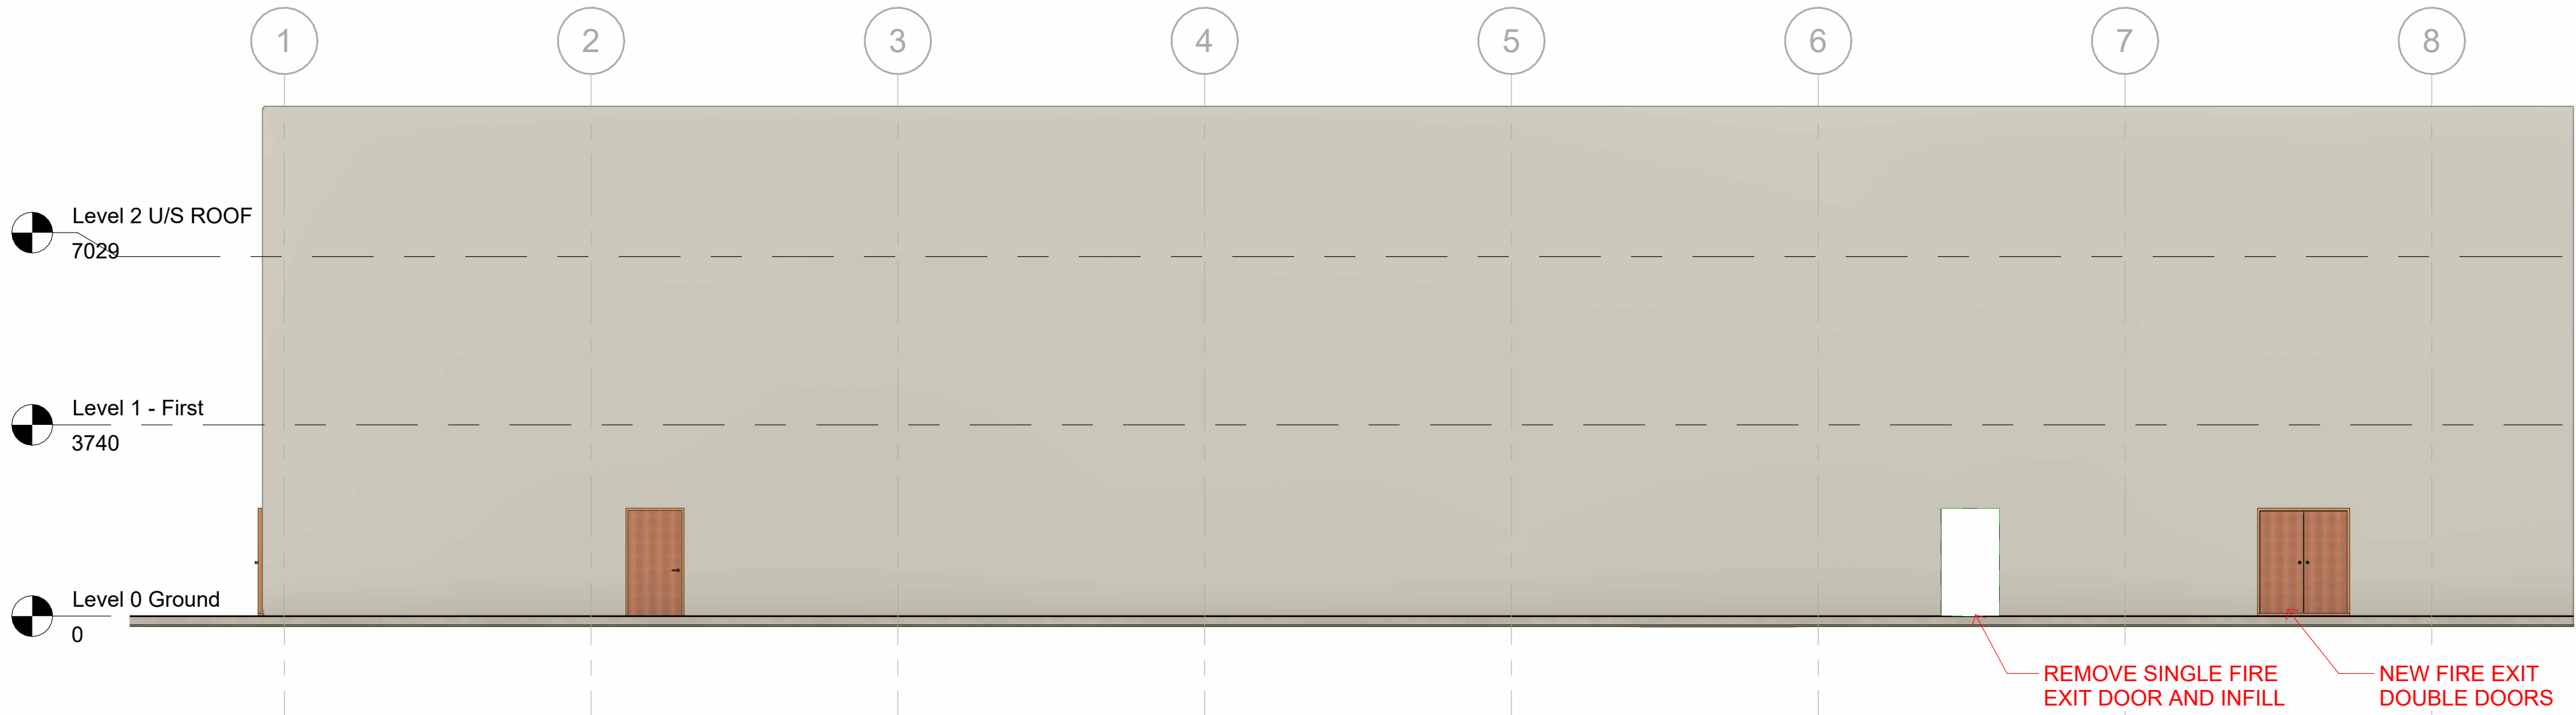


PROPOSED REAR ELEVATION  
1 : 100

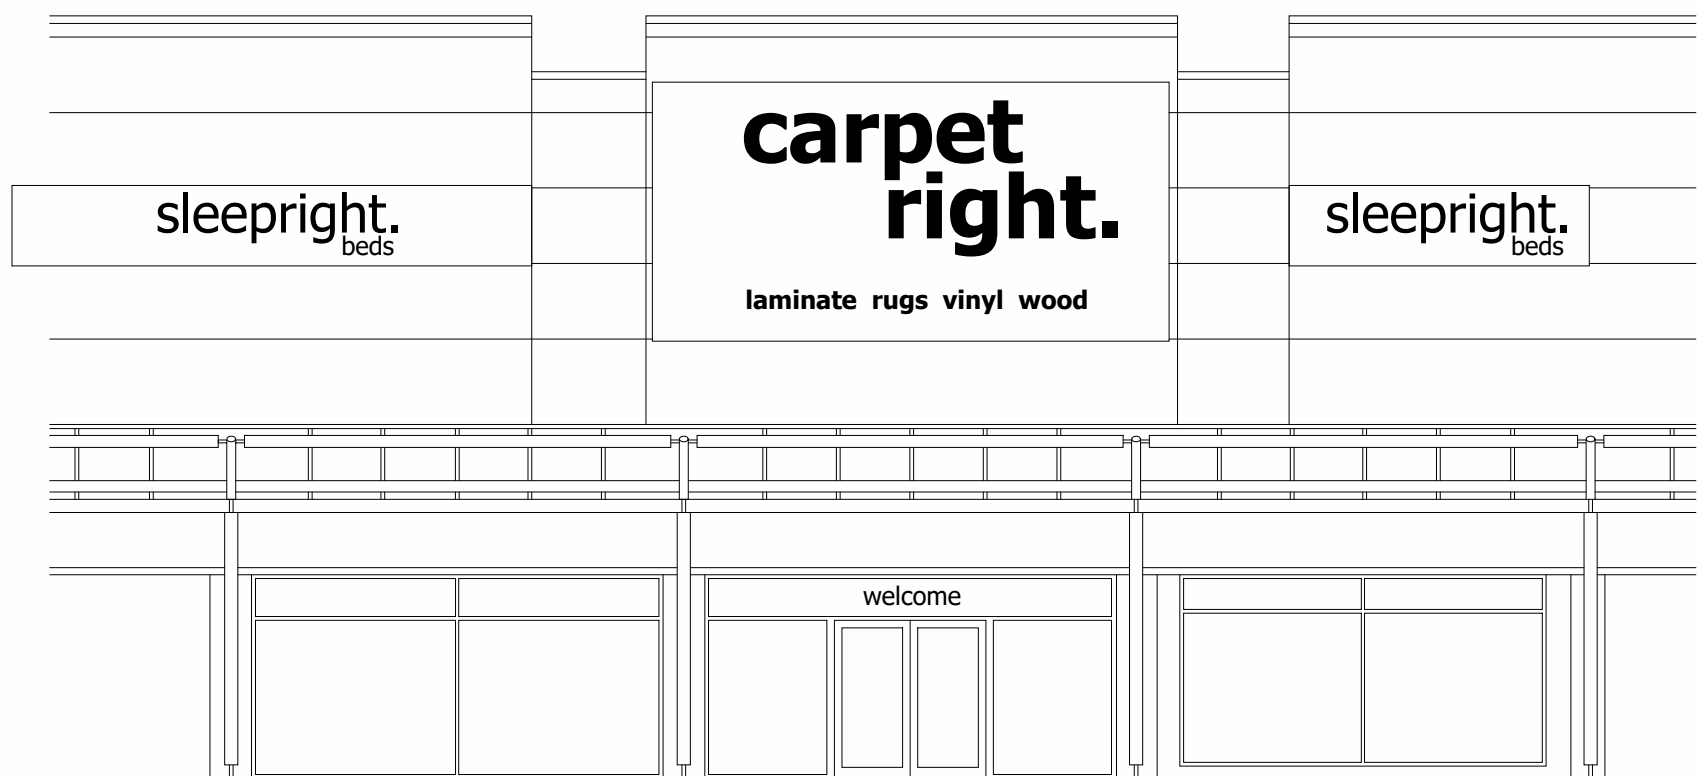

EXISTING SHOPFRONT ELEVATION  
1 : 100

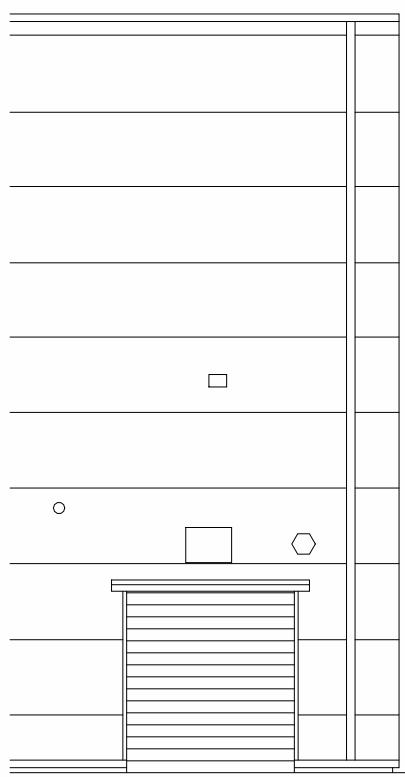

EXISTING SIDE ELEVATION  
1 : 100

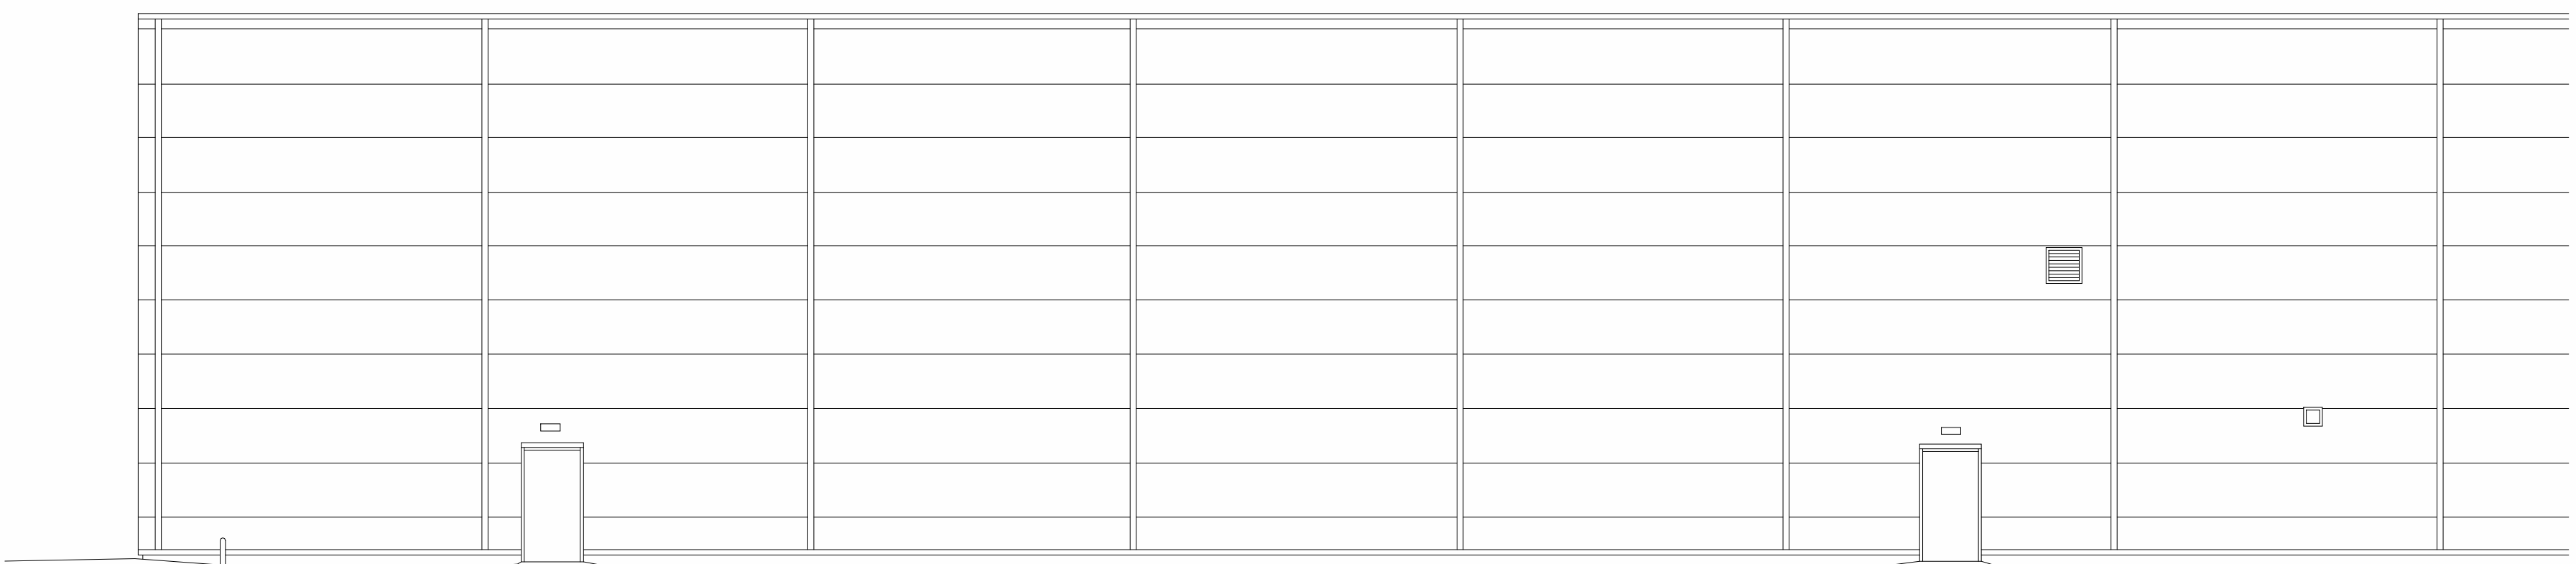

EXISTING REAR ELEVATION  
1 : 100

No.	Date	Issued by
D	26.02.25	EM
C	29.11.24	PD

Shopfitting Department Desford Road Enderby LE19 4AT Tel: +44 (0) 844 844 8888 Tel: +44 (0) 116 284 2111			
<b>NEXT</b>			
ADDRESS: RUISLIP RETAIL PARK VICTORIA ROAD RUISLIP HA4 0QE			
PROJECT: NEW STORE			
DRAWING TITLE: PROPOSED / EXISTING ELEVATION			
PROV	2025	DRAWING NUMBER: OTBCO - 000 - 030-002	
PROJECT JURISDICTION STATUS / REGION	PROJECT CODE	STORE CODE	SERIES / SHEET NO
PROJECT CO-ORDINATOR: SUBHASH RATHATHA	PROJECT MANAGER: PHIL DALE		
SCALE 1 : 100 @ A1	DATE 14.11.24	REVISION D	