
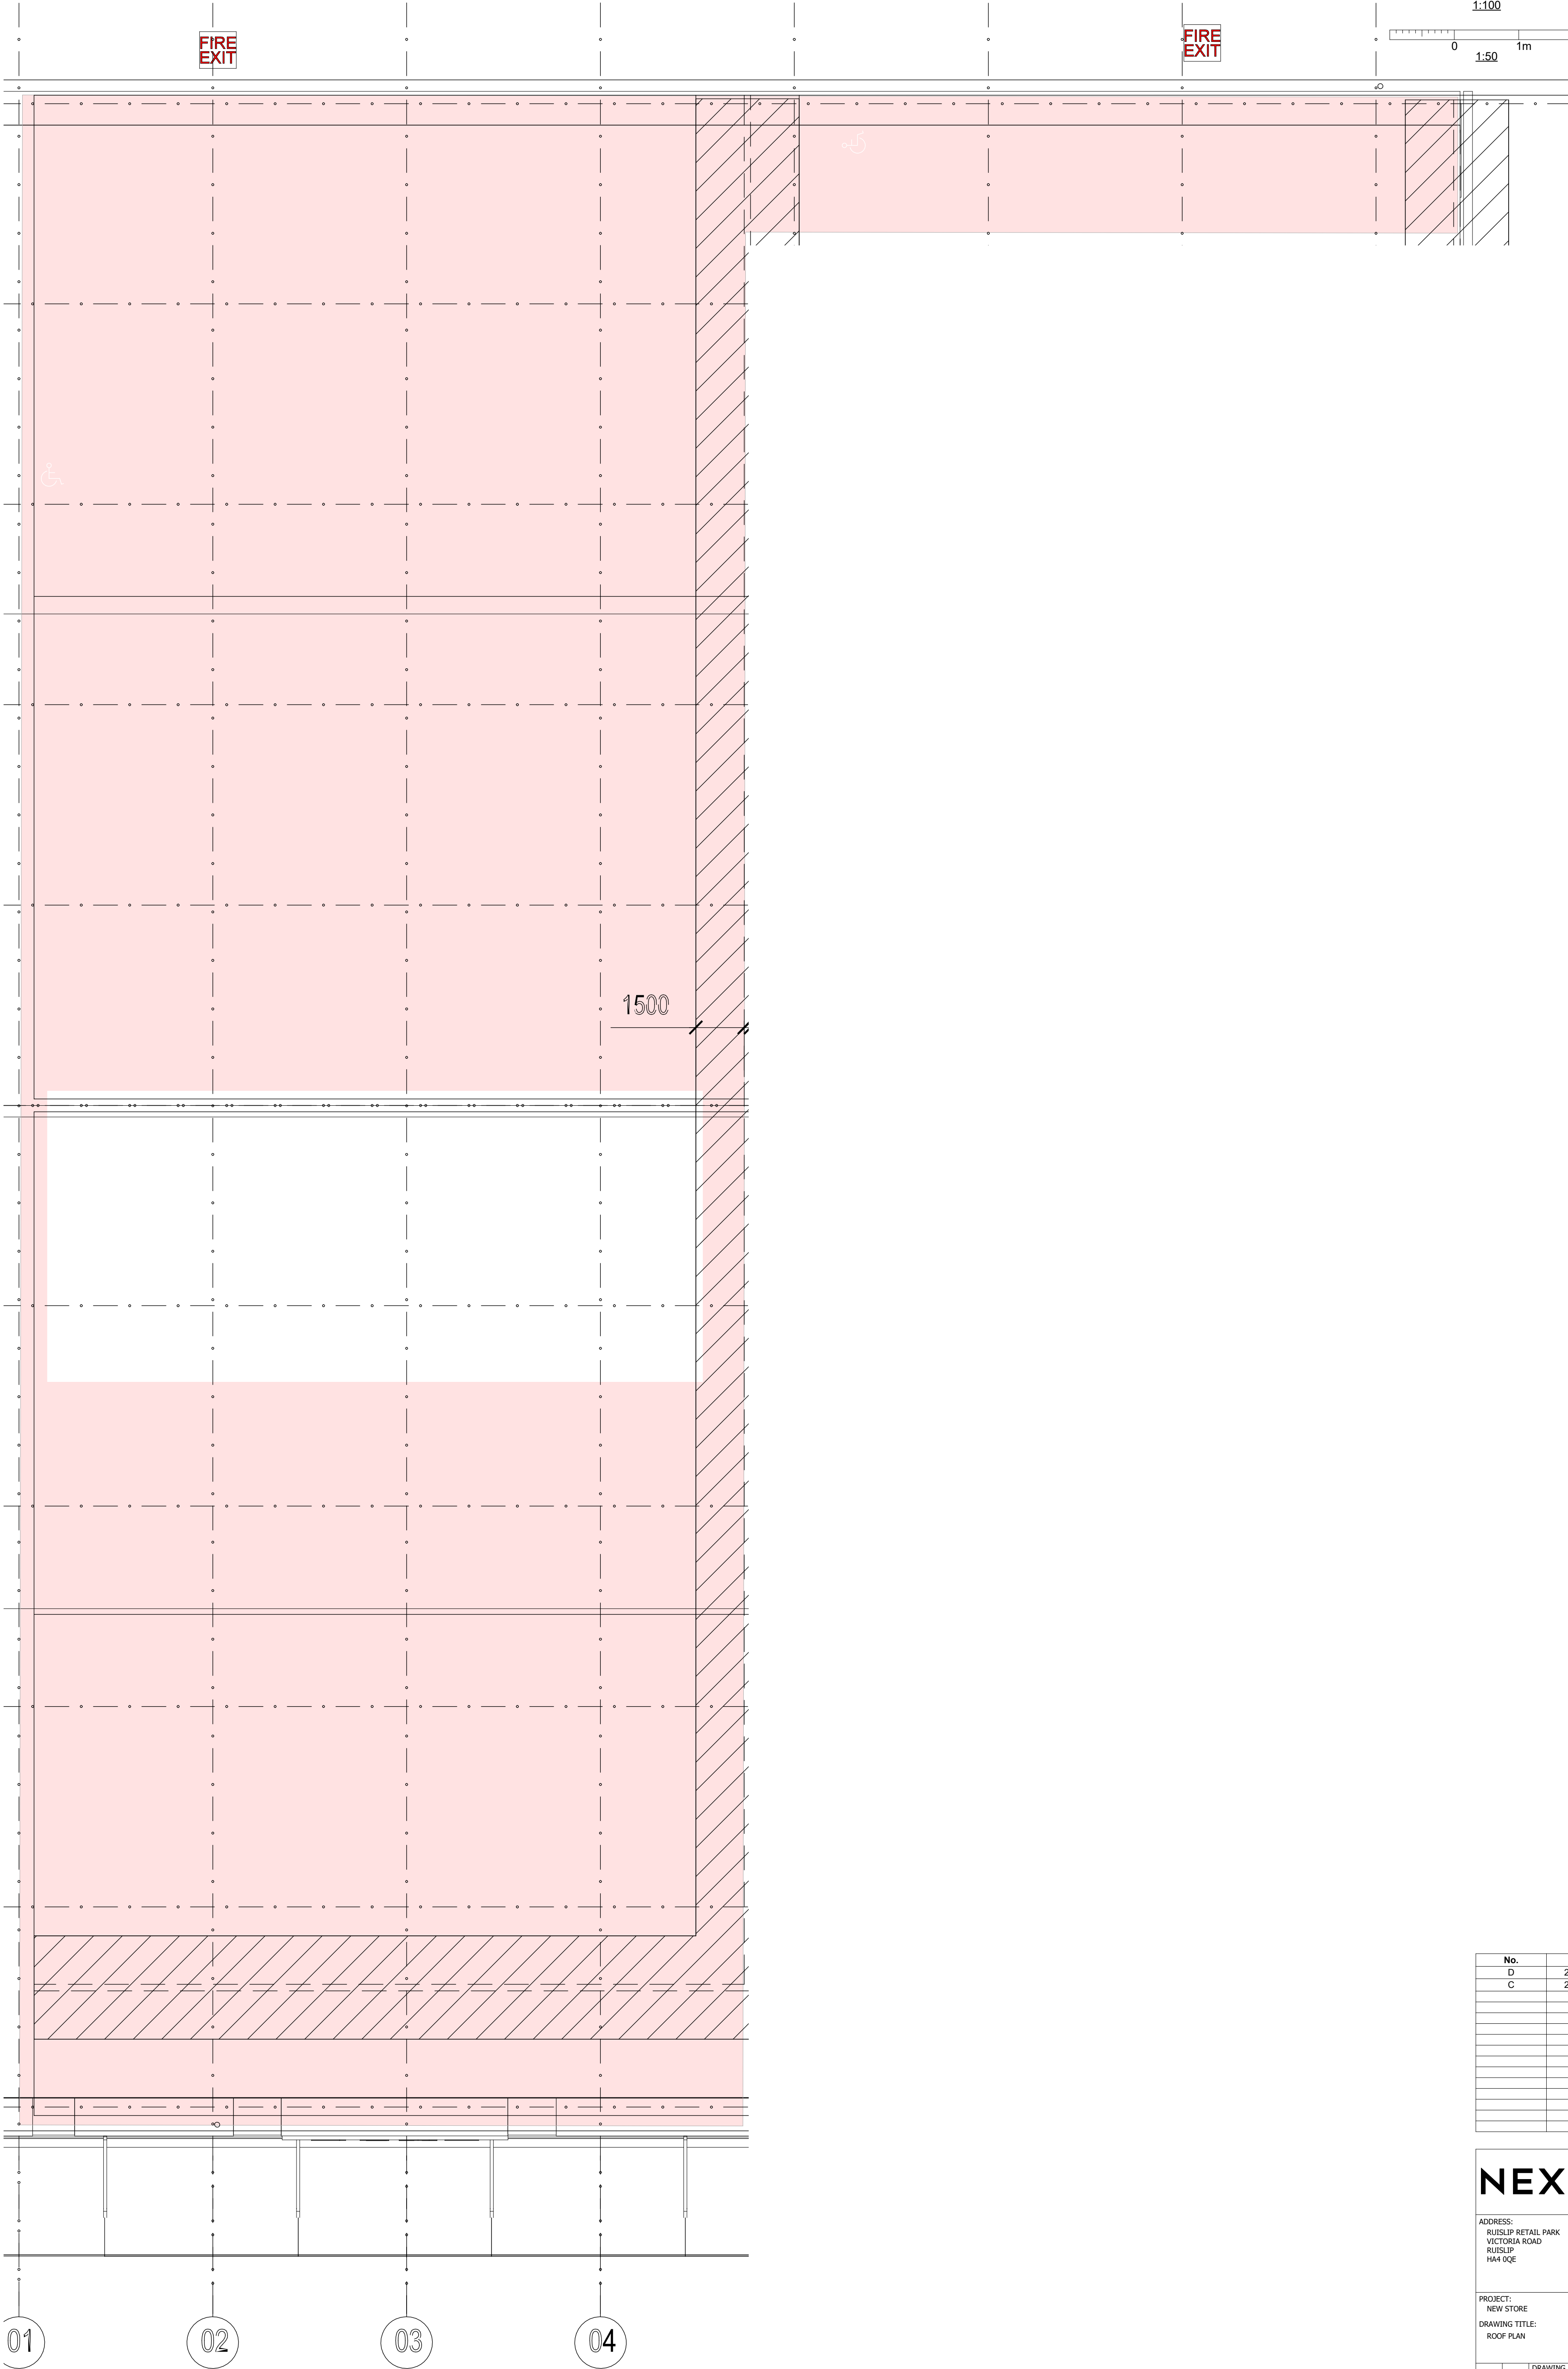


DO NOT SCALE FROM PRINT
IF
IN DOUBT ASK

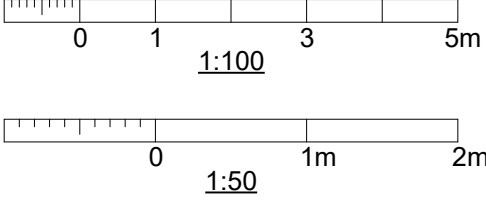

No.	Date	Issued by
D	26.02.25	EM
C	29.11.24	PD

NEXT

Shopfitting Department
Desford Road
Enderby
LE19 4AT
Tel: +44 (0) 844 844 8888
Tel: +44 (0) 116 284 2111

ADDRESS:
RUISLIP RETAIL PARK
VICTORIA ROAD
RUISLIP
HA4 0QE

PROJECT:
NEW STORE
DRAWING TITLE:
ROOF PLAN

PROV	2025	DRAWING NUMBER:		
PROJECT JURISDICTION	PROJECT CODE	STORE CODE	SERIES / SHEET NO	
PROJECT CO-ORDINATOR:	PROJECT MANAGER:			
SUBHASH RATHATHA	PHIL DALE			
SCALE	DATE	REVISION		
1 : 100 @ A1	14.11.24	D		