

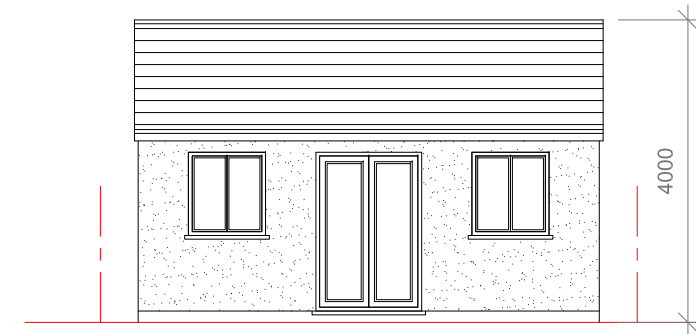



Any Proposed Windows to Flank wall to be
Obscure Glazed and Non-Opening below
1.7m from FFL

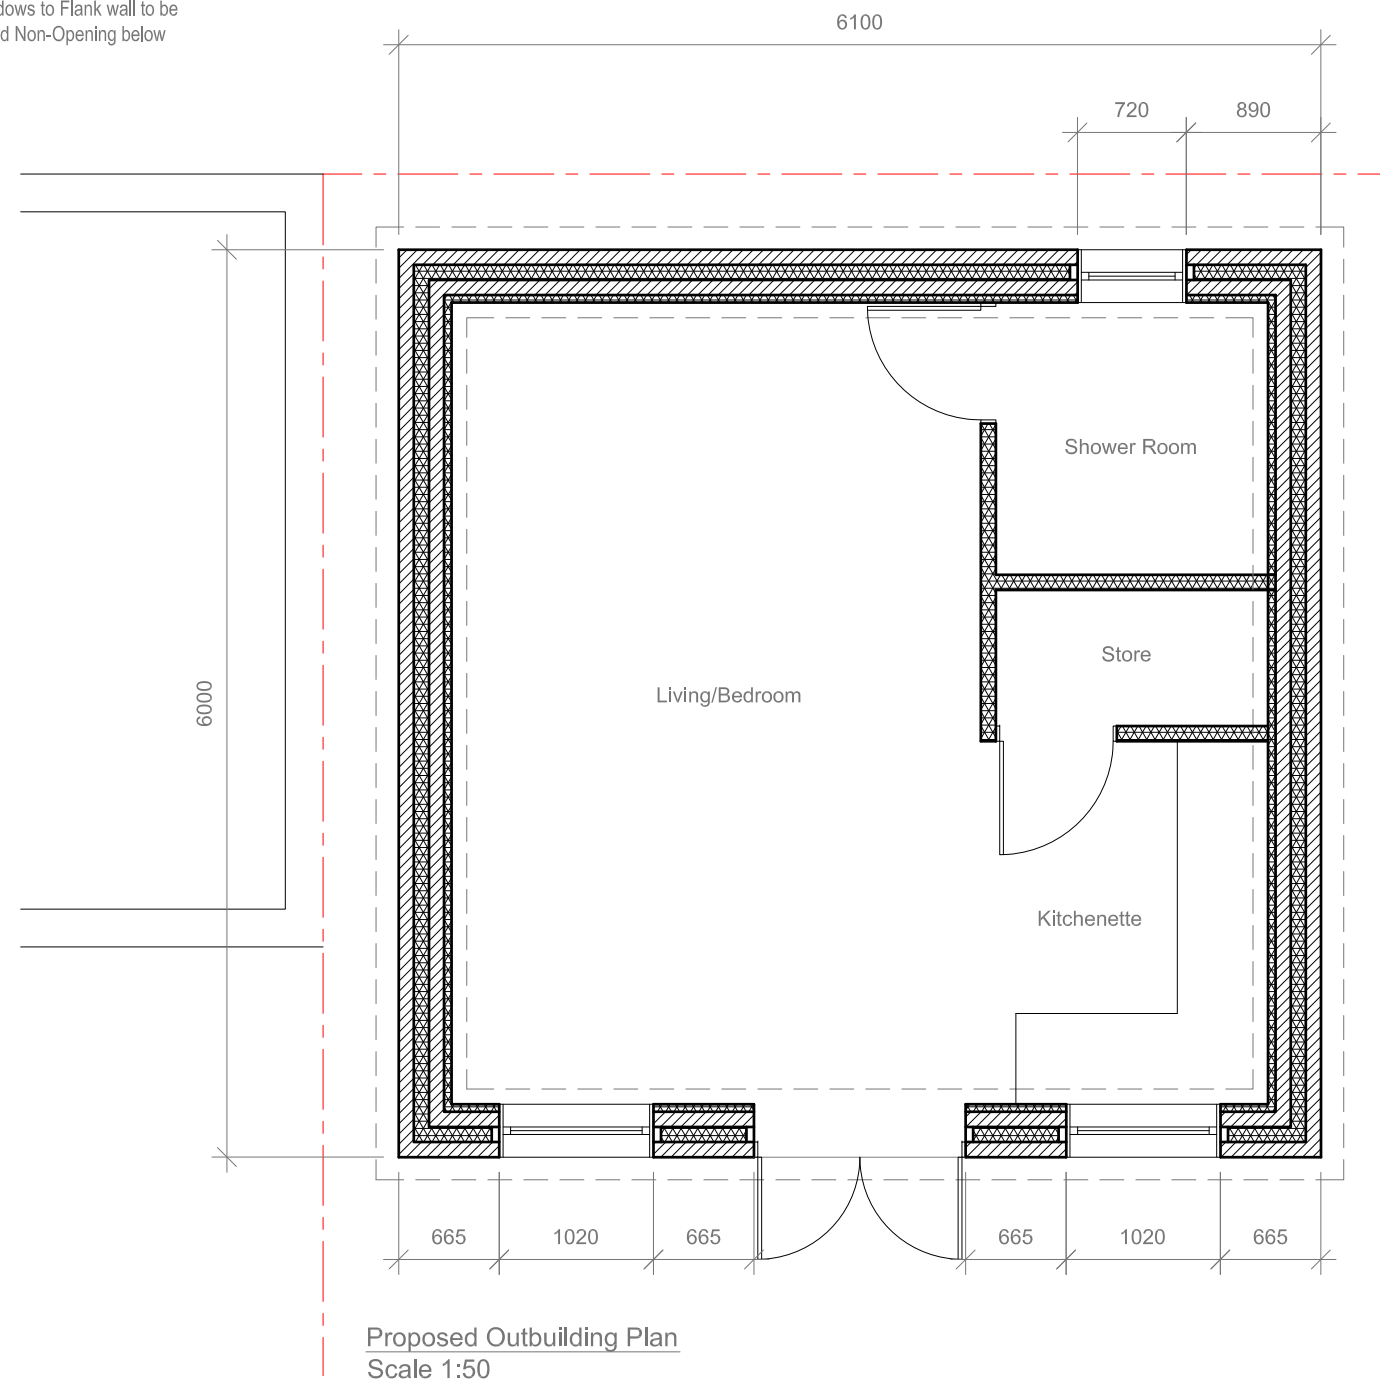


Proposed Outbuilding Front Elevation
Scale 1:100

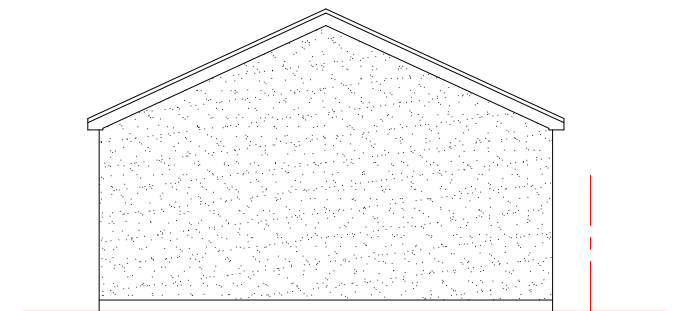


Proposed Outbuilding Side Elevation
Scale 1:100

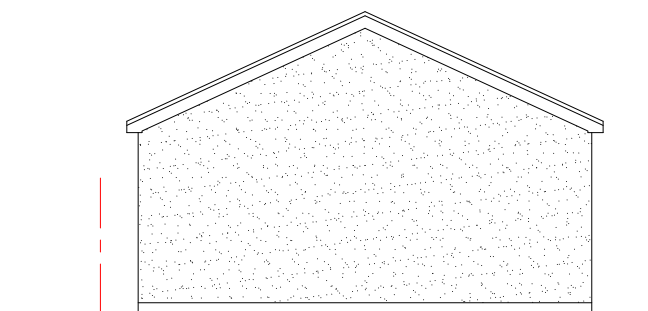


Proposed Outbuilding Side Elevation
Scale 1:100

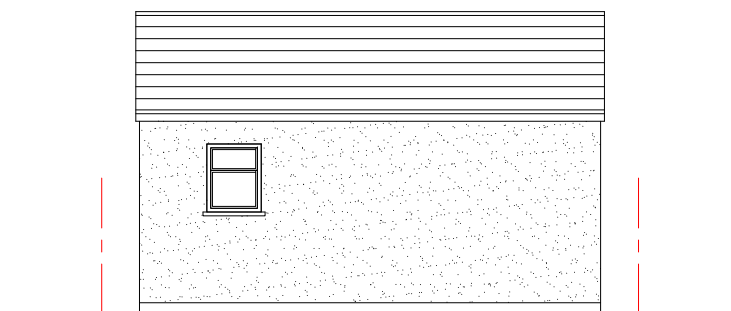

Proposed Rear Side Elevation
Scale 1:100

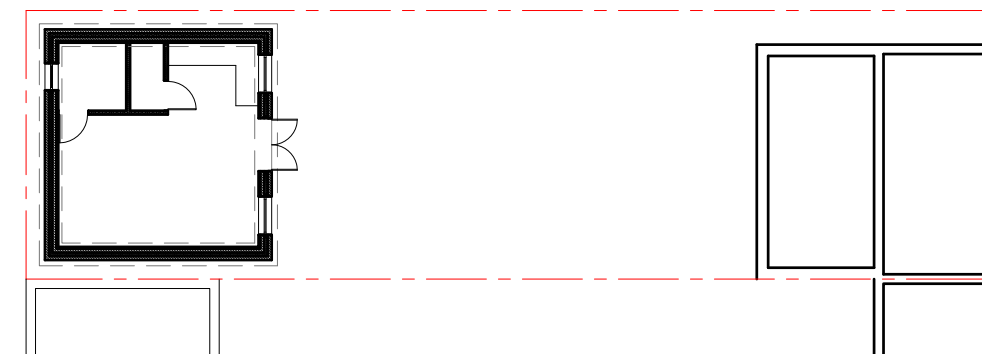

Proposed Site Plan
Scale 1:200

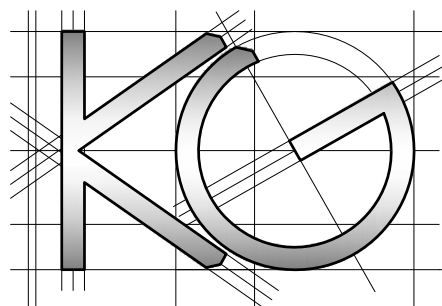

| | | | | | | | | | | |
|--|--------------------------------------|-------------------------|--------------------|------------------|--|--|--|--|---|--|
| <u>Site Address:</u> | <u>Drawing Content:</u> | <u>Drawings No:</u> | <u>Date Drawn:</u> | Planning Issue | | | | | | |
| 14 Hanover Circle Hayes Middlesex UB3 2TH | Proposed Outbuilding Plan/Elevations | 14hanovercircle/2024/01 | 8th May 2024 | 7 | | | | | | |
| 1 | 2 | <u>Drawings Scale:</u> | <u>Drawn By:</u> | <u>Revision:</u> | | | | | | |
| | | 1:50/100/200 | KG | | | | | | 8 | |
| | | | | | | | | | | |