

Notes


Do not scale, use figured dimensions only.

All dimensions to be verified on site prior to the commencement of any work or the production of any shop drawing. All discrepancies to be reported to the Architect.


This drawing is to be read in conjunction with all related Architects and Engineers drawings and any other relevant information including the designer(s) residual hazard schedule and other pre-construction information before commencement of any works on site.



LOCATION PLAN 1/1250

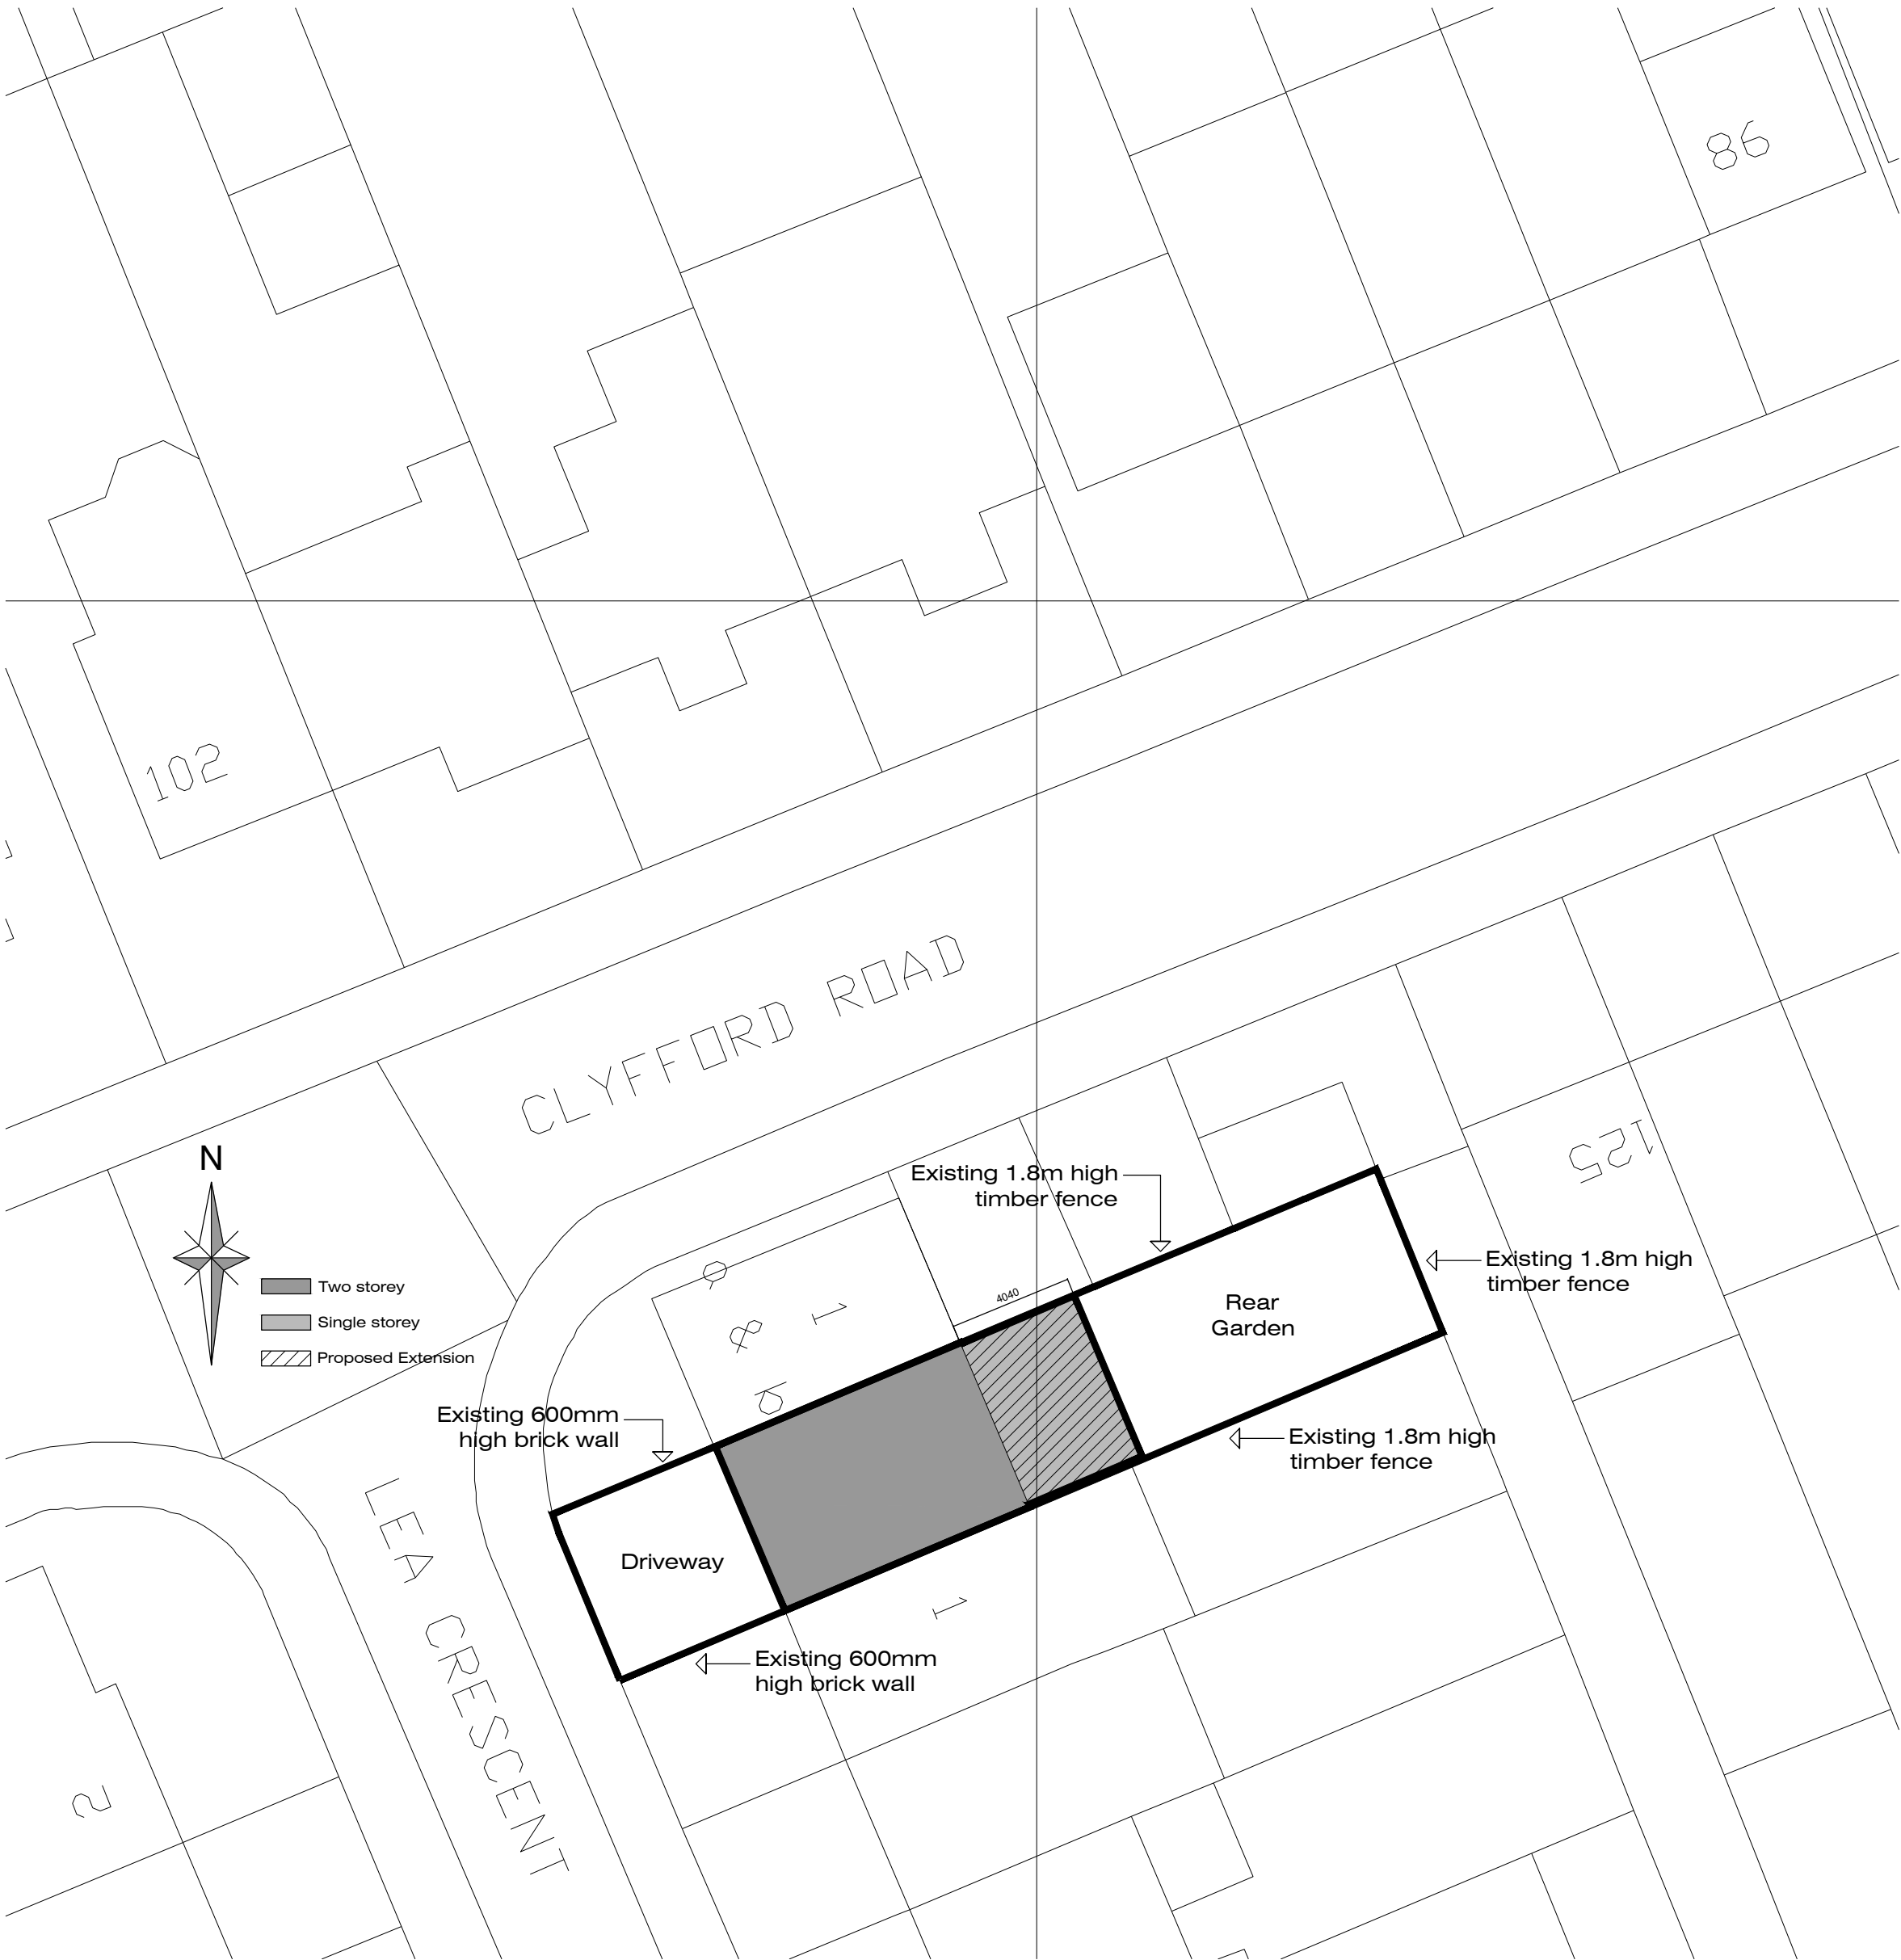

PROPOSED BLOCK PLAN 1/200

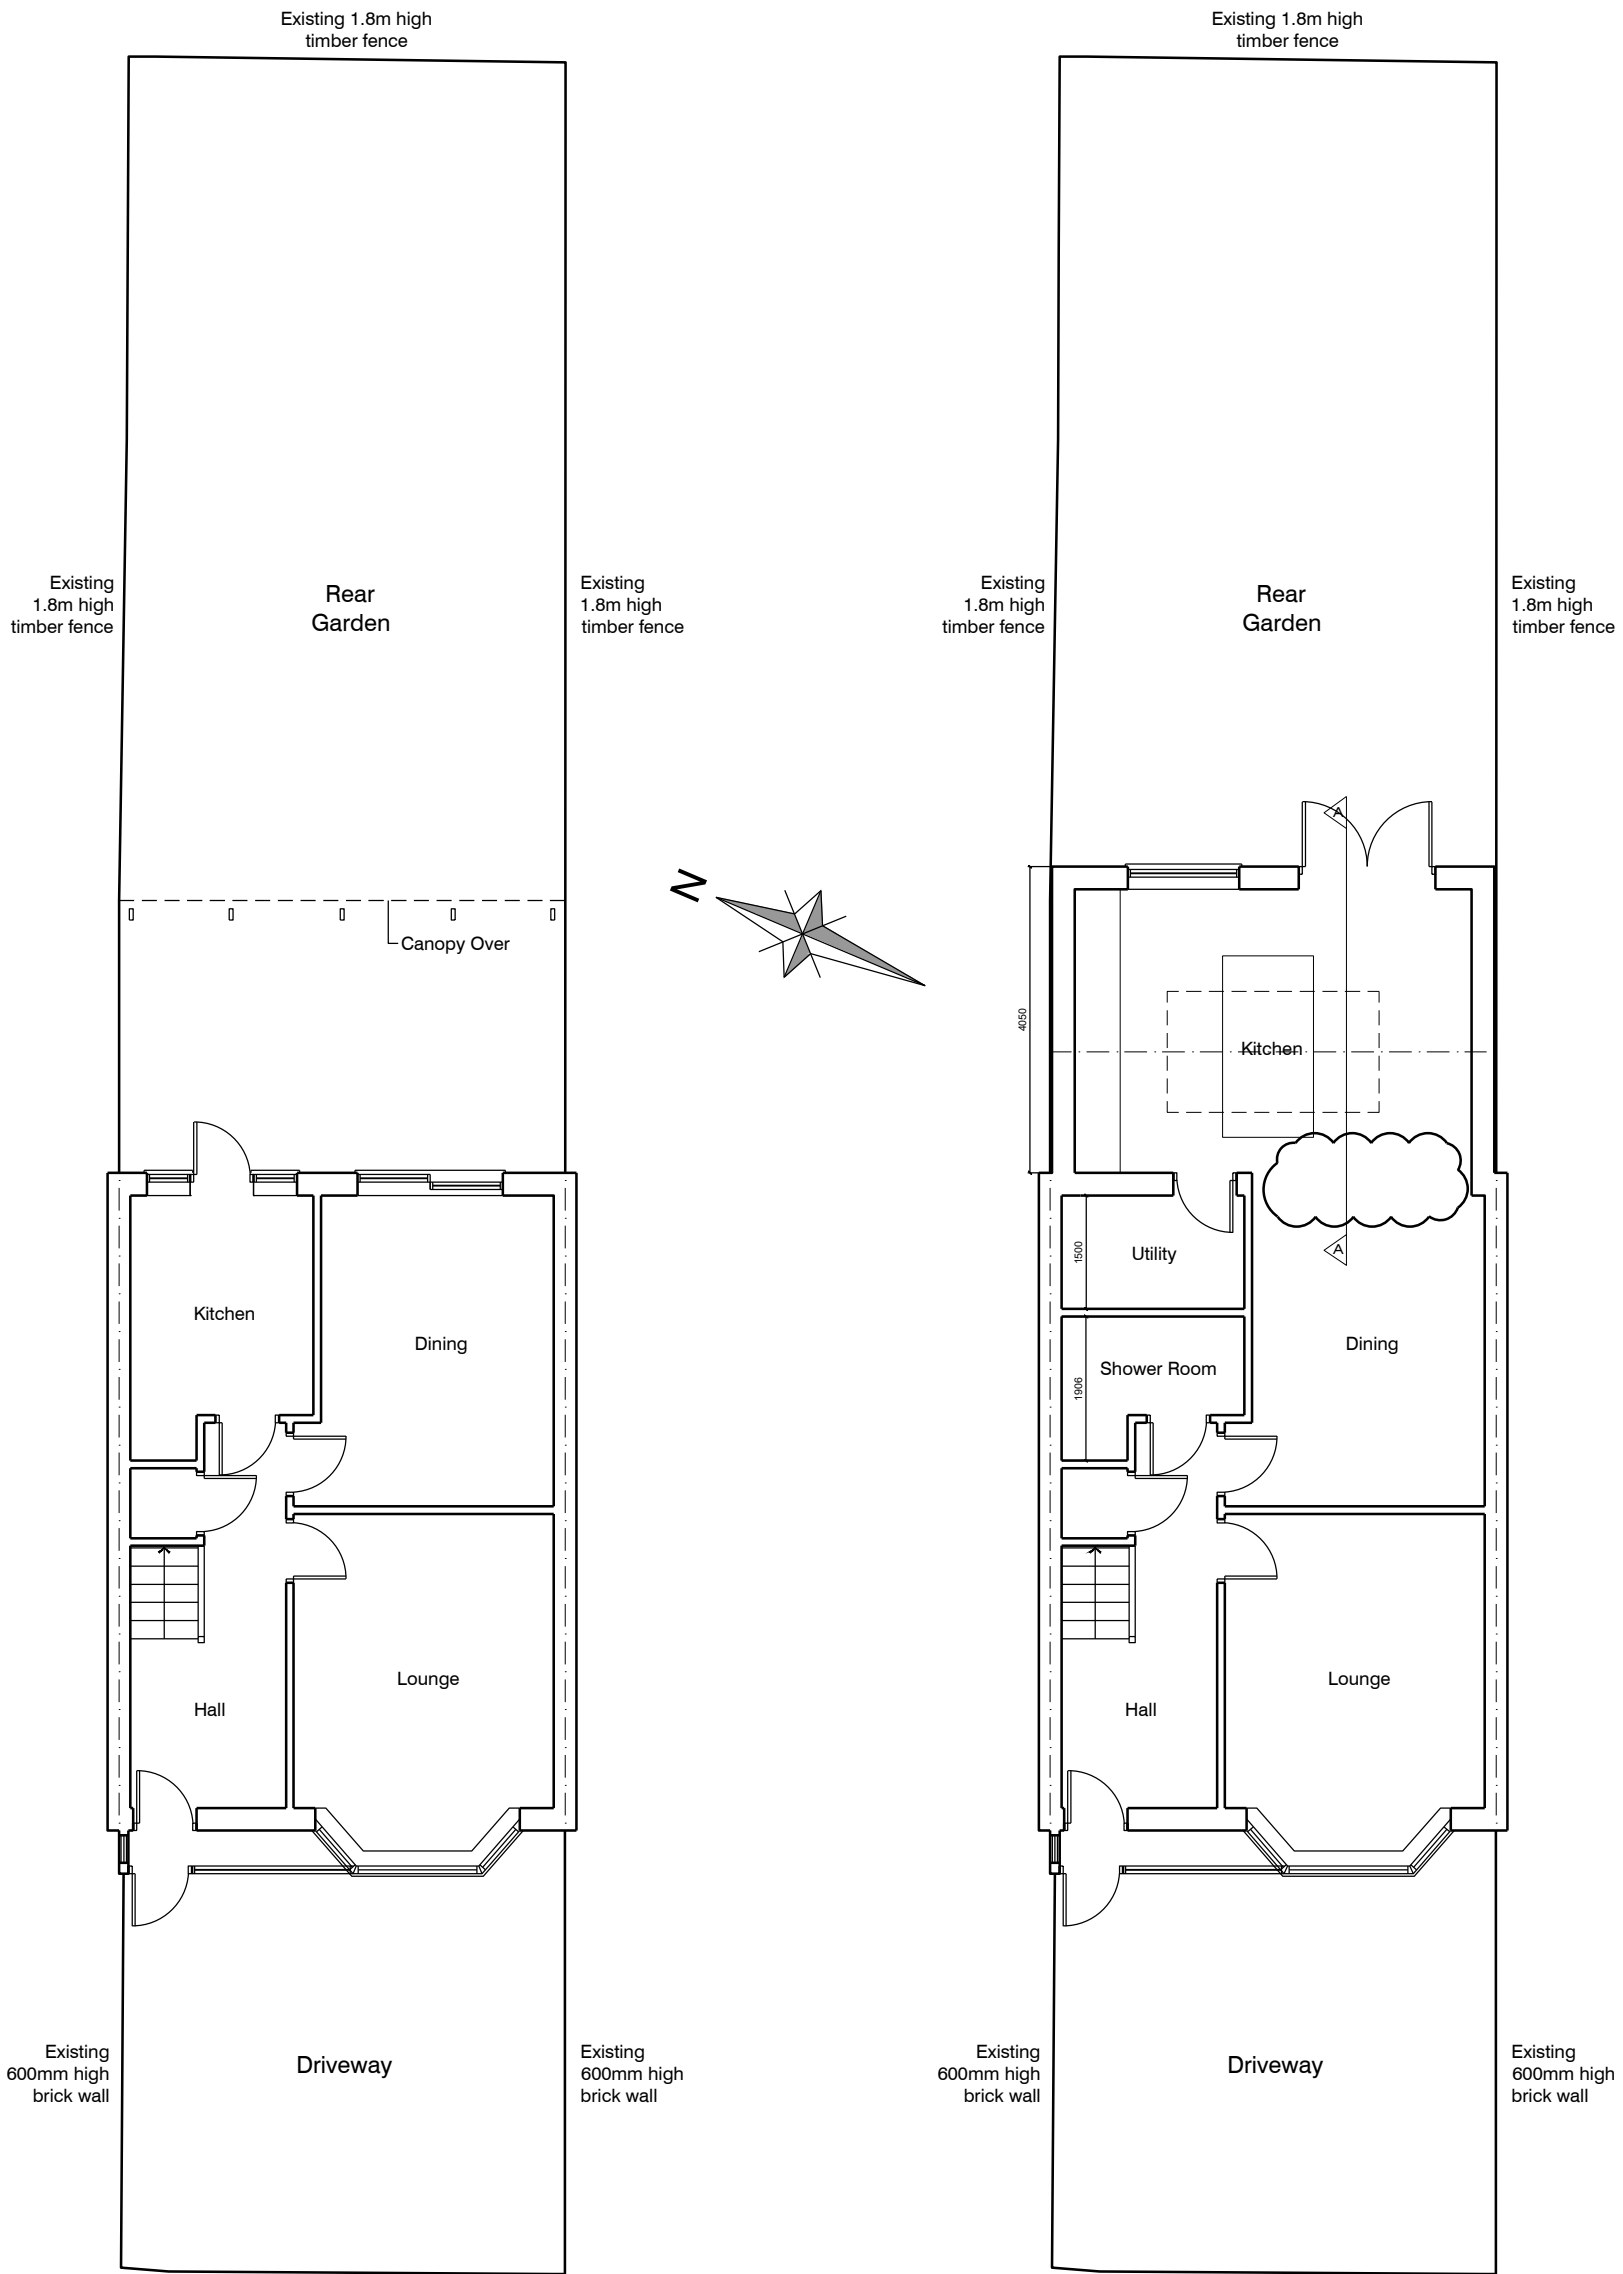

EXISTING SITE PLAN

PROPOSED SITE PLAN

Rev	Date	Revision
A	15.05.20	Existing patio doors removed.
B	18.06.25	Scheme increased to 4.05m. Fenestration revised

Architectural Services York  
24 West Thorpe  
Dringhouses  
York  
YO24 2PW  
T 017841 039833  
E info@architecturalservicesyork.co.uk  
W www.architecturalservicesyork.co.uk

Project

Proposed Development at 1 Lea Crescent, Ruislip, Middlesex, HA4 6PN

Drawing Title

Existing & Proposed Site Plan & Block Plan

Scale	Date
1: 100 @ A1	MAR/ 2020

Drawing No.	Rev.
AMS07/ 03	B

