


43 OD E00p1

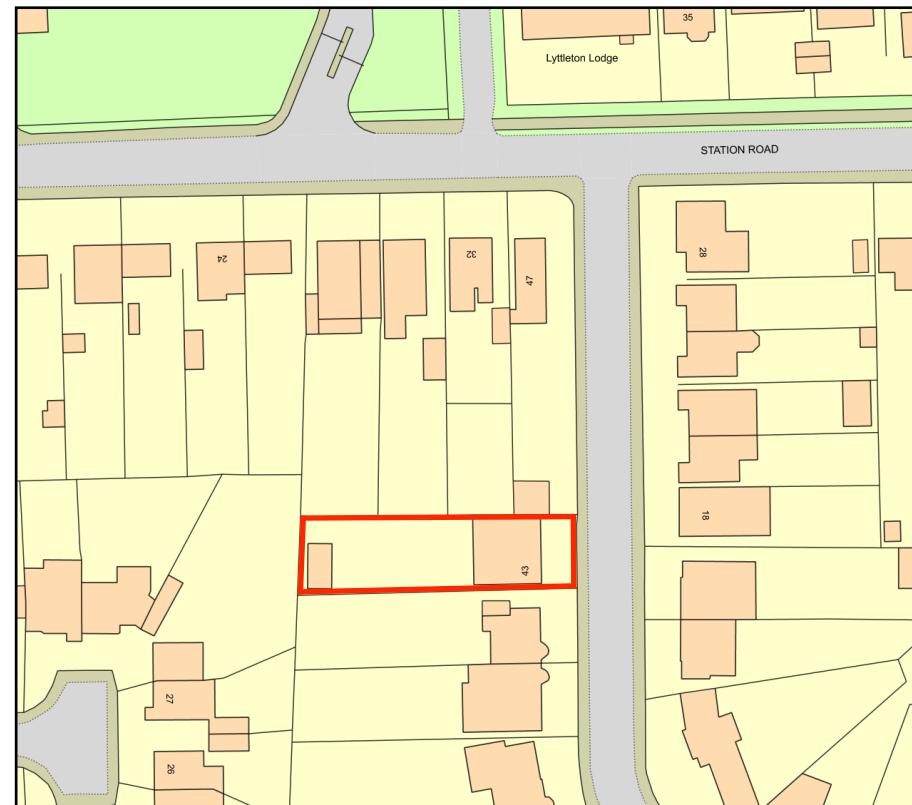

0 50
Metres



Plan Produced for: ATMA NANDHA

Date Produced: 18 Apr 2023

Plan Reference Number: TQRQM23108165624422


Scale: 1:1250 @ A4

© Crown copyright and database rights 2023 OS 100042766



NOTES:

1. Do not scale NOT FOR CONSTRUCTION.
2. Report all discrepancies, errors and omissions.
3. Verify all dimensions on site before commencing any work or preparing shop drawings.
4. All materials components and workmanship are to comply with the relevant British Standards Codes of Practice and appropriate manufacturers recommendations that from time to time shall apply
5. For specialist work see relevant drawings.

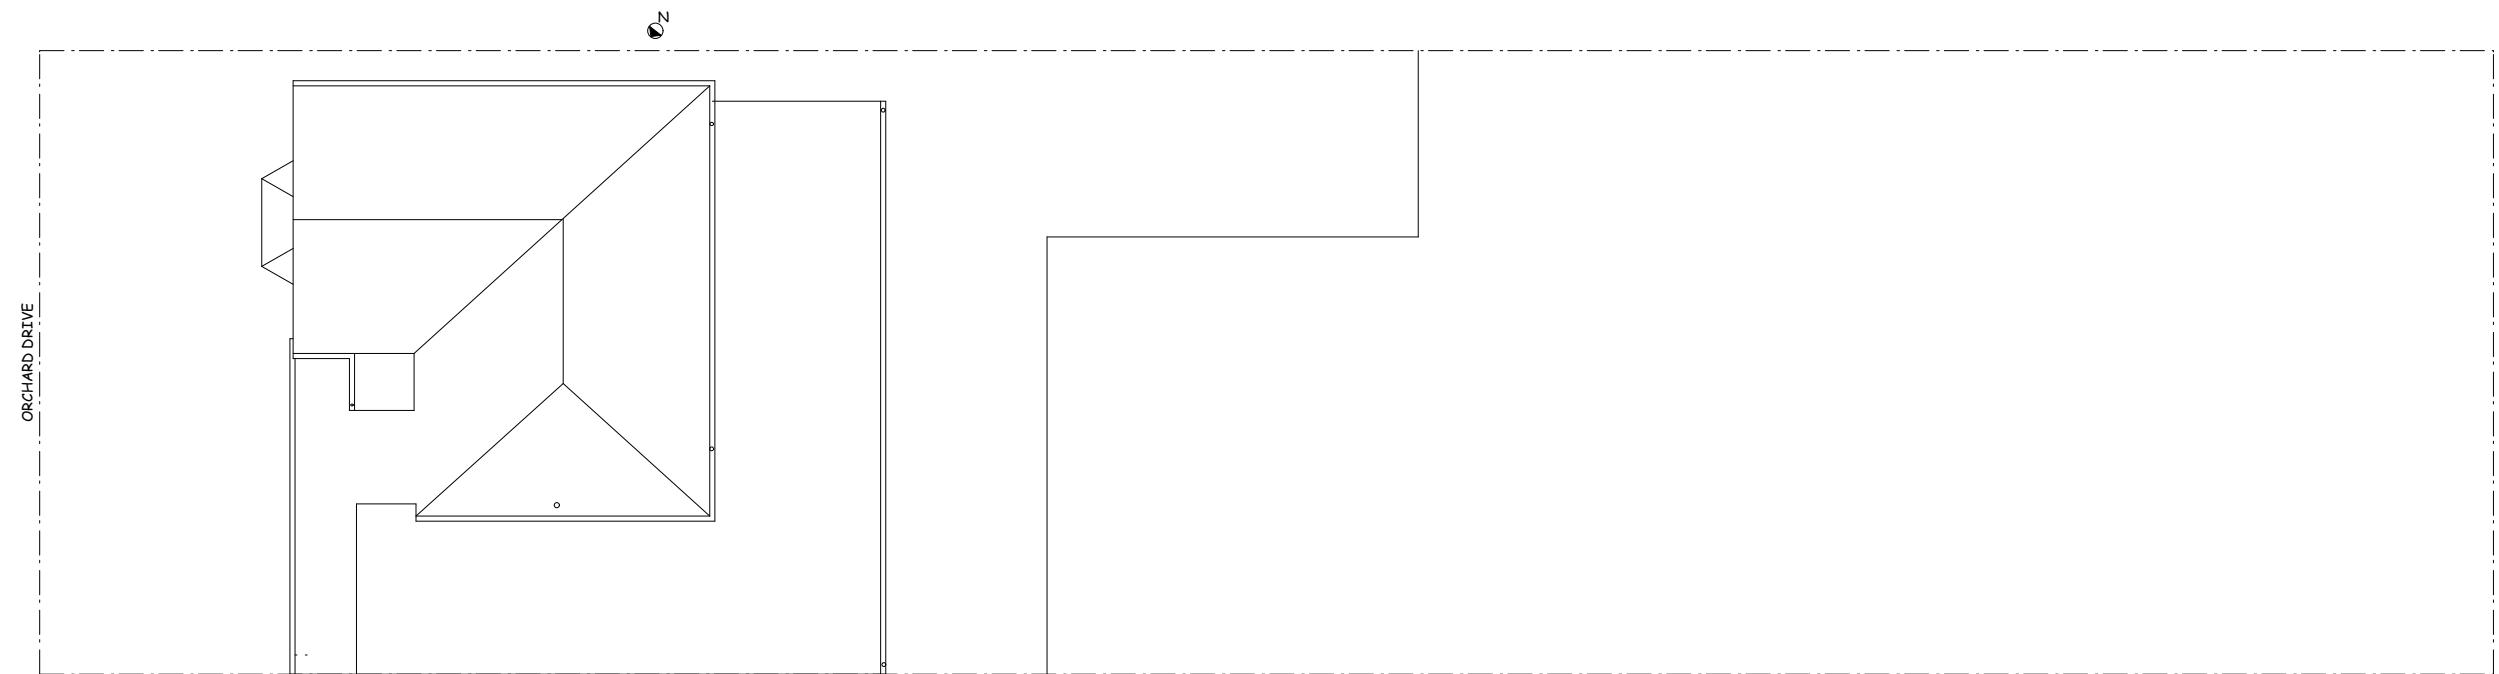

43 OD E01p1 EXISTING SITE PLAN




project title
43 ORCHARD DRIVE, UXBRIDGE, UB8 3AF
drwg title
EXISTING SITE PLAN annex/study
scale date drwg no.
1:50 @ A3 04/23 43 OD E01p1
drwg status
SURVEY



NOTES:

1. Do not scale NOT FOR CONSTRUCTION.
2. Report all discrepancies, errors and omissions.
3. Verify all dimensions on site before commencing any work or preparing shop drawings.
4. All materials components and workmanship are to comply with the relevant British Standards Codes of Practice and appropriate manufacturers recommendations that from time to time shall apply
5. For specialist work see relevant drawings.

existing boundary line

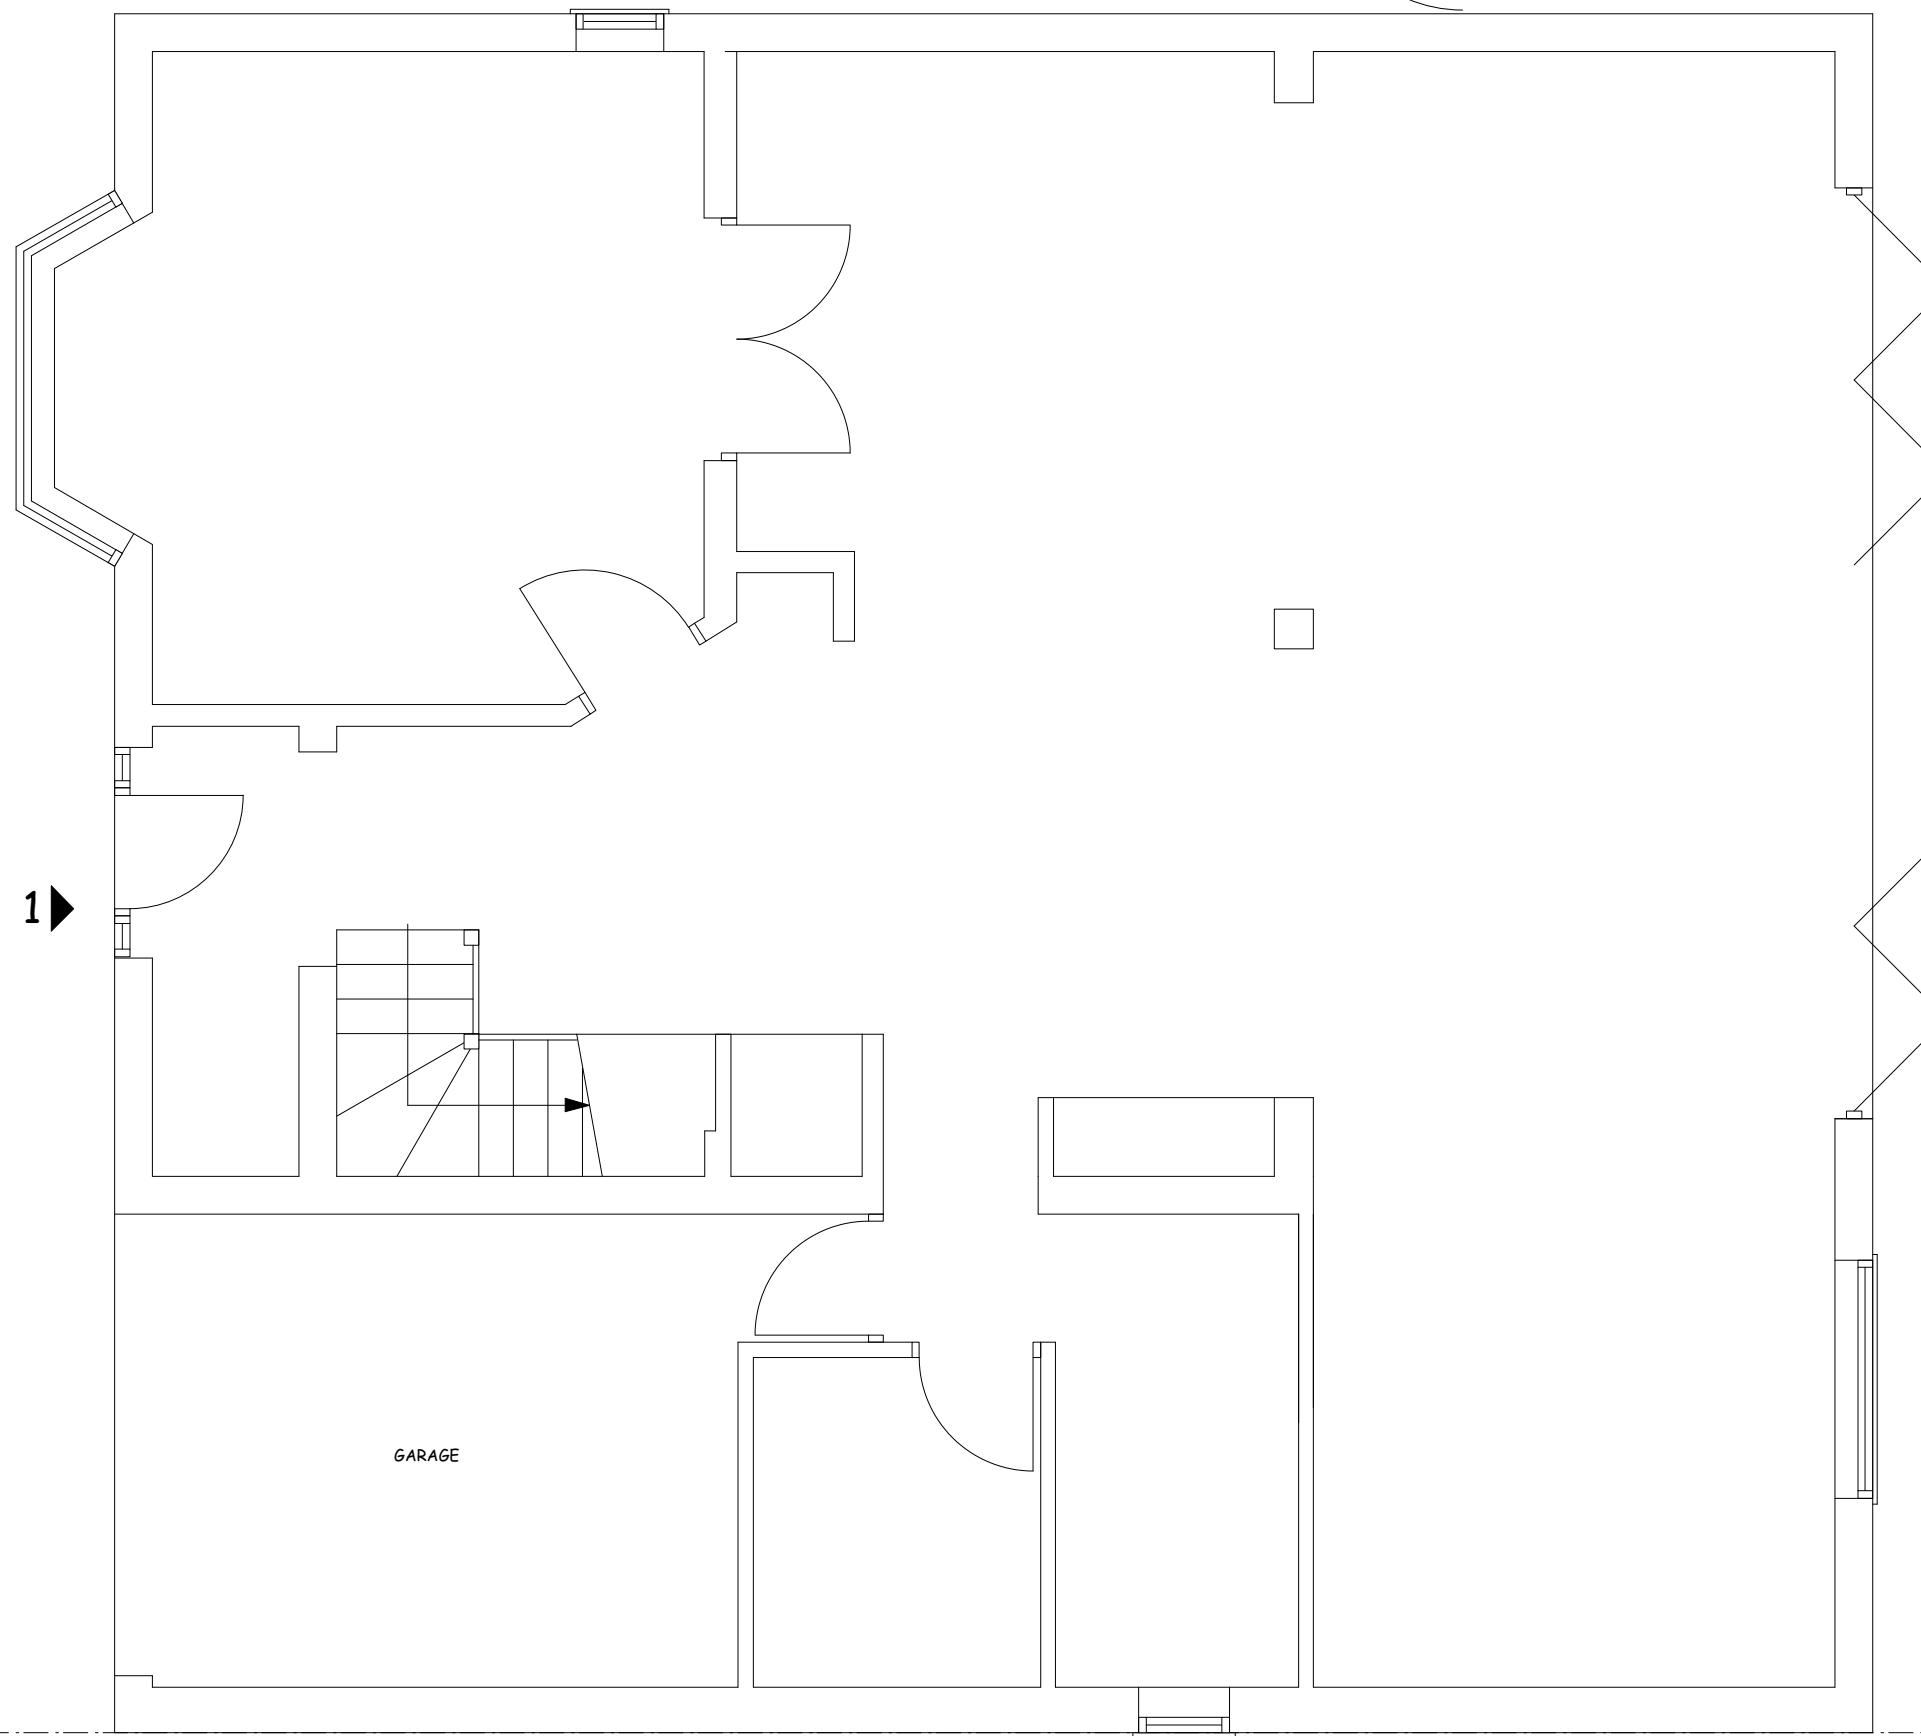

43 OD E02p1 EXISTING GROUND




project title
43 ORCHARD DRIVE, UXBRIDGE, UB8 3AF
drwg title
EXISTING GROUND annexe/study
scale
1:50 @ A3
date
04/23
drwg no.
43 OD E02p1
drwg status
SURVEY



NOTES:

1. Do not scale **NOT FOR CONSTRUCTION**.
2. Report all discrepancies, errors and omissions.
3. Verify all dimensions on site before commencing any work or preparing shop drawings.
4. All materials components and workmanship are to comply with the relevant British Standards Codes of Practice and appropriate manufacturers recommendations that from time to time shall apply
5. For specialist work see relevant drawings.

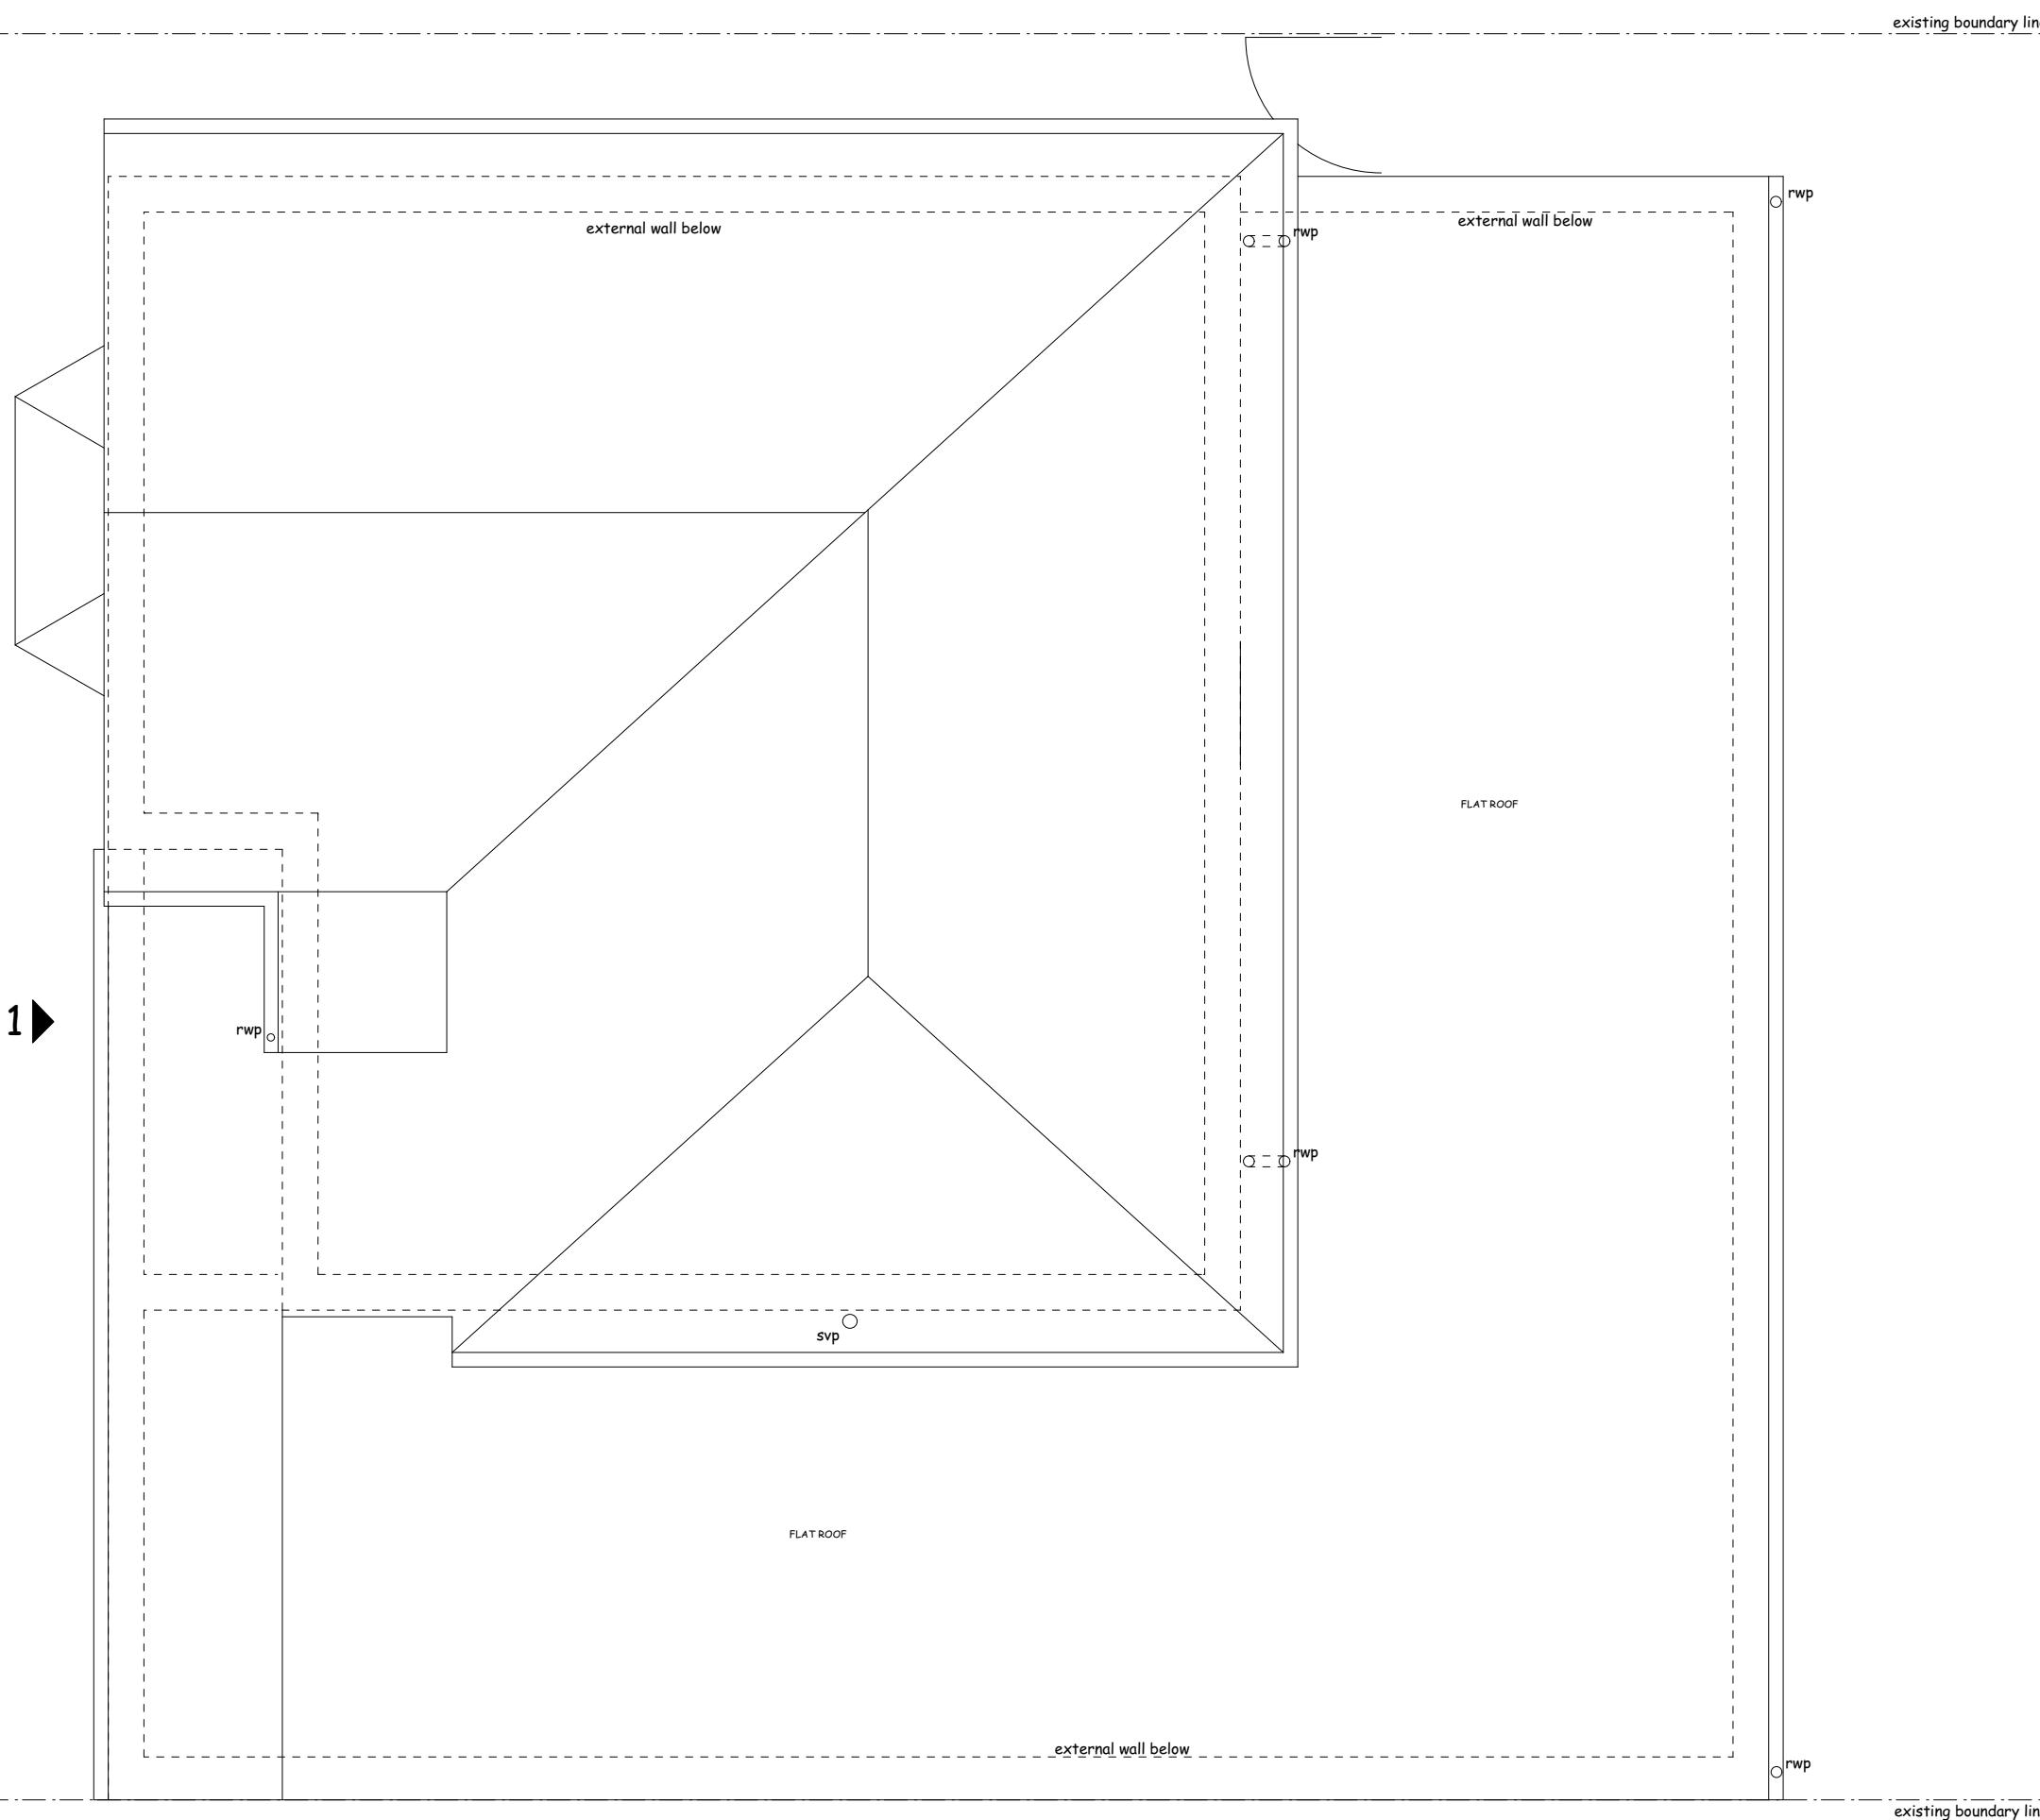

43 OD E03p1 EXISTING ROOF



NOTES:

1. Do not scale NOT FOR CONSTRUCTION.
2. Report all discrepancies, errors and omissions.
3. Verify all dimensions on site before commencing any work or preparing shop drawings.
4. All materials components and workmanship are to comply with the relevant British Standards Codes of Practice and appropriate manufacturers recommendations that from time to time shall apply
5. For specialist work see relevant drawings.



43 OD E04p1 EXISTING ELEVATION 1 0 1m 2m 3m 4m 5m

project title
43 ORCHARD DRIVE, UXBRIDGE, UB8 3AF
drwg title
EXISTING ELEVATION 1 annexe/study
scale date drwg no.
1:50 @ A3 04/23 43 OD E04p1
drwg status SURVEY