



New ducting painted to
match bricks
Top of ducting over 1m
above eves

New ducting painted to
match bricks
Top of ducting over 1m
above eves

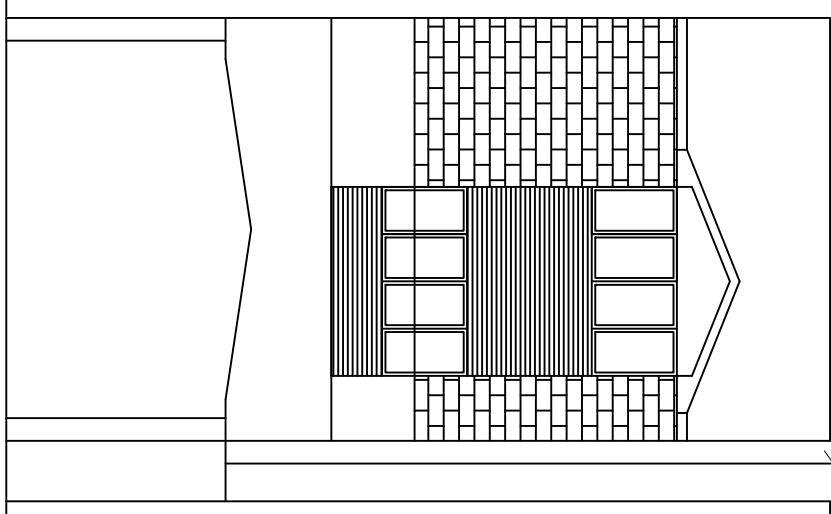

Proposed Front Elevation

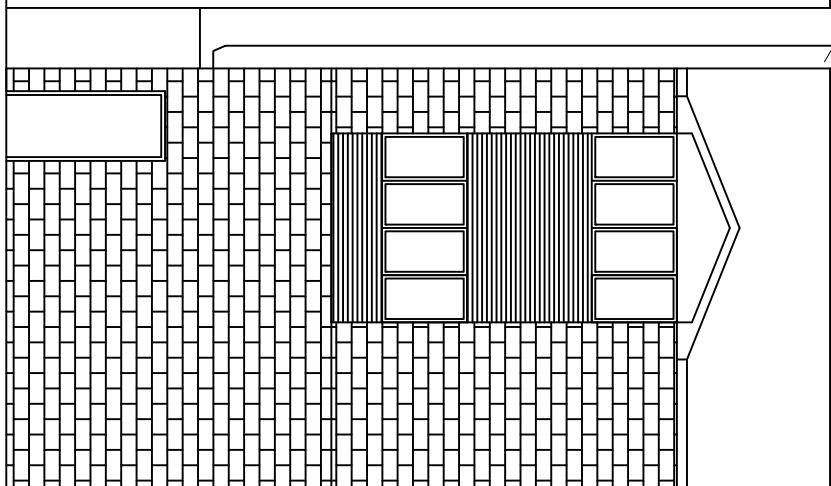

Proposed Rear Elevation


STATUS

Planning

Notes

New ducting painted to
match bricks
Top of ducting over 1m
above eves

2025

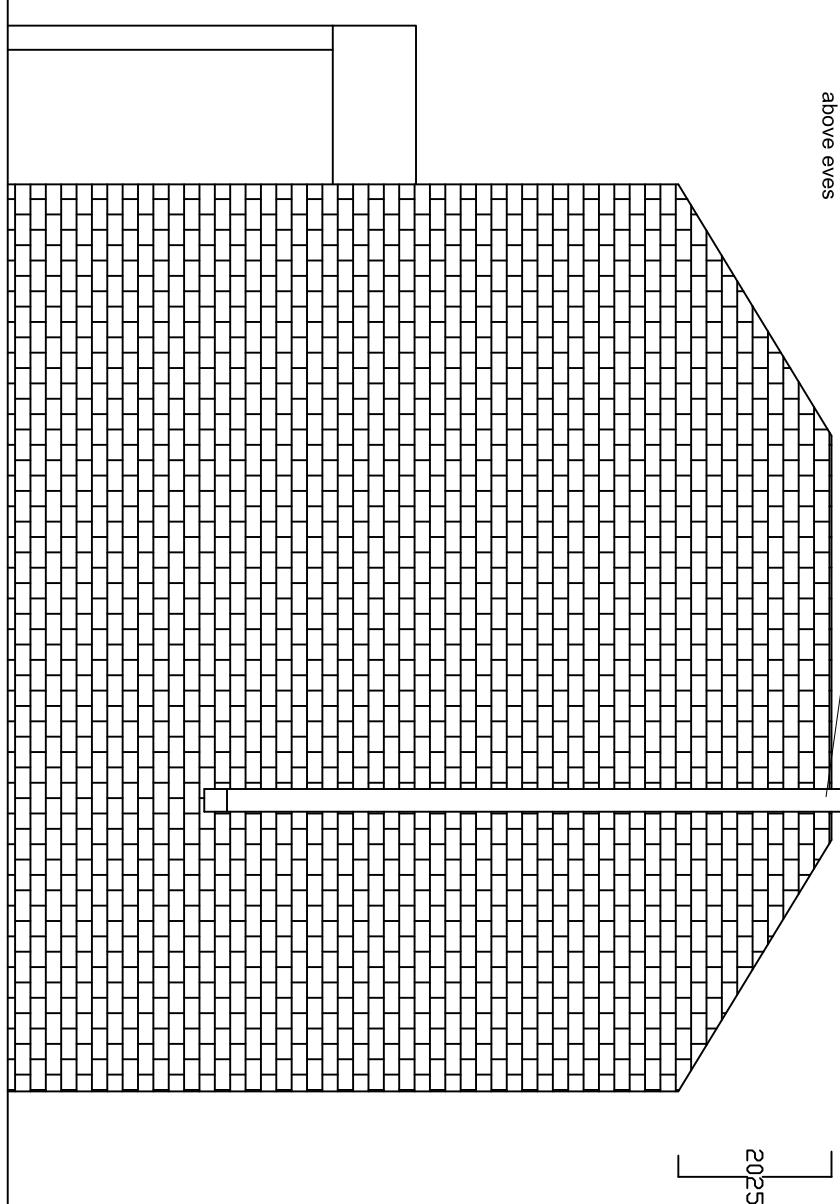

Proposed Side Elevation

REVISIONS

DO NOT SCALE

REV	DATE	NOTES	INITIAL
*	*	*	*

Dwg N°	26WD-PA-1002	Rev	*
--------	--------------	-----	---

AMBIA K
architecture and interior design

Client Chu

Project High Street
West Drayton

Title

Proposed Elevations

Drawn by AS Checked by

Scale 1:100 @ A3 Date May 2021

CAD Ref: 26HSWD.1002