

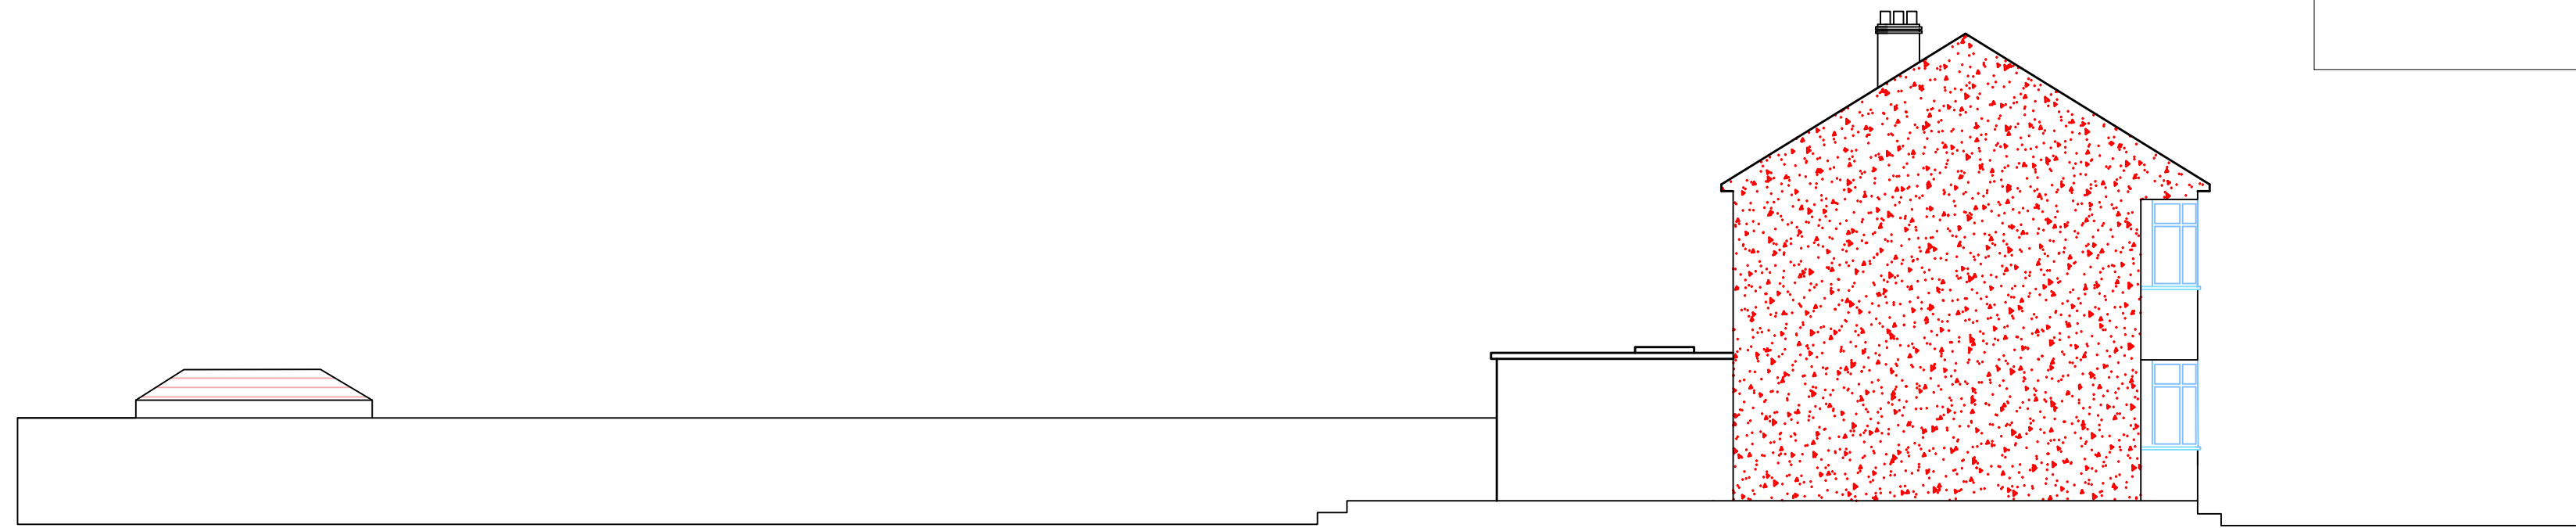


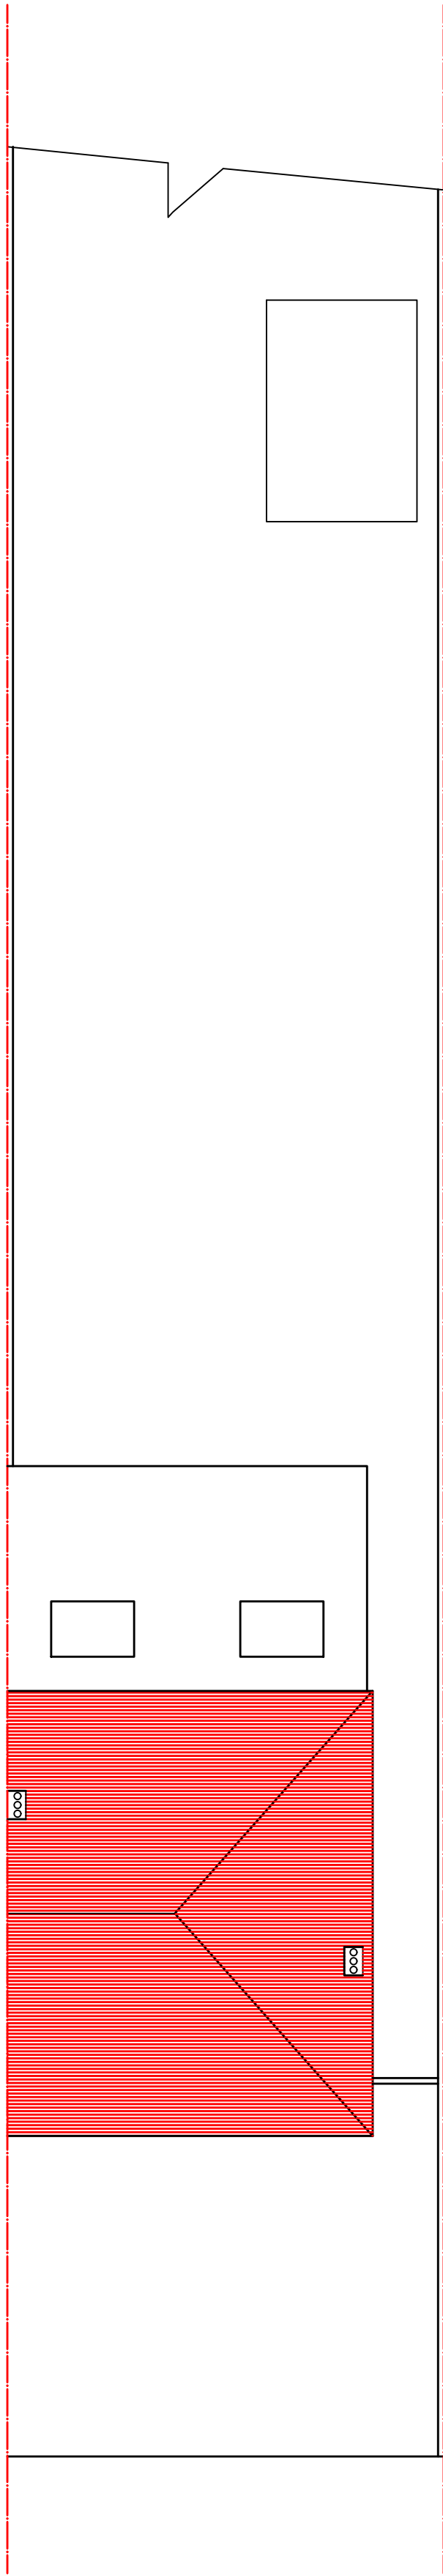


West Elevation

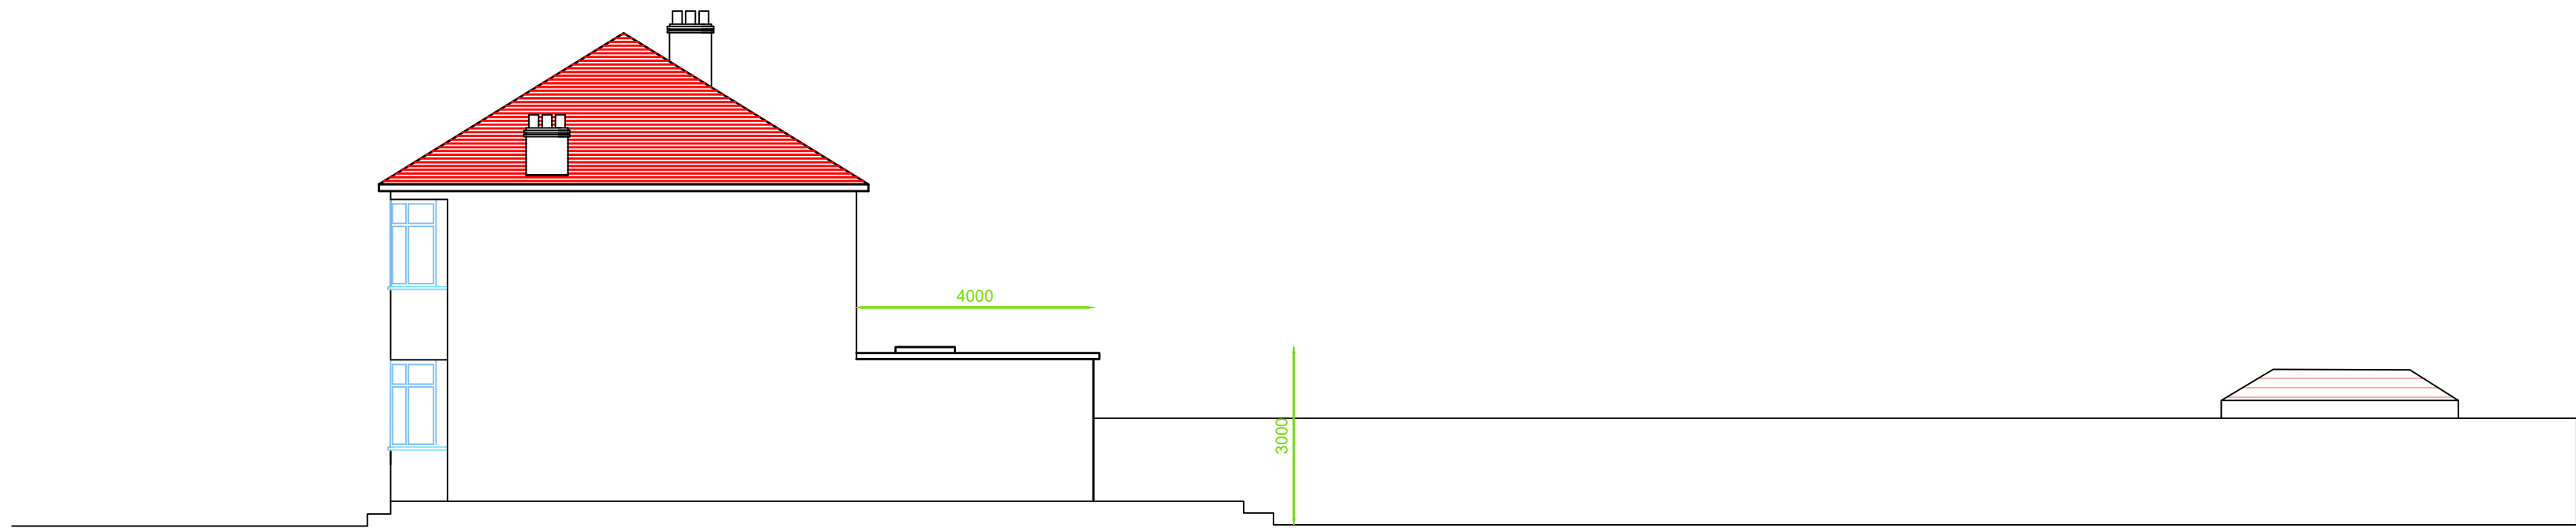


East Elevation


New materials will match existing.

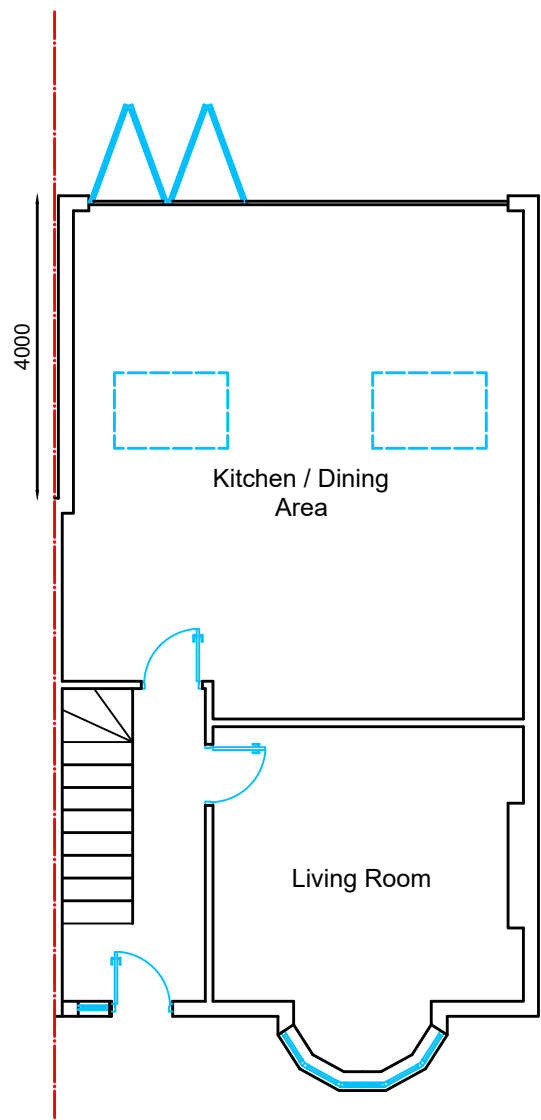

Ground Floor Plan

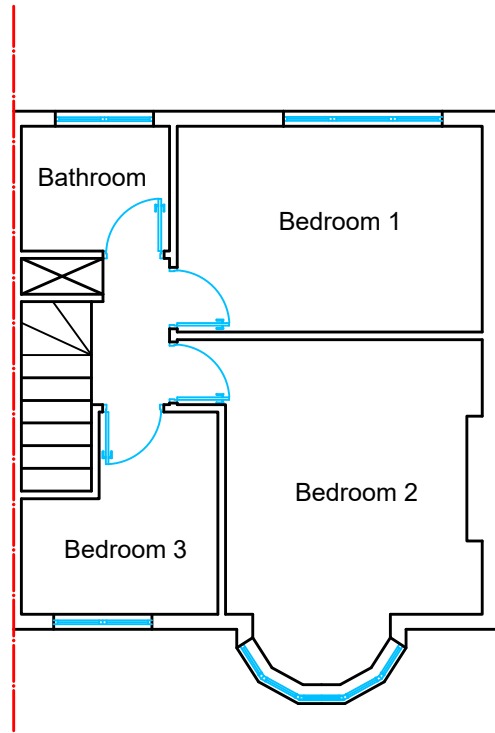


Firs Floor Plan

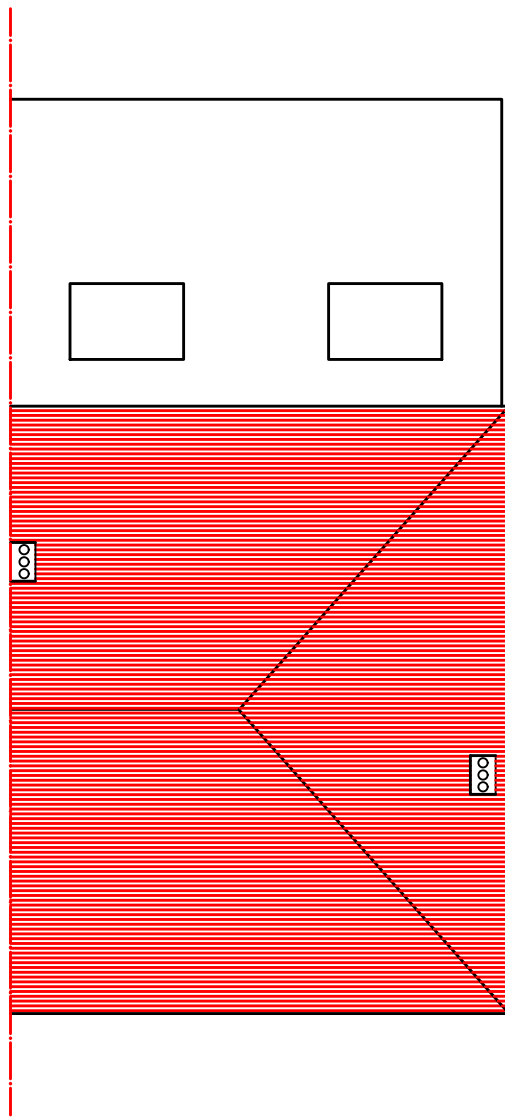

Roof Plan




Front Elevation

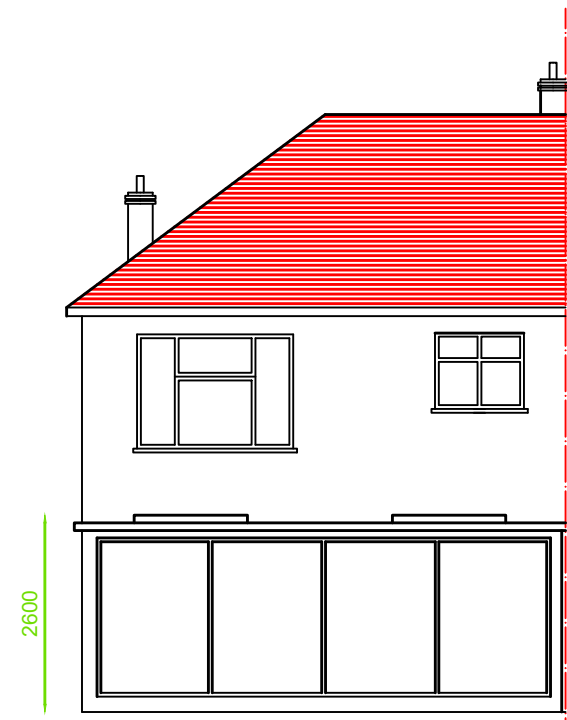

Rear Elevation

0 1m 2m 4m 6m 8m
1:100

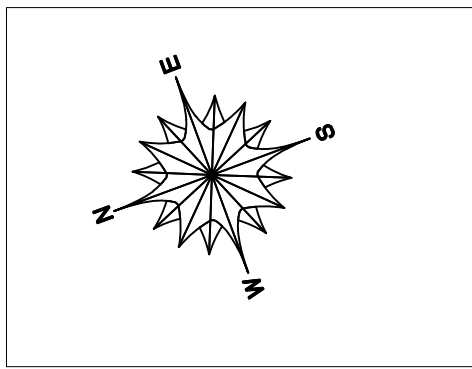

Notes:

© This drawing is copyright of Edgware Property Consultancy, and is not to be reproduced or copied without the written permission of Edgware Property Consultancy. Do not scale from the drawing. All dimensions to be checked on site. If in doubt, ask.

PLANNING

EDGWARE P CONSULTANCY LTD

412A EDGEWARE RD
LONDON
W21ED

Project Add:
681 FIELD END ROAD LONDON
HA4 0RG

Drawing:
Propose 1:
Single story rear 4 m extension

Drawn	Checked	Date	Scale @ A1
VV		11.22	1/100

Project n°	Drawing N°	Rev	©
J2247	Plan/02		