

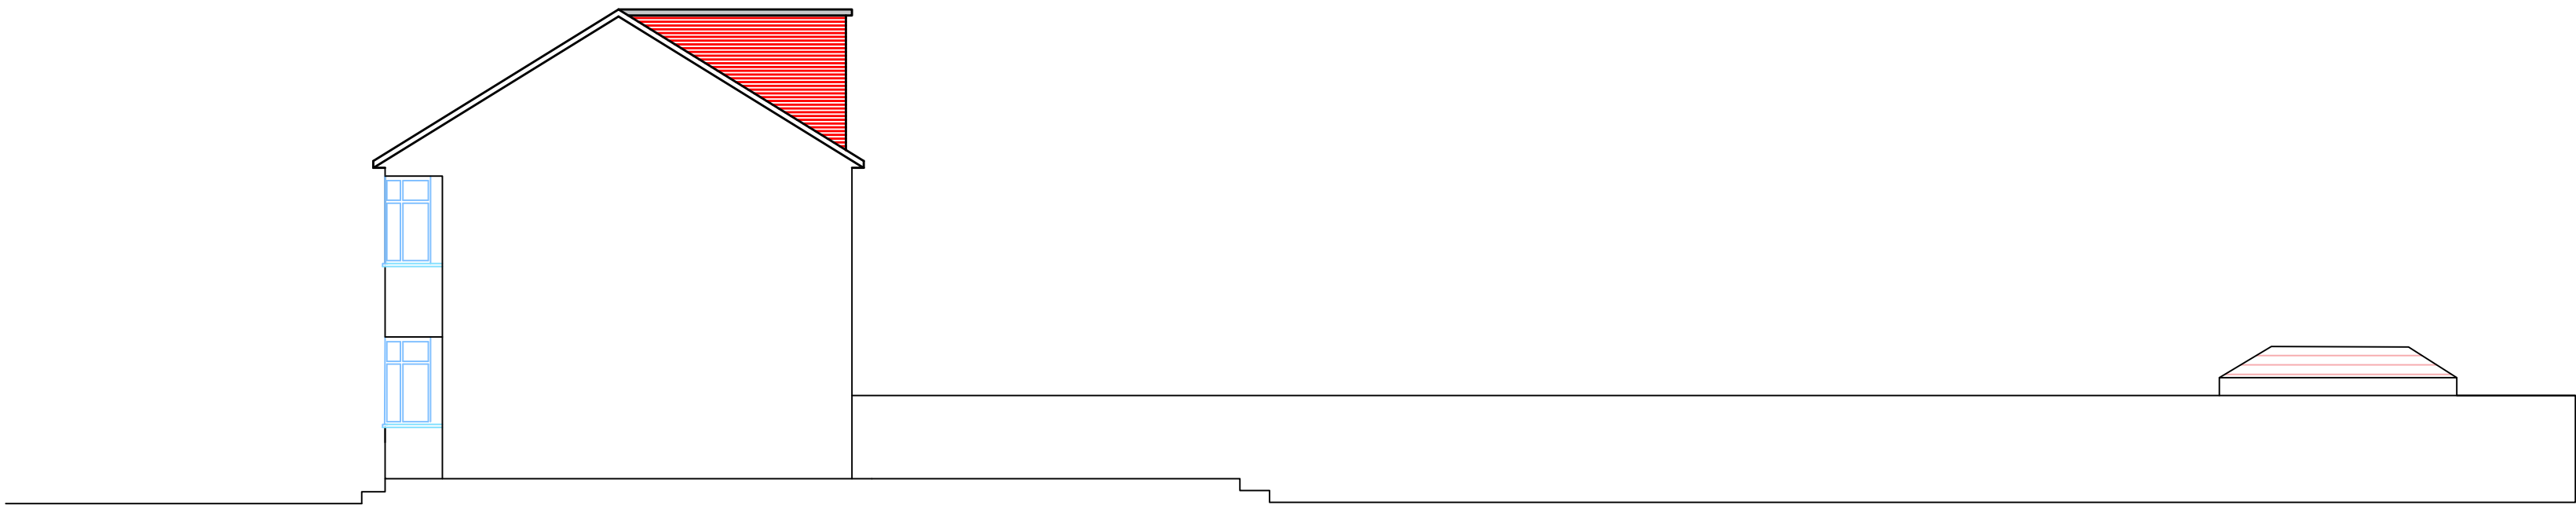


West Elevation

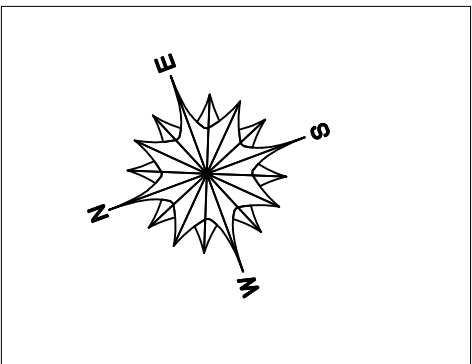


East Elevation

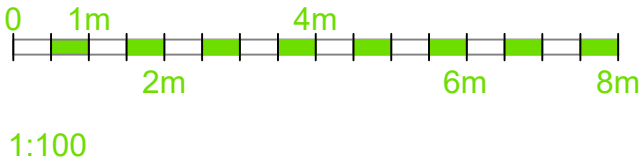


Added Volume
44.1 m³
Dormer = $DxExH/2 = 32.4$
Pyramid = $AxBxH/6 = 11.7$


New materials will match
existing.

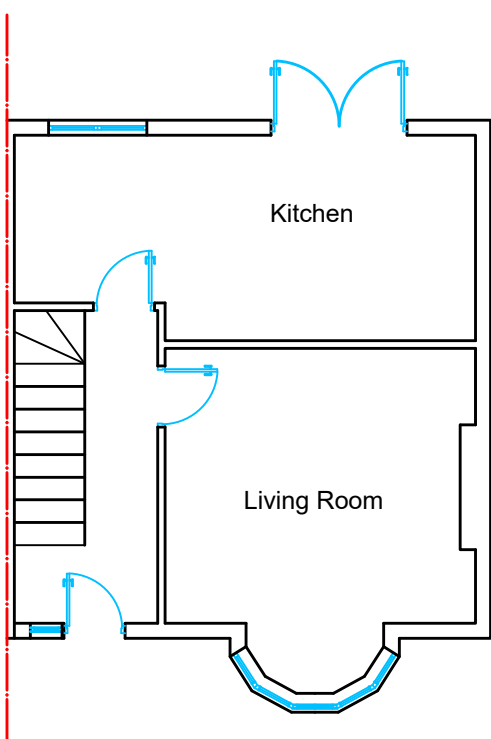


Ground Floor
Plan

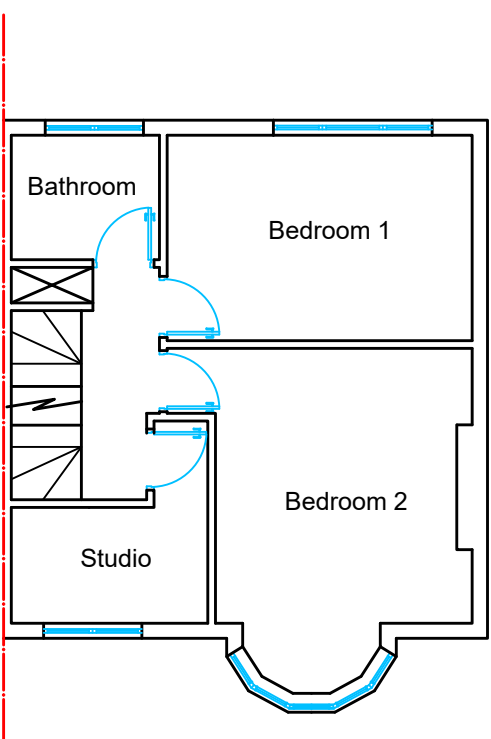

Firs Floor Plan

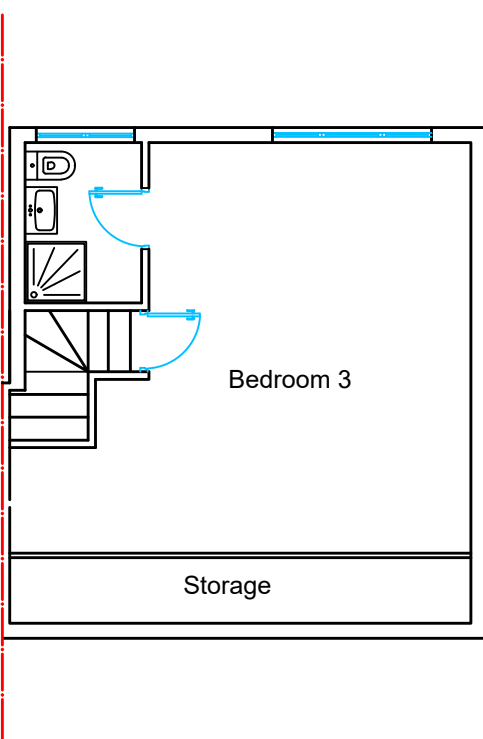

Loft Plan

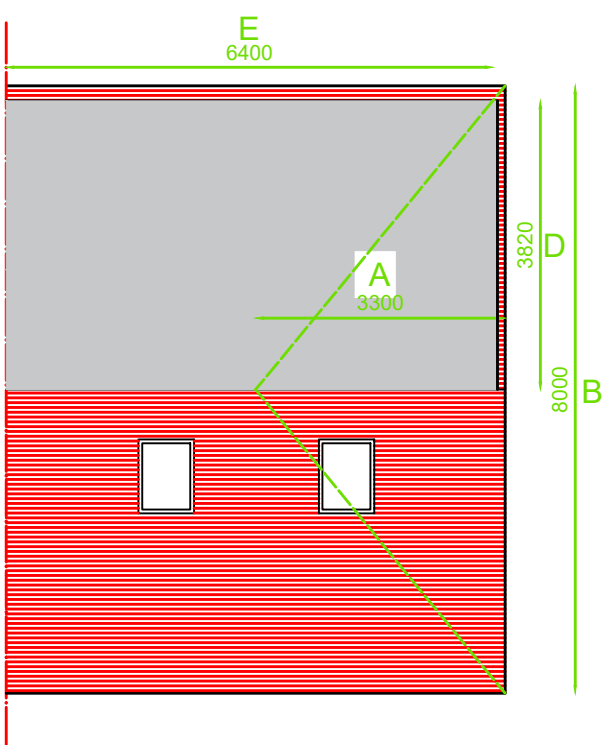

Roof Plan



Front Elevation



Rear Elevation

Notes:

© This drawing is copyright of Edgware Property Consultancy, and is not to be reproduced or copied without the written permission of Edgware Property Consultancy. Do not scale from the drawing. All dimensions to be checked on site. If in doubt, ask.

PLANNING

EDGWARE P CONSULTANCY LTD

412A EDGEWARE RD
LONDON
W21ED

Project Add:
681 FIELD END ROAD LONDON

HA4 0RG
Drawing:

Proposal 2. Lorft conversion and hip
to gable.

Proposed plans and elevations

Drawn	Checked	Date	Scale @ A1
VV		11/22	1/100

Project n°	Drawing N°	Rev	©
J2247	Plan/03		