





EXISTING - FRONT ELEVATION

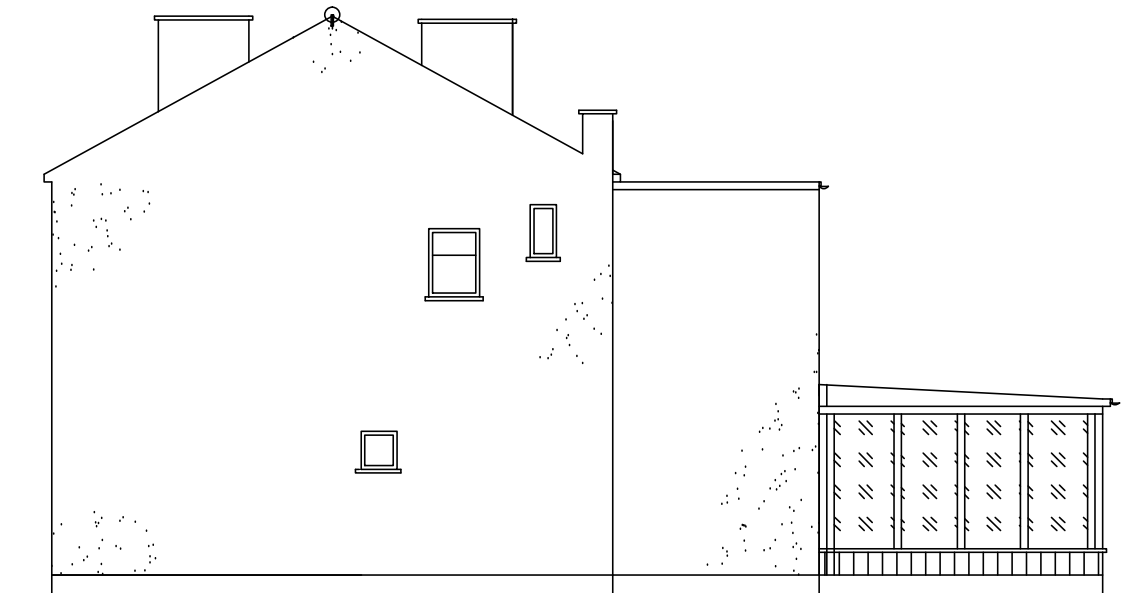


EXISTING - SIDE ELEVATION R/H SIDE

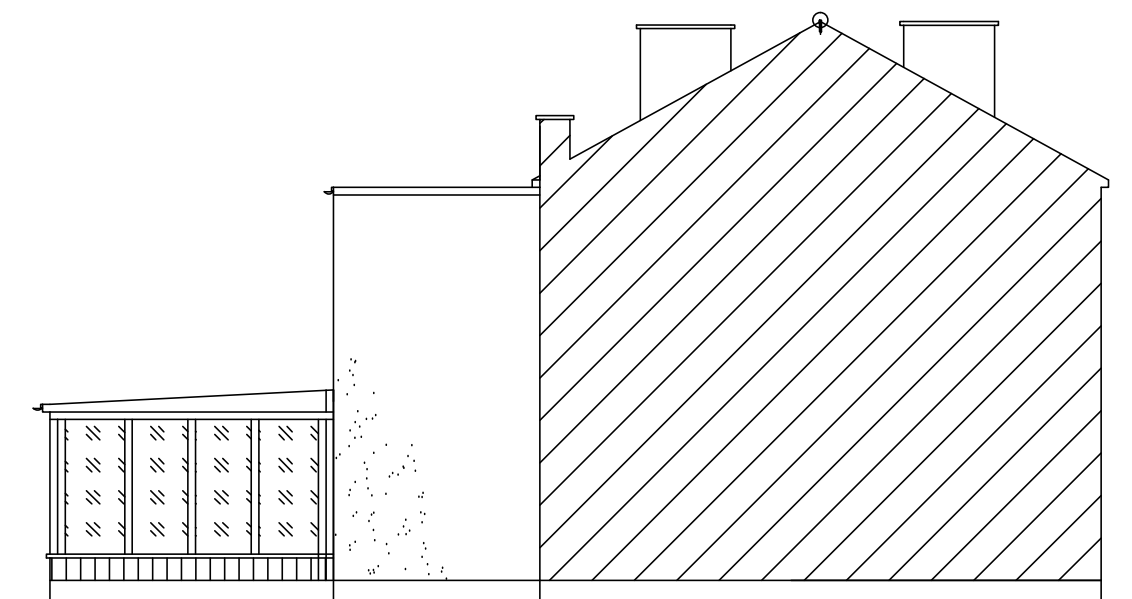

EXISTING - SIDE ELEVATION L/H SIDE



EXISTING - REAR ELEVATION

 

SCALE BAR 1:100

SITE ADDRESS: 85 YEADING LANE, HAYES UB4 0EW	
DRAWING TITLE: EXISTING ELEVATIONS	
SCALE: 1:100 @ A3	DATE: 08-05-2025
DRAWING NO: 25/YL85/003	REV