




PROPOSED - FRONT ELEVATION

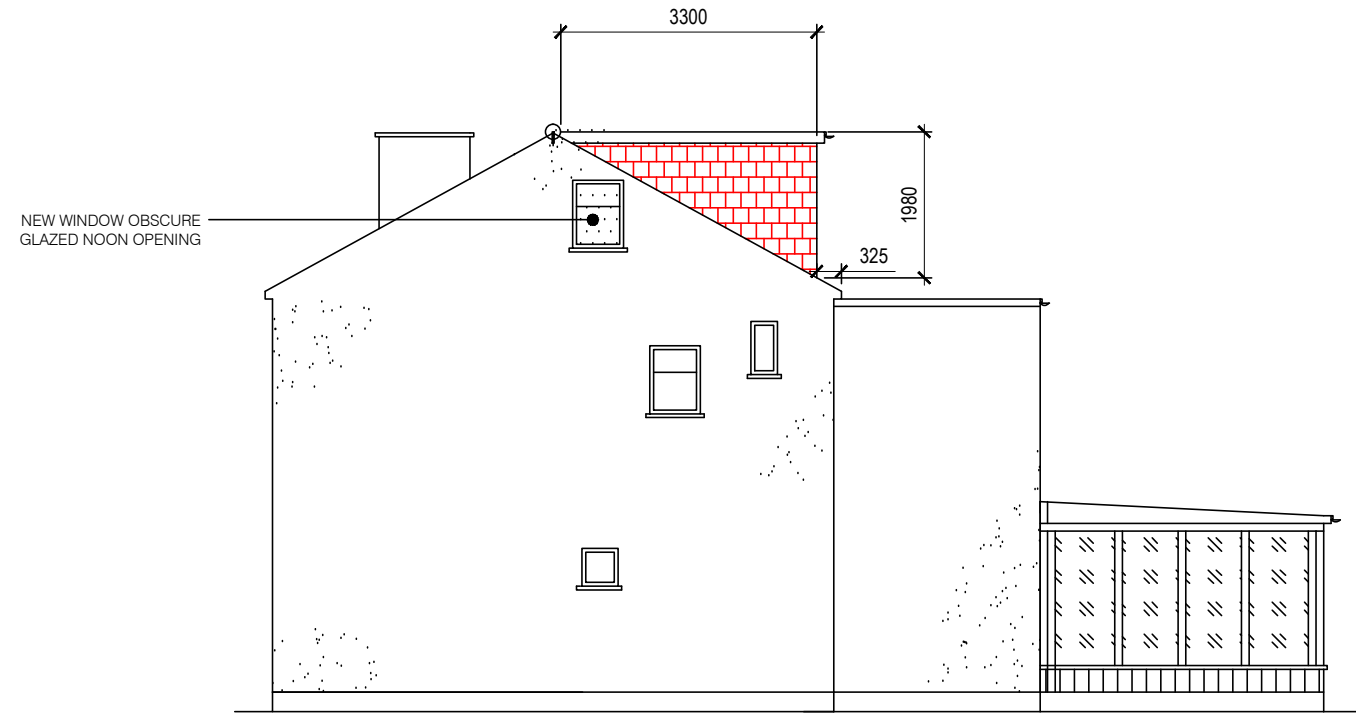

PROPOSED- SIDE ELEVATION R/H SIDE

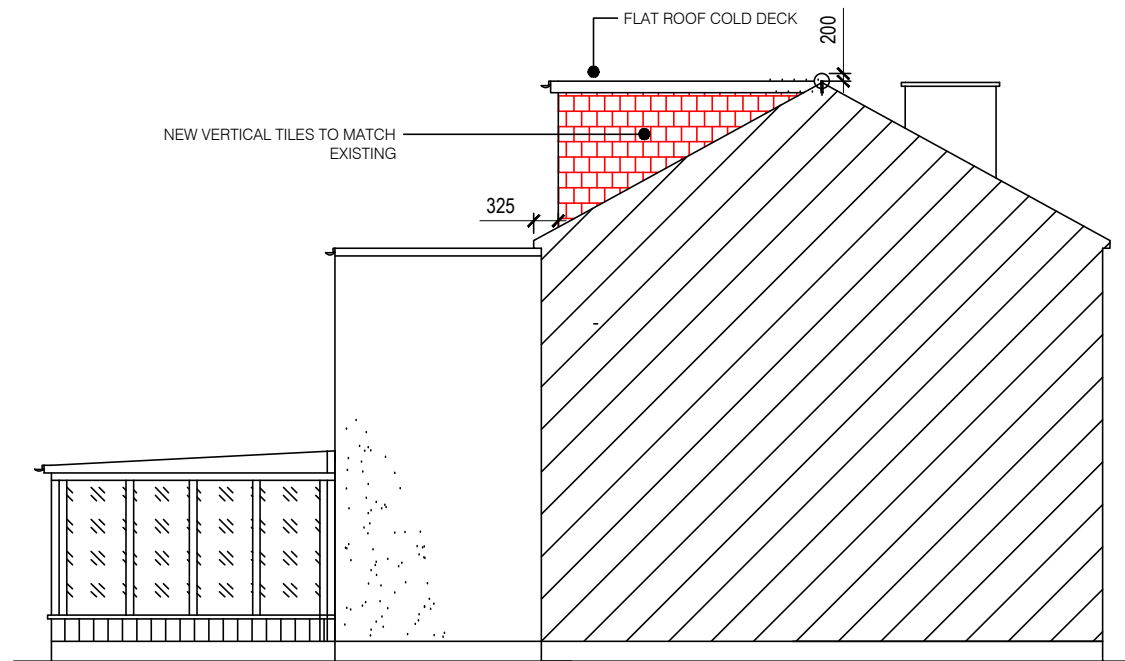

PROPOSED- SIDE ELEVATION R/H SIDE

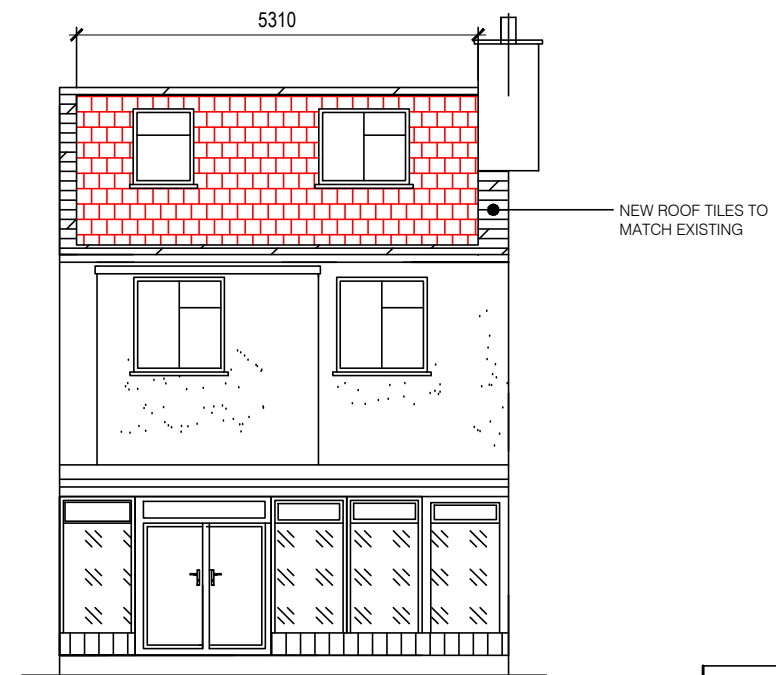

PROPOSED - REAR ELEVATION



SCALE BAR 1:100

SITE ADDRESS: 85 YEADING LANE, HAYES UB4 0EW	
DRAWING TITLE: PROPOSED ELEVATIONS	
SCALE: 1:100 @ A3	DATE: 08-05-2025
DRAWING NO: 25/YL85/004	REV