




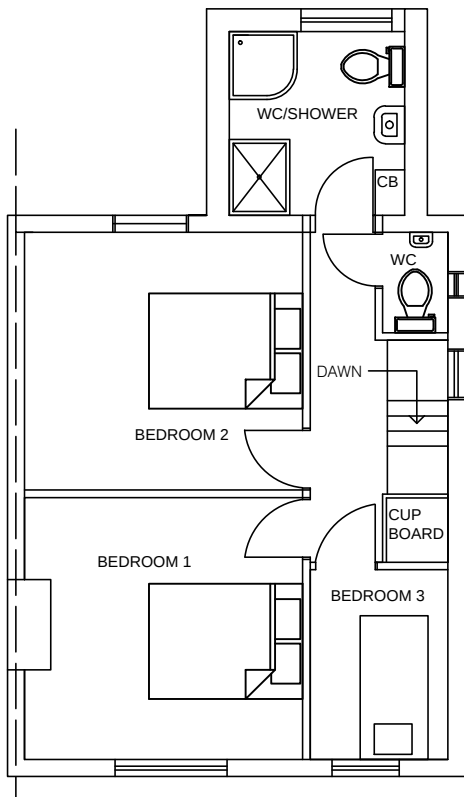


EXISTING - FIRST FLOOR PLAN

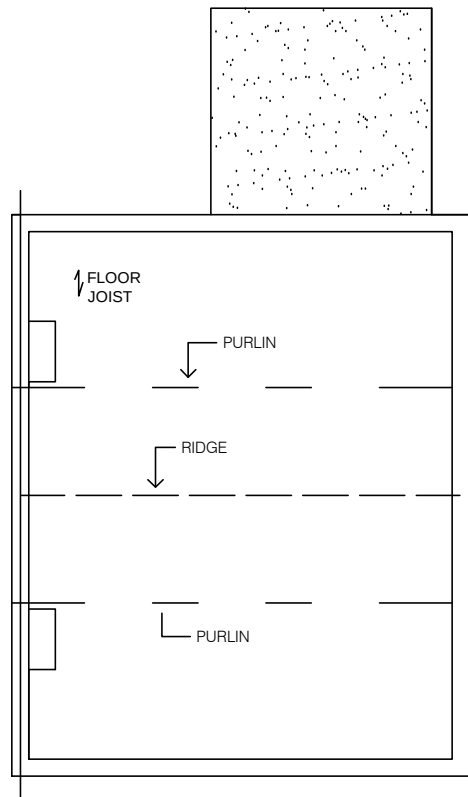


EXISTING- LOFT FLOOR PLAN

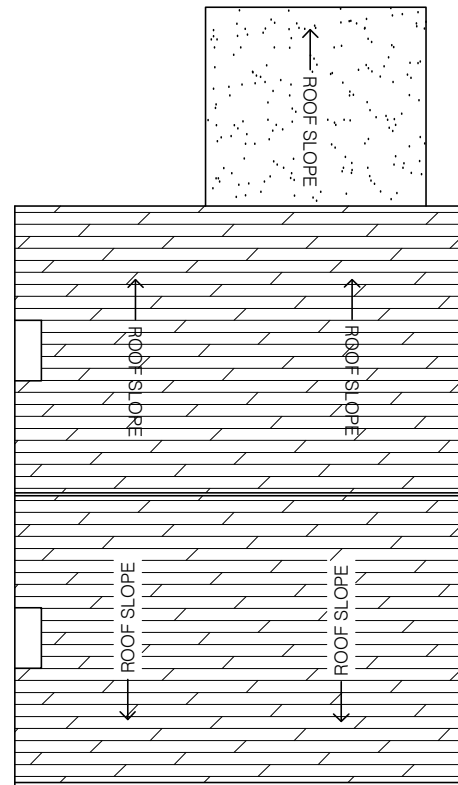


EXISTING - ROOF PLAN

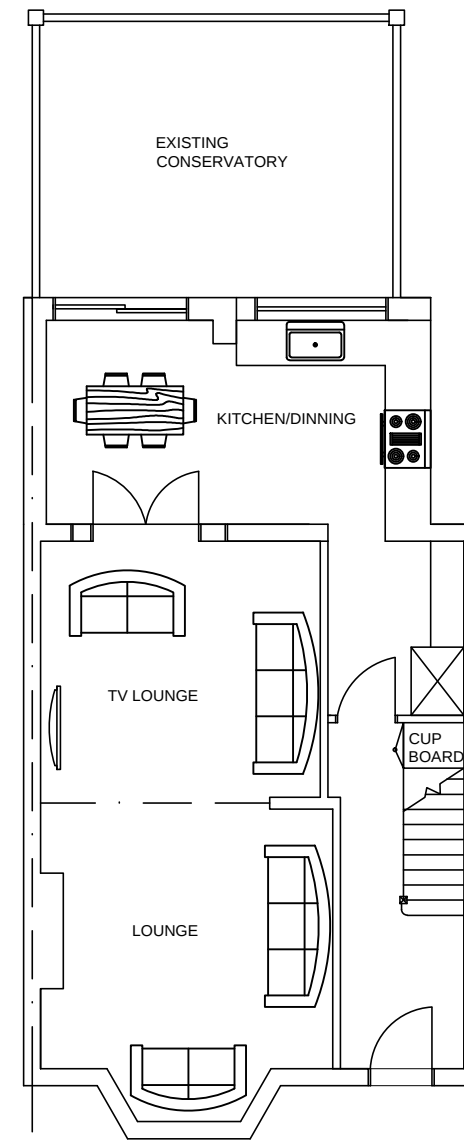


EXISTING - GROUND FLOOR PLAN

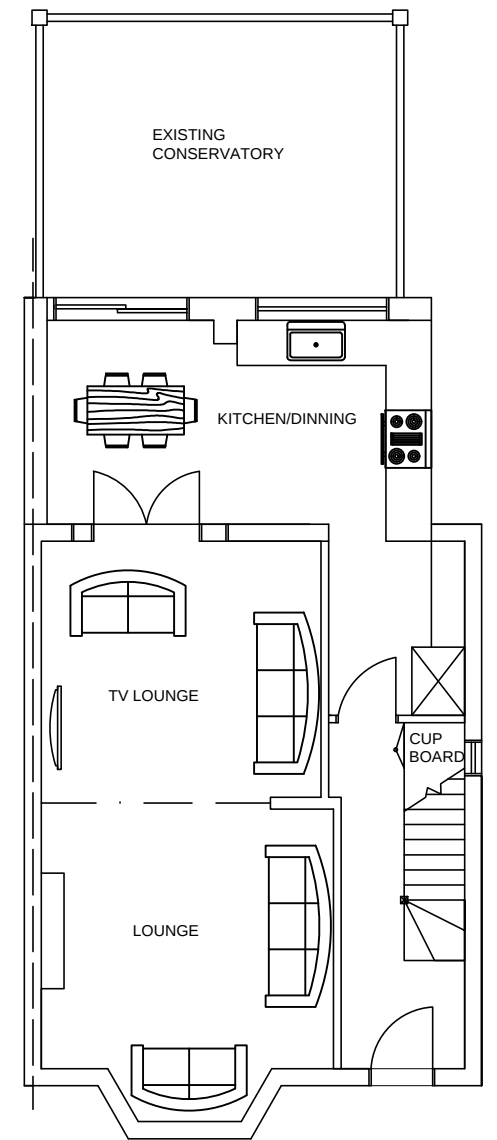


PROPOSED - GROUND FLOOR PLAN

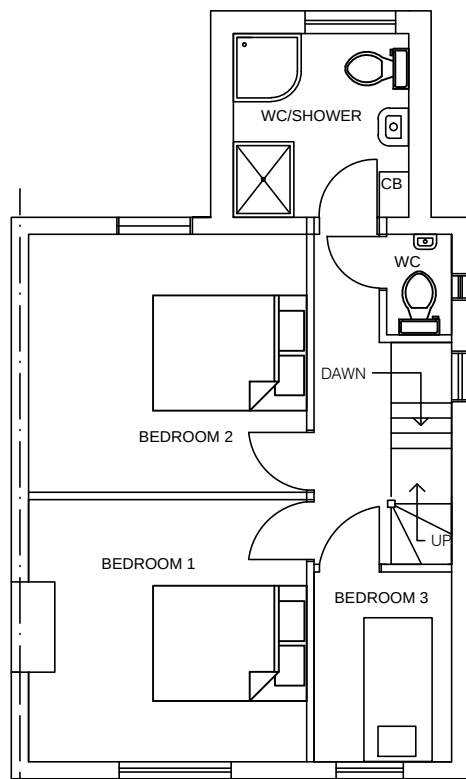


PROPOSED - FIRST FLOOR PLAN

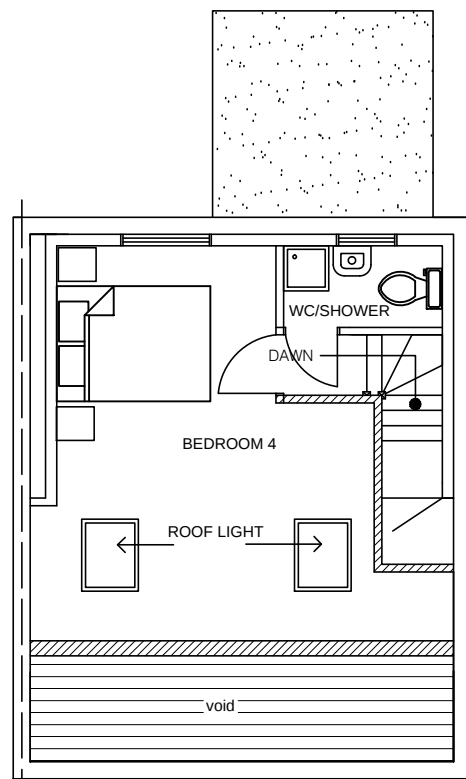

PROPOSED - LOFT FLOOR PLAN

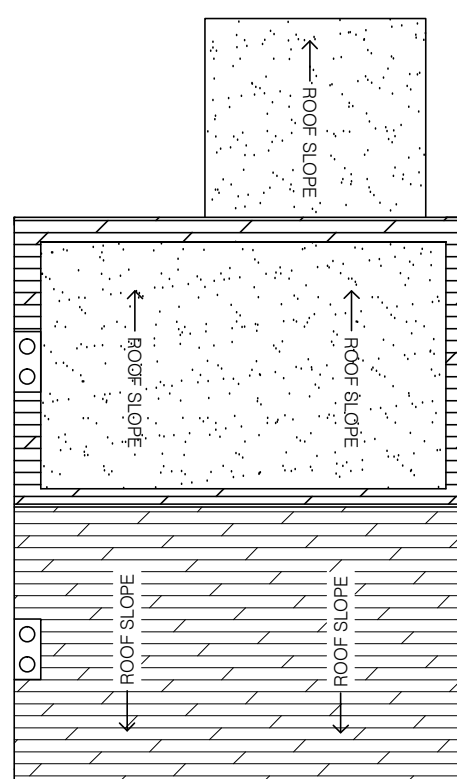

PROPOSED - ROOF PLAN

 

SCALE BAR 1:100

SITE ADDRESS:	
85 YEADING LANE, HAYES UB4 0EW	
DRAWING TITLE: EXISTING/PROPOSED FLOOR PLAN	
SCALE: 1:100 @ A3	DATE: 08-05-2025
DRAWING NO: 25/YL85/002	REV