



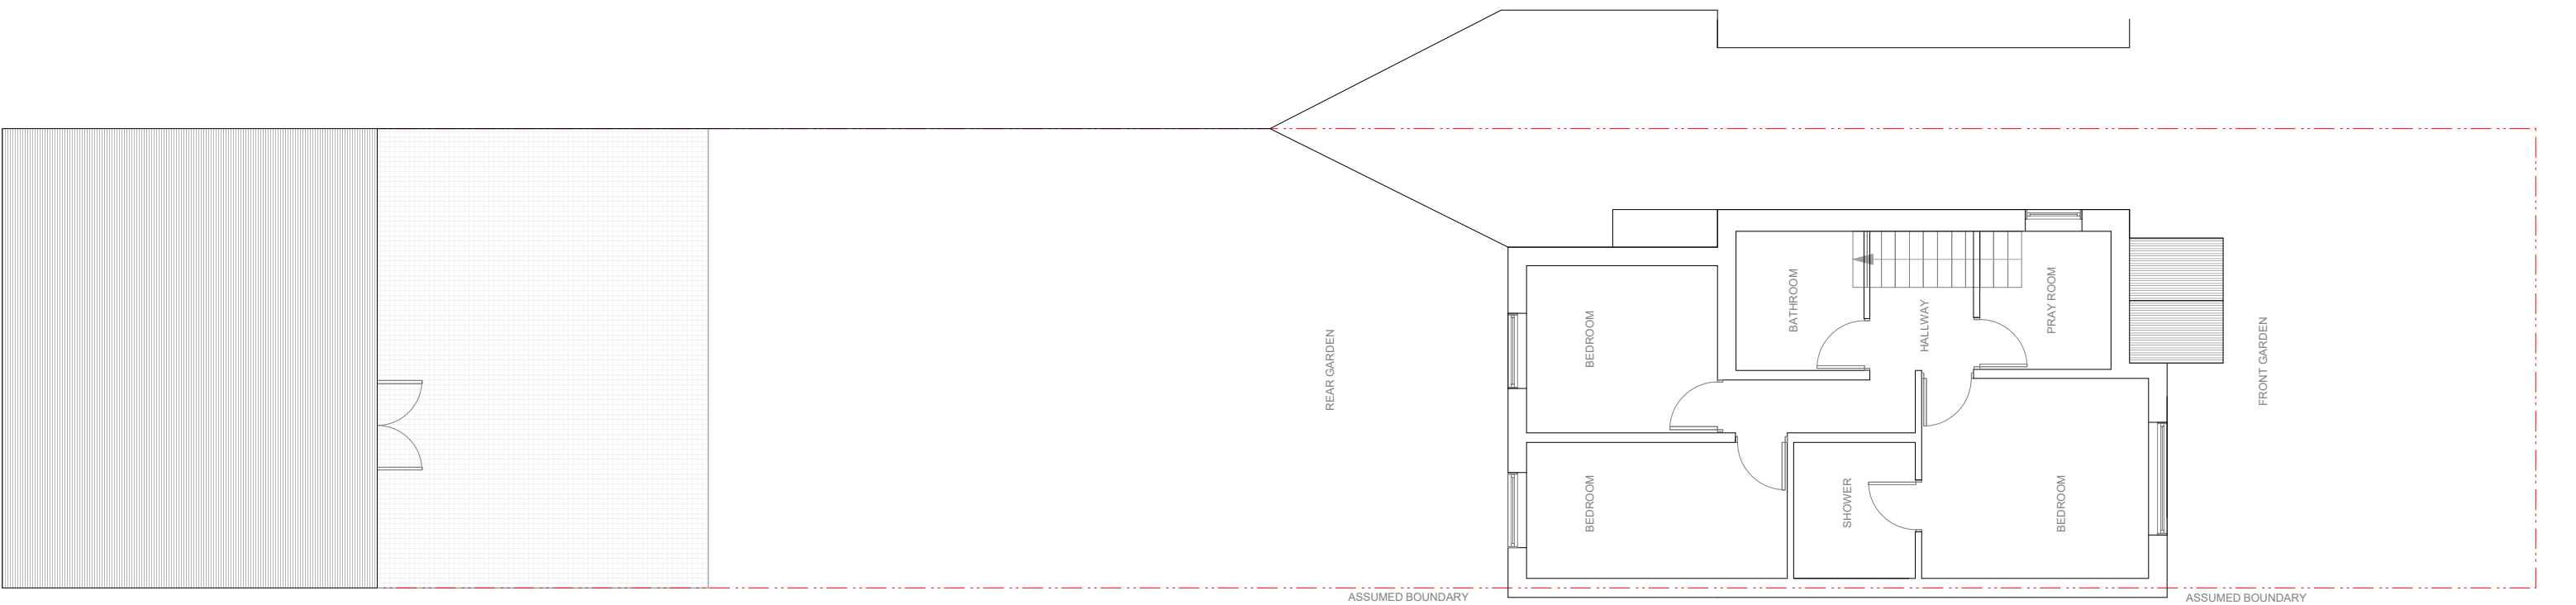

1
EX-10

FIRST FLOOR PLAN
Scale: 1/100

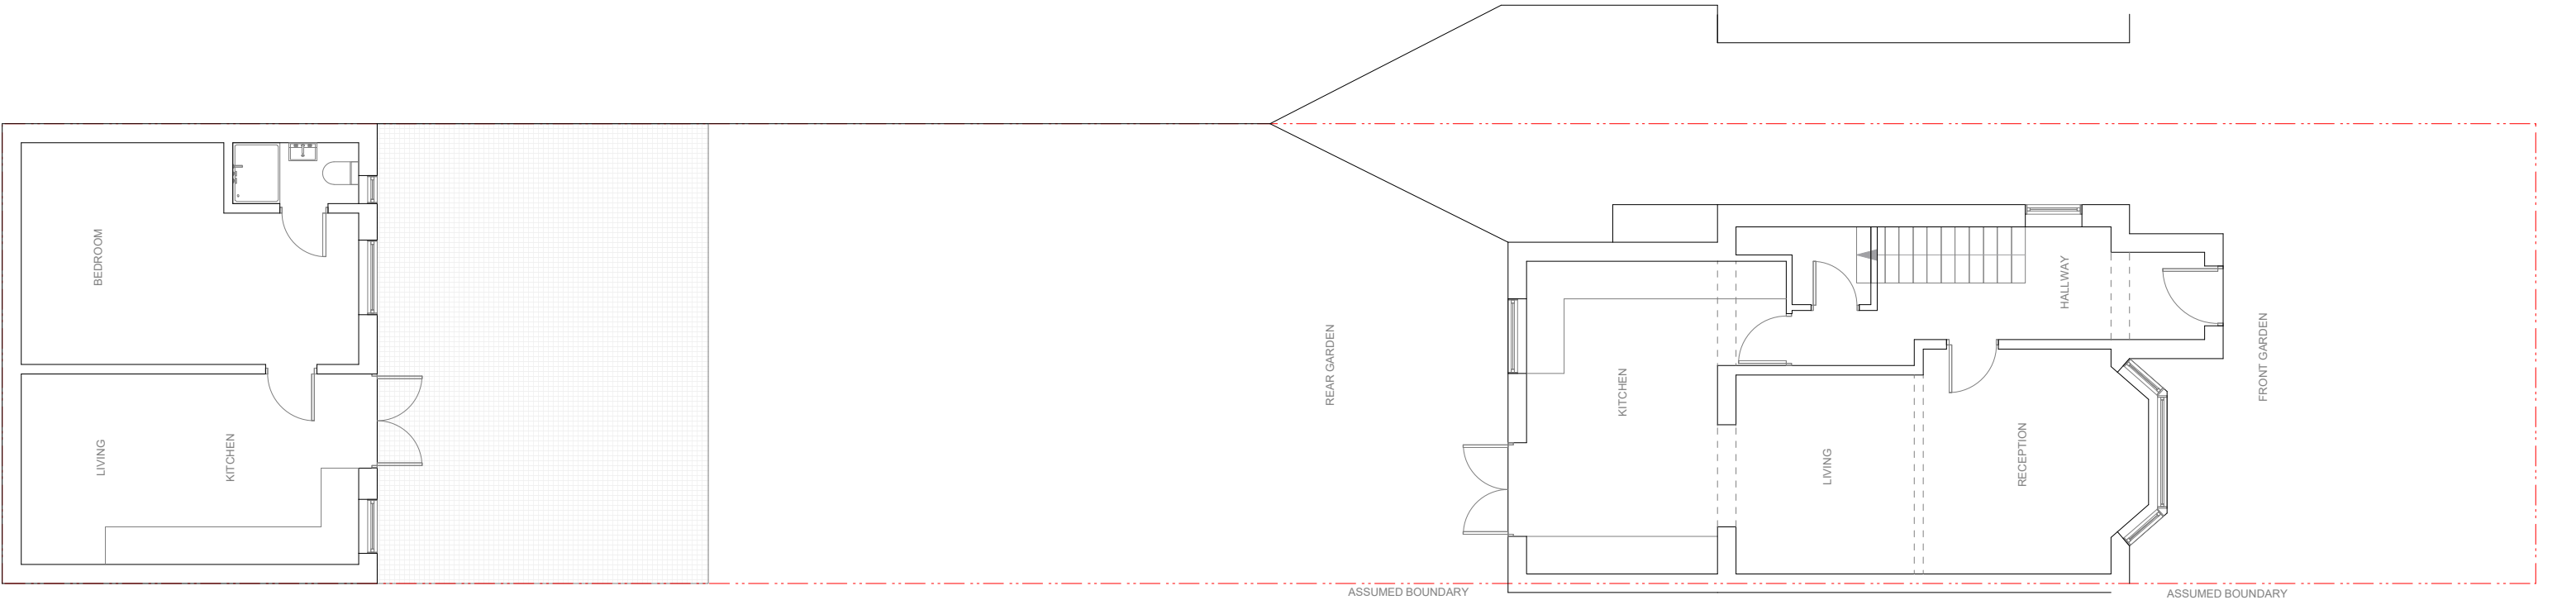

1
EX-10


GROUND FLOOR PLAN
Scale: 1/100

Revision.	Description
-----------	-------------

Project:
**139 Roseville Road UB3
4RA**

Drawing Title:
Existing Plans


Dwg no: 0223-EX-10	Revision. A	Date: 17.07.2025
Scale: 1:100@a3p	Drawn by:	Checked by:

 




1
EX-10

SIDE ELEVATION
Scale: 1/100

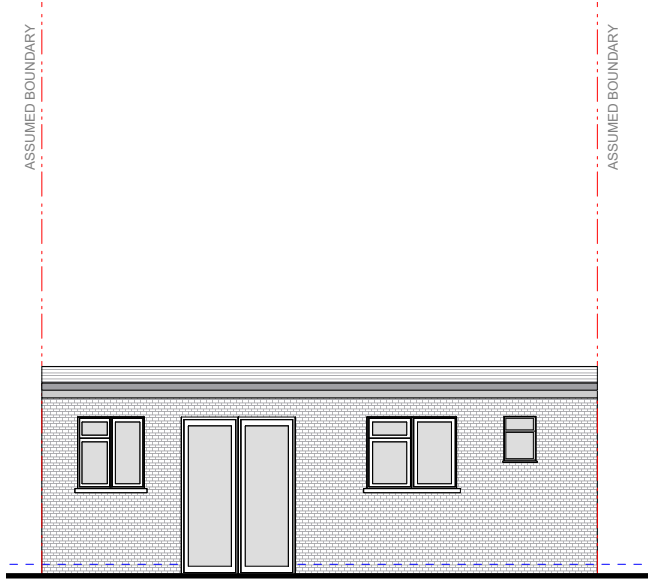

1
EX-10

FRONT ELEVATION
Scale: 1/100

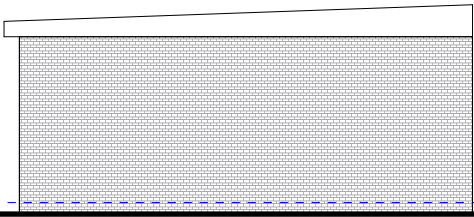

Revision.	Description
-----------	-------------

Project: 139 Roseville Road UB3 4RA		
Drawing Title: Existing Plans		

Dwg no: 0223-EX-20	Revision. A	Date: 17.07.2025
Scale: 1:100@A3p	Drawn by:	Checked by:

