
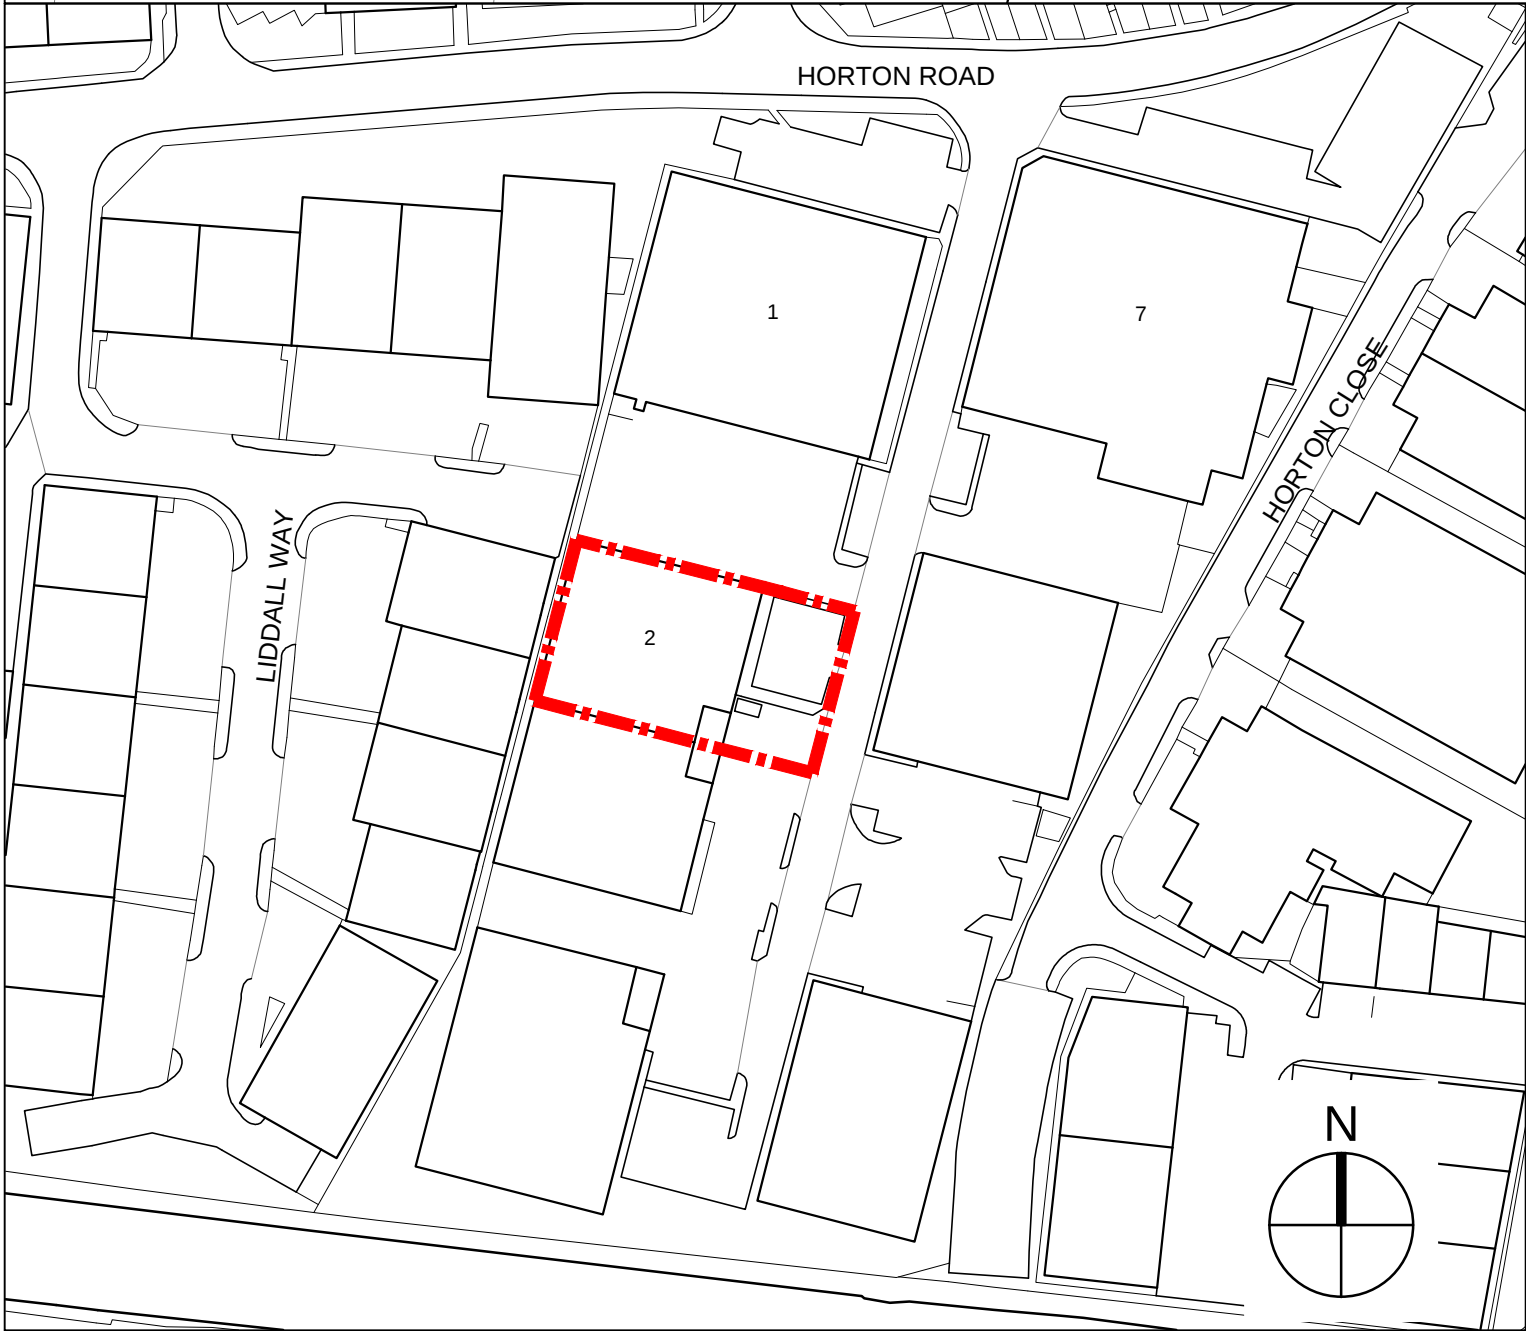


Notes

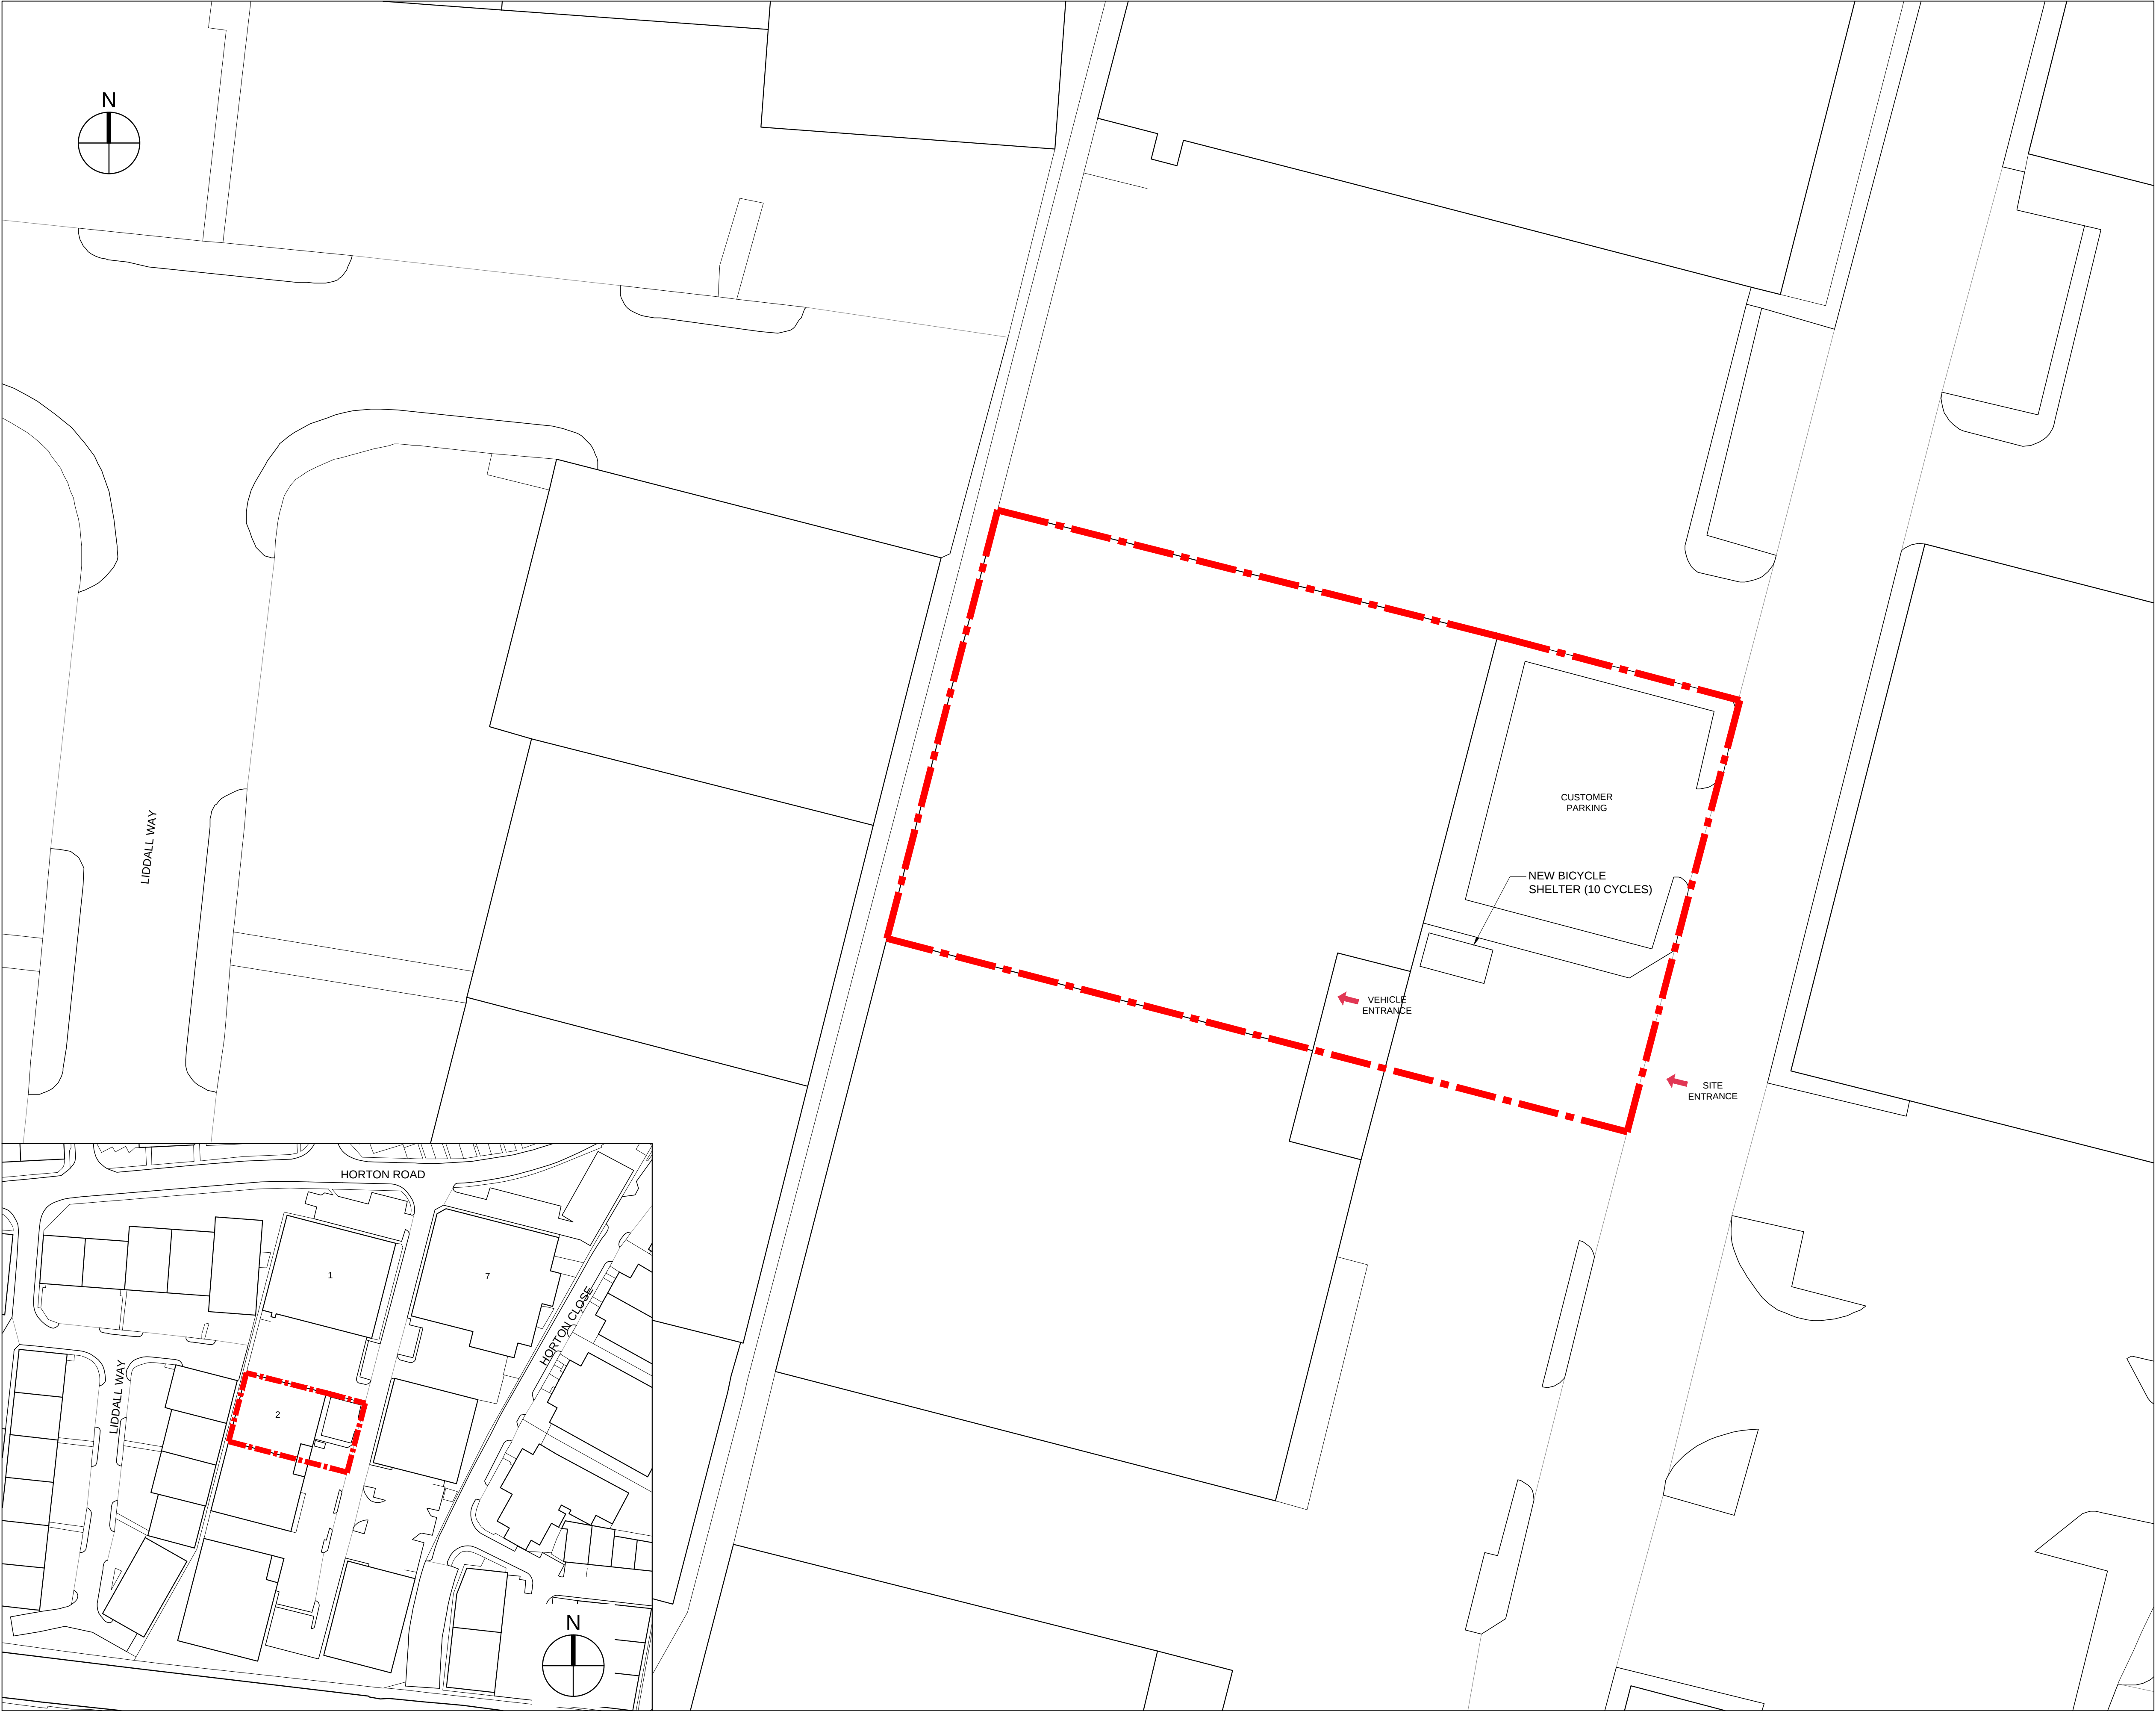

LOCATION PLAN
SCALE: 1:1250 @ A1

EXISTING/PROPOSED SITE PLAN
SCALE: 1:200 @ A1

P3	Issue for Planning Conditions Discharge	YT	WT	14.06.2018
P2	Issue for Planning Application	FC	WT	19.02.2018
P1	Issue for Landlord Approval	FC	WT	19.01.2018
Rev	Description	By	Check	Date

Hyphen
39 Moreland Street
London, EC1V 8BB
+44 20 7940 3170
info@hyphen.archi

Client
TESLA MOTORS

Project
TESLA HEATHROW SERVICE CENTRE UNIT 2
HORTON ROAD, WEST DRAYTON, UB7 8JD

Drawing
**LOCATION/
EXISTING AND PROPOSED SITE PLAN**

Scale	Date	Author	Checked
Varies@ A1	30.08.2018	YT	WT

Workstage	Status
3	PLANNING

Hyphen Project No.	Drawing No.	Revision
5807	P1.0	P3

Scale only for planning purposes
Report any discrepancies to the author
© The Hyphen Group Ltd