




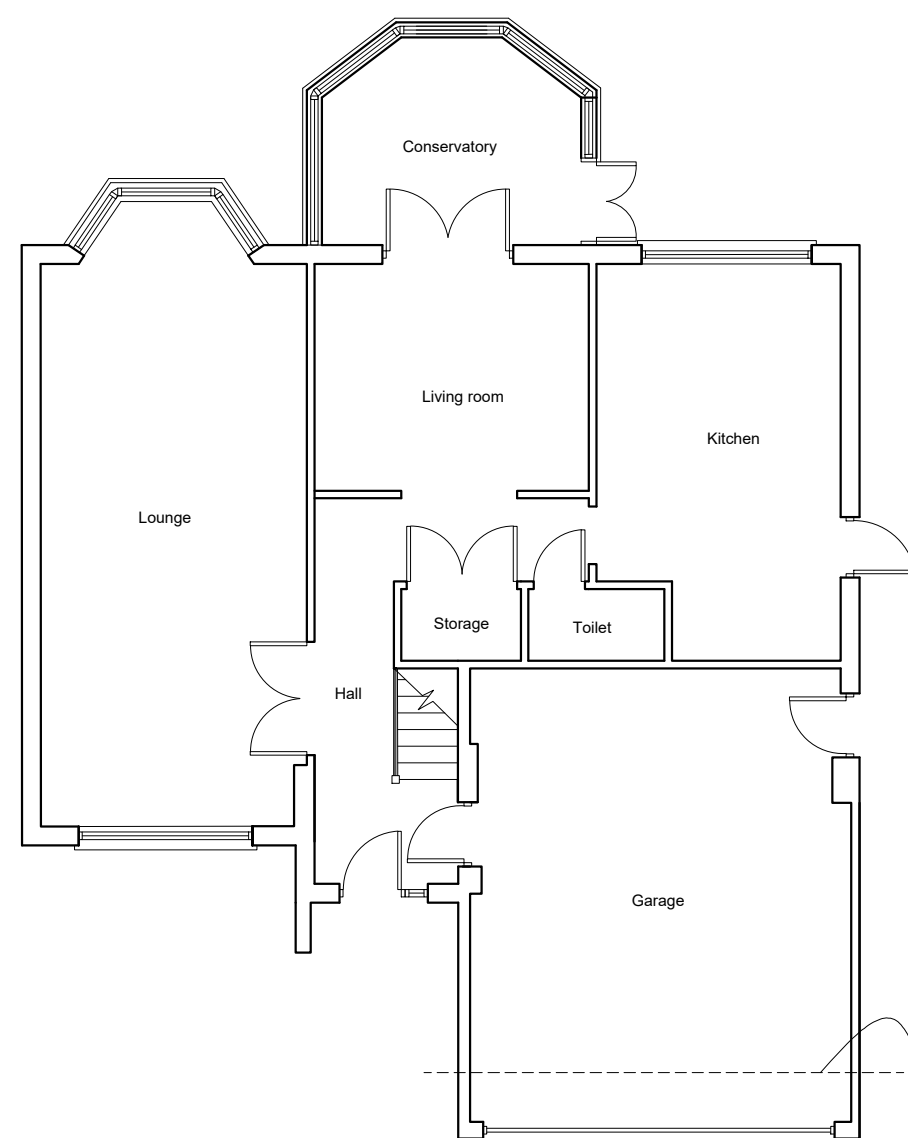

Ground Floor Plan

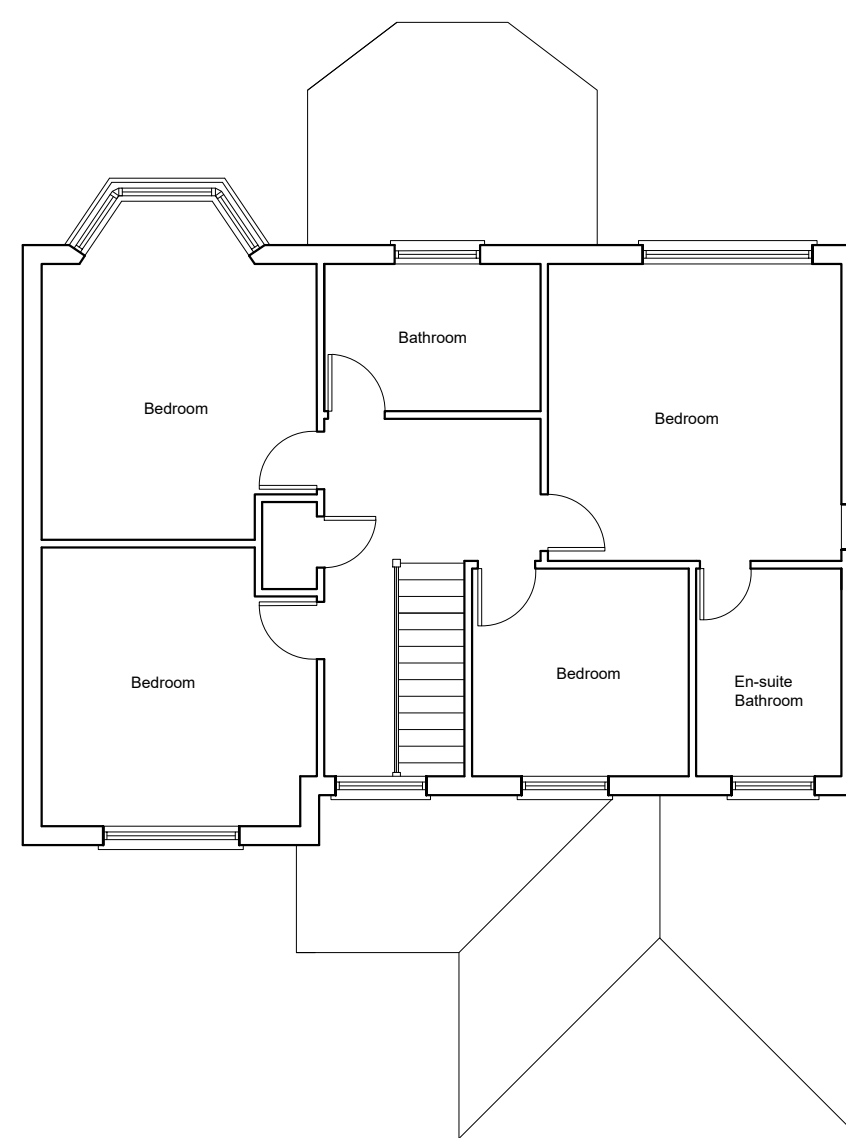


First Floor Plan

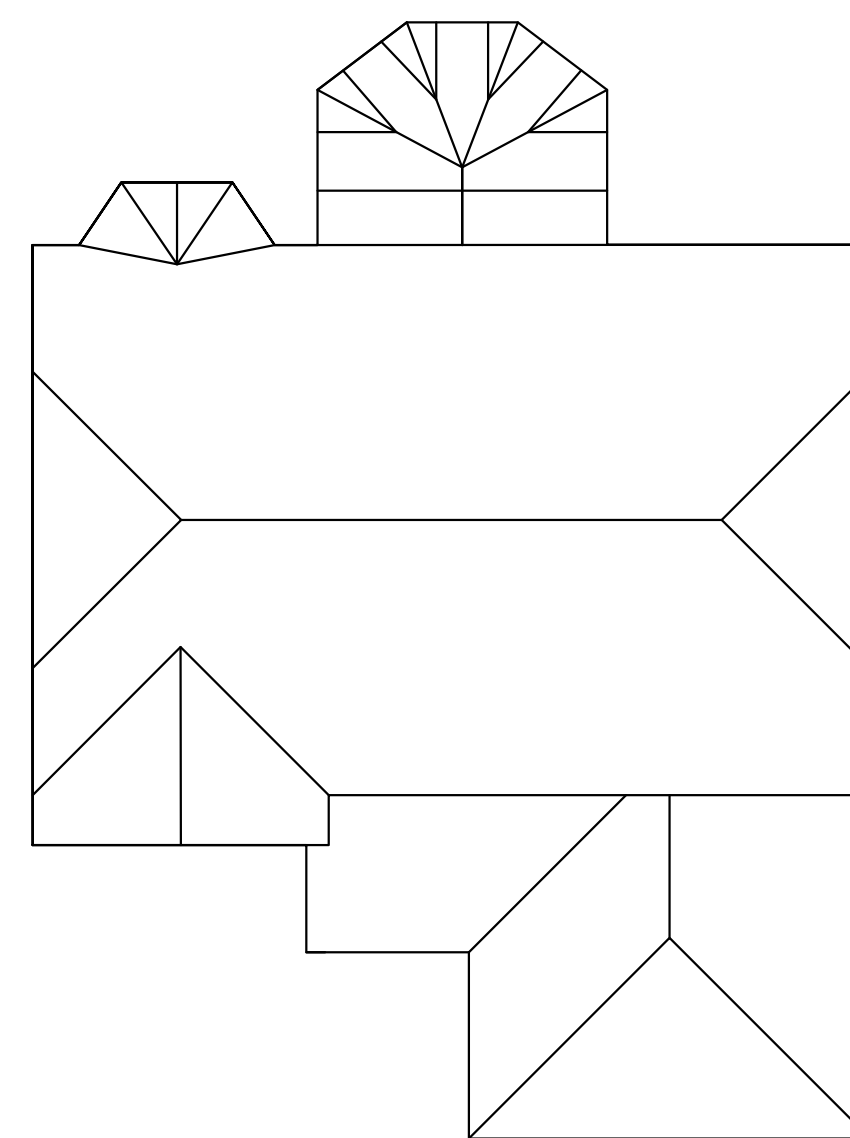

Roof Plan

PROPOSED FLOOR PLANS

2 Dukes Ride, Ickenham, UB10 8DA

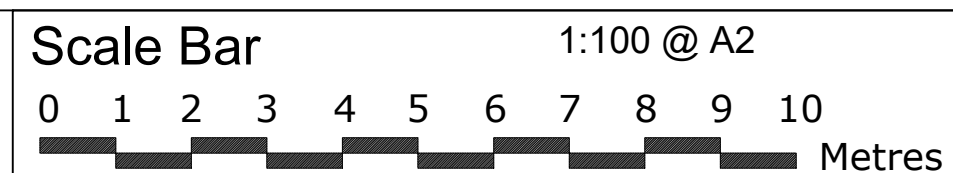

THE GILLETT MACLEOD PARTNERSHIP
Chartered Architects & Town Planning Consultants
1 High Road Old Eastcote Pinner Middlesex HA5 2EW tel. 0208 868 1333

Drg. No. 23/3571/05
Scale 1:100
Date 20/06/23
Drawn by KH

REVISION	
C	drawn