




- NOTES
- Dimensions are not to be scaled from this drawing by contractors. The contractor is requested to check all dimensions before the work started.
  - Report any discrepancies to the client or architect before undertaking the work described in the drawings.
  - Dimensions are approximate site dimensions and are to be verified by the contractor on site before any fabrication/site works i.e foundations etc occur
  - Contractor is responsible for all temporary propping to existing structure

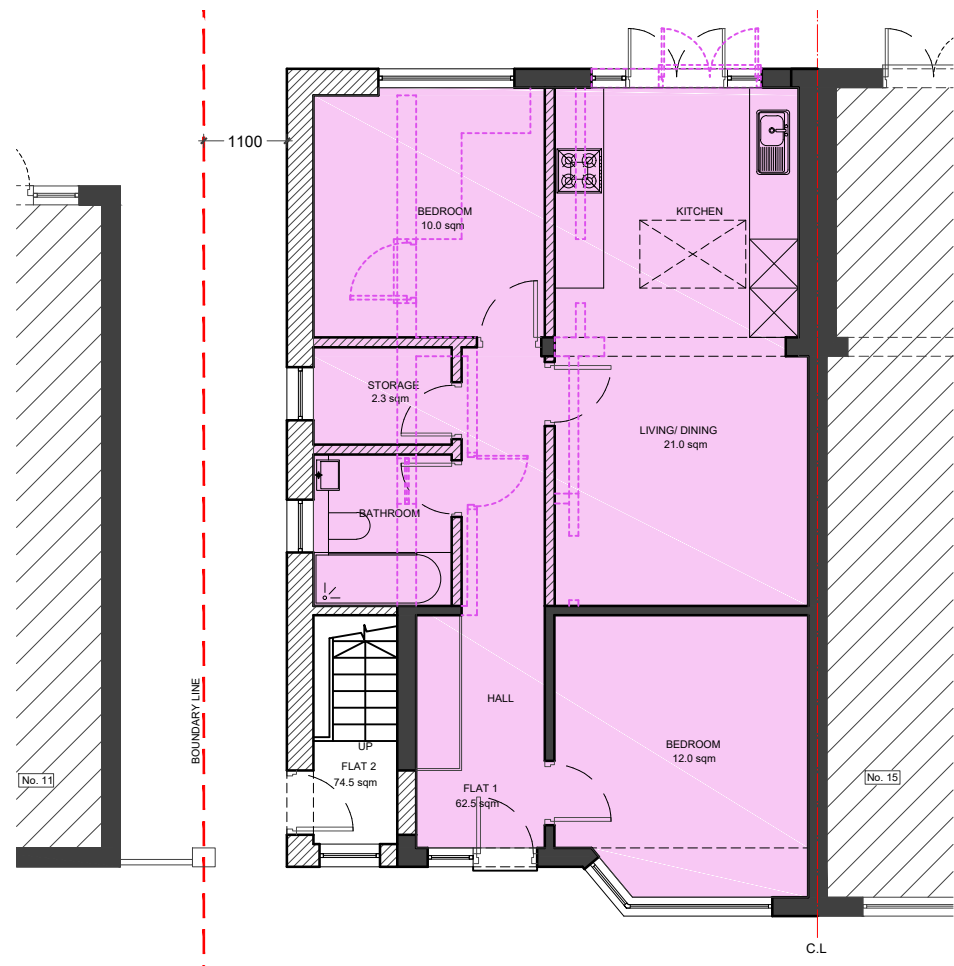


01 - GROUND FLOOR PLAN

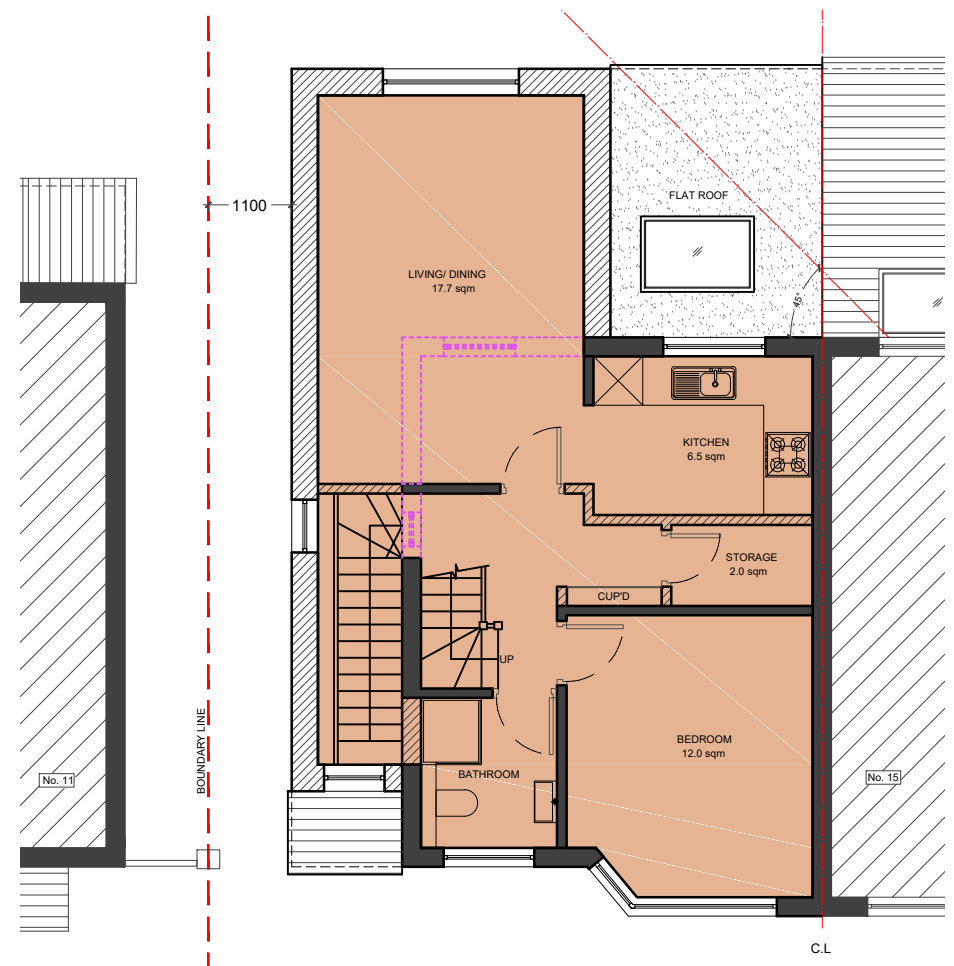

02 - FIRST FLOOR PLAN

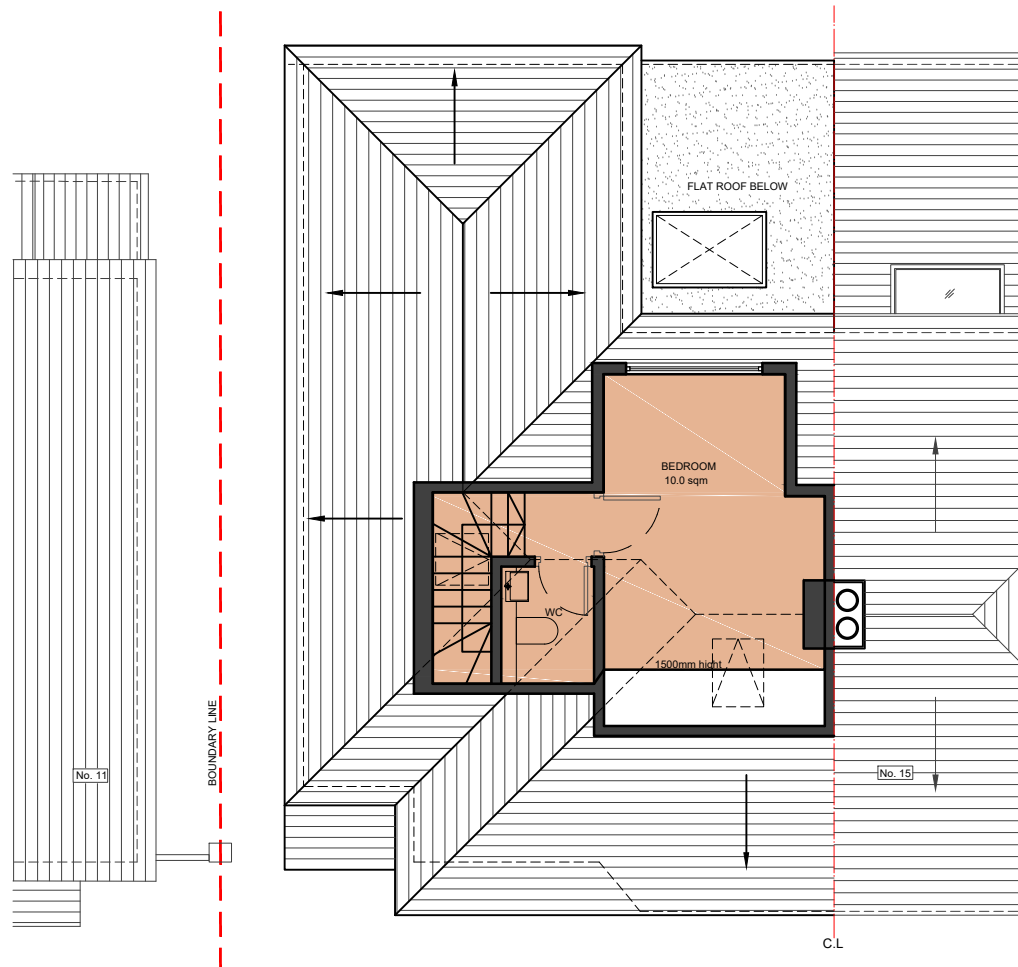

03 - LOFT FLOOR PLAN

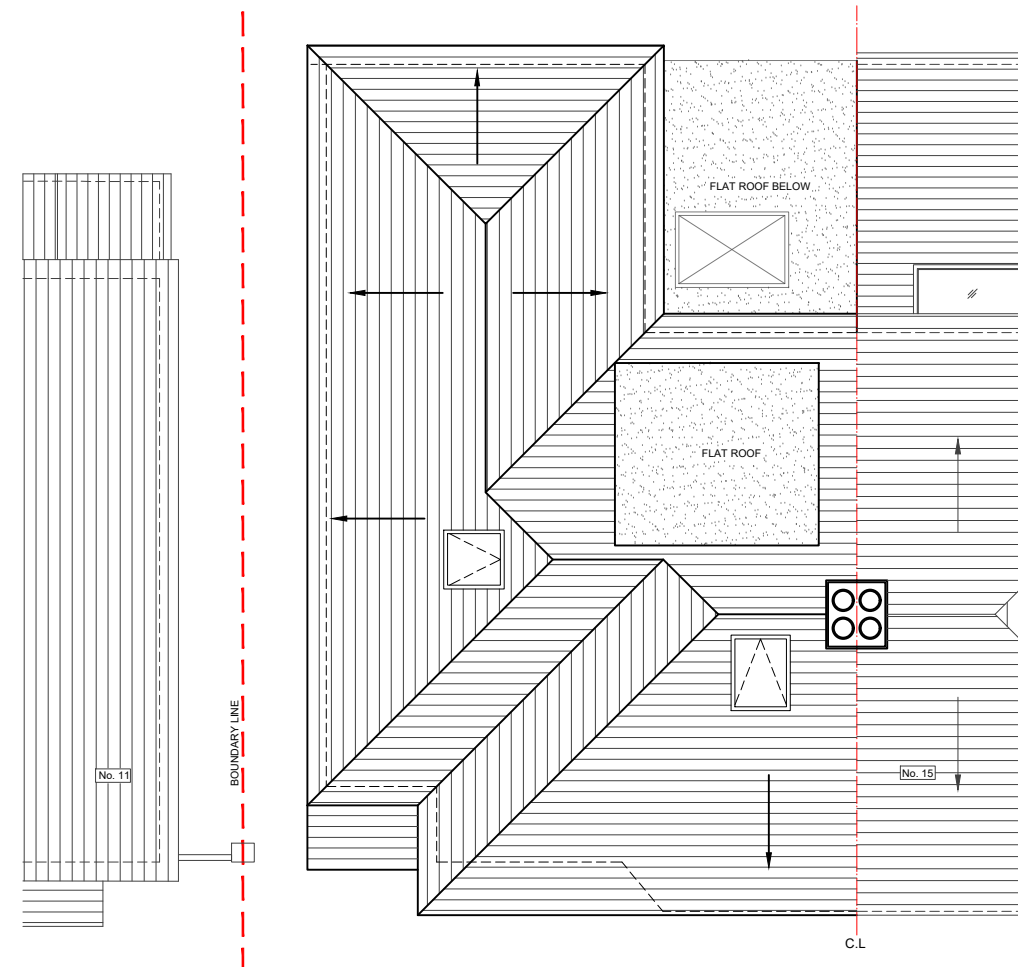

04 - ROOF PLAN

Legend:

- EXISTING (Solid black)
- PROPOSED (Hatched)
- DEMOLISHED (Dotted)

Scale: 0 1 2m 3 4 5m

REVISIONS			
NO	DESCRIPTION	DATE	BY

**FULL PLANNING APPLICATION**

**DESIGN ENDEAVOURS LTD**  
 M: 07824773079, 07869580774  
 E: design.endeavour@gmail.com

Project: 13 CLAMMAS WAY, UXBRIDGE  
 LONDON, UB8 3AH

Title: PROPOSED PLANS

Scale: 1:100@A3	Drawn: MU	Approved:	Date: MAR-26
Job No: DE-1336/26	Drawing No: FP-13CW-03	Rev:	