



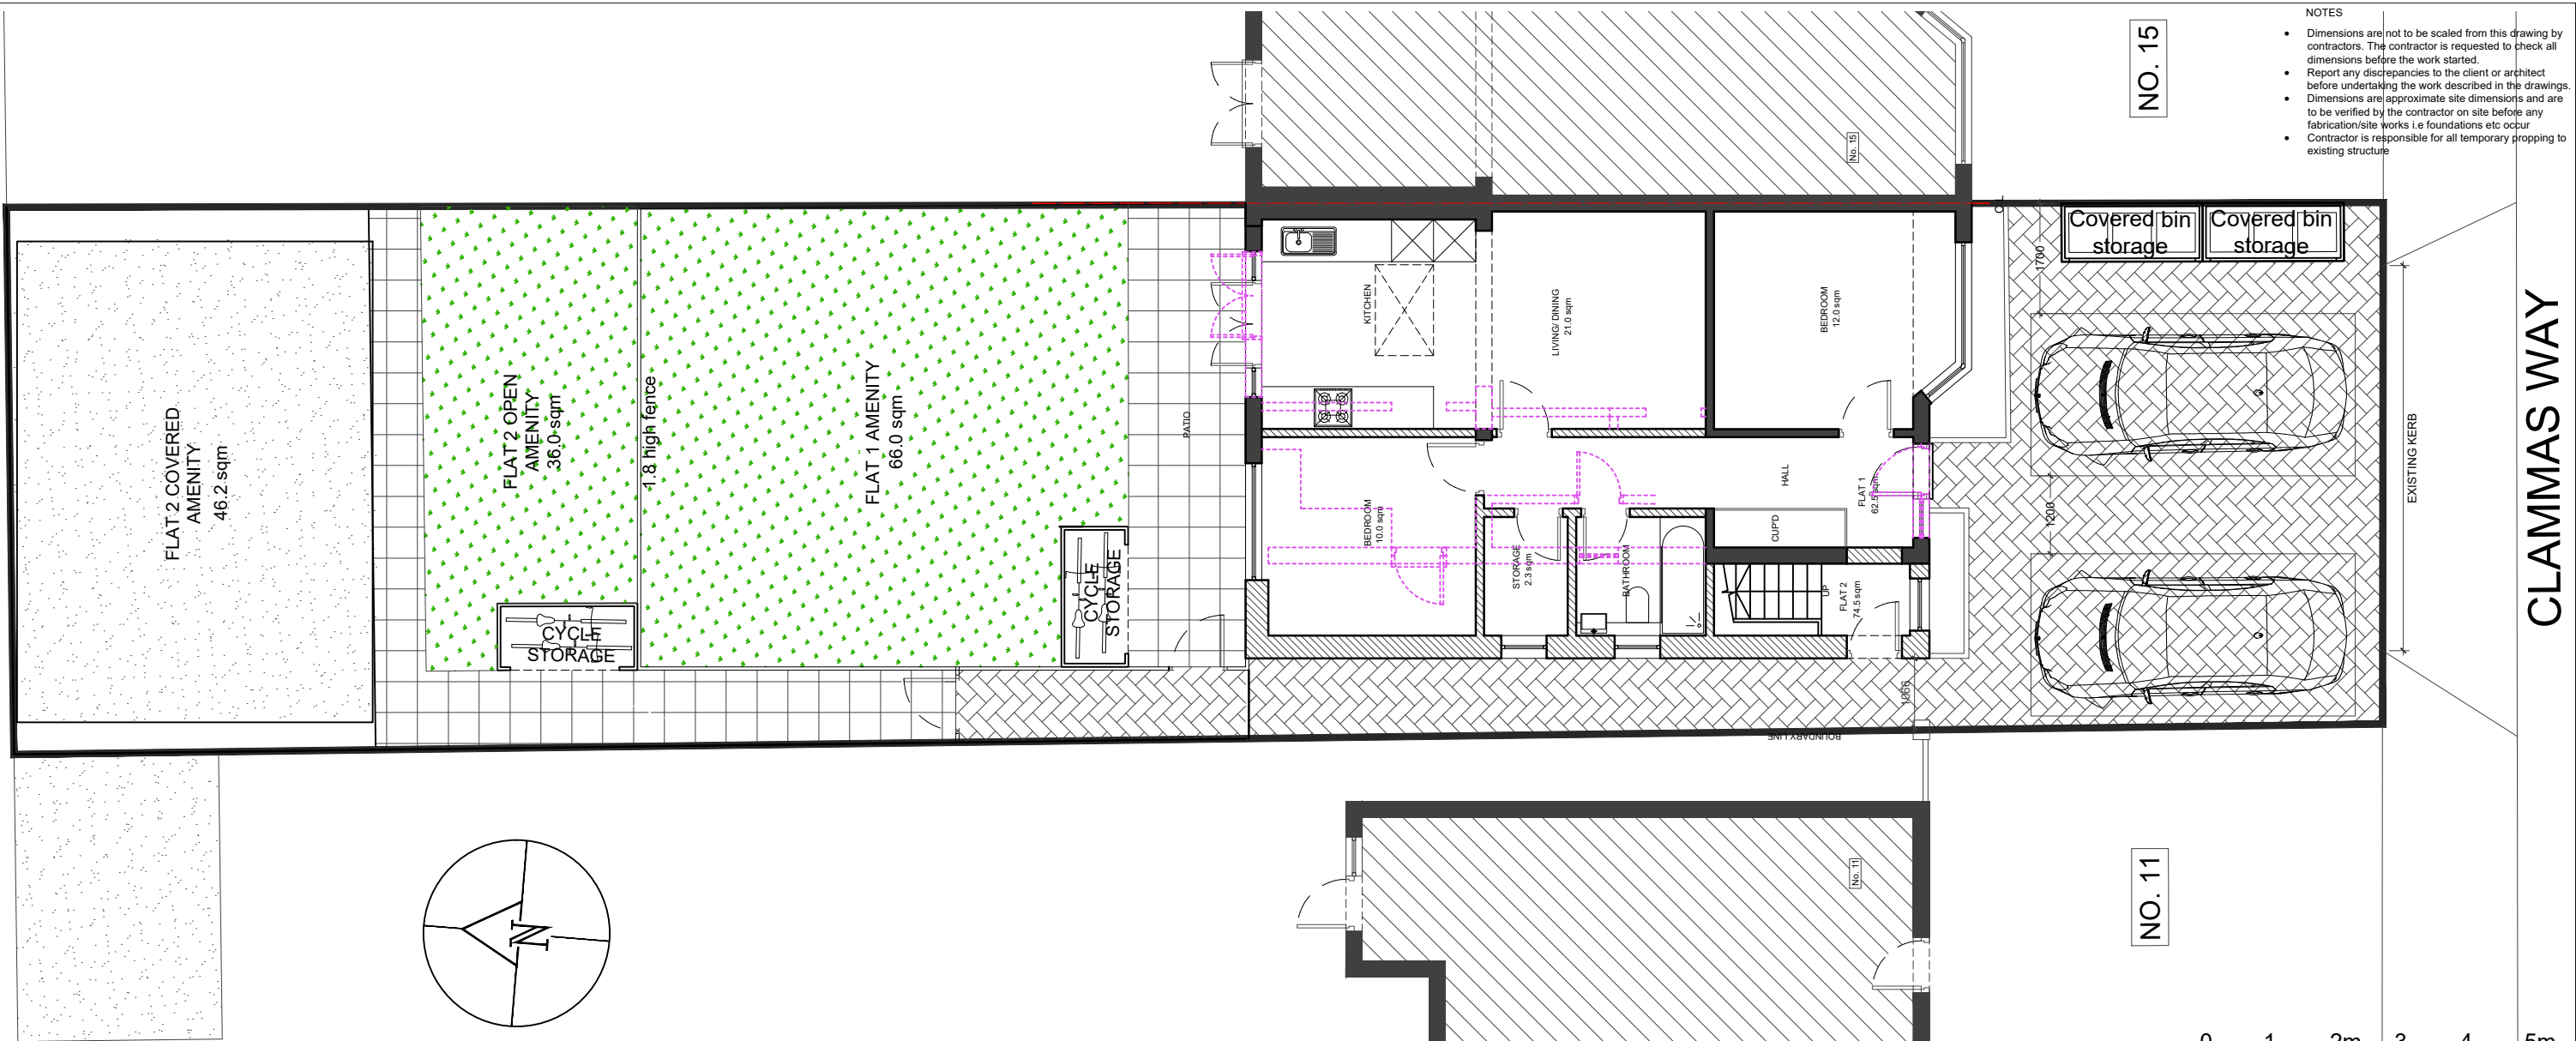

01 -PROPOSED SITE PLAN
SCALE- 1:100

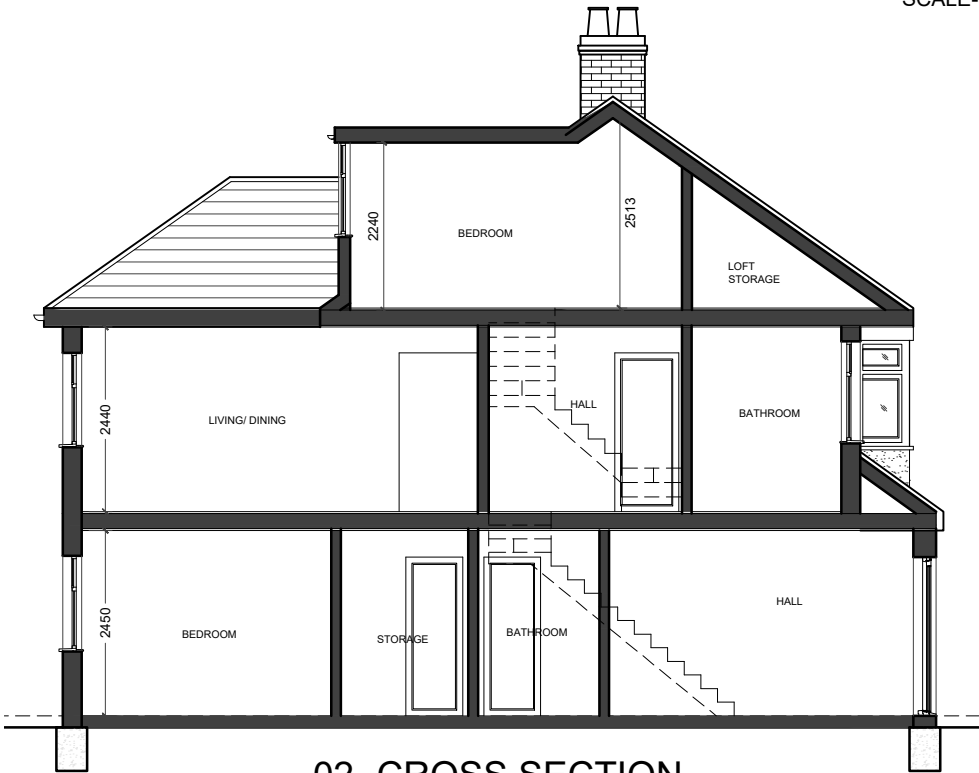


02- CROSS SECTION

FLAT 01- 2 BEDROOM- 3 PERSON FLAT

AREA SCHEDULE	
TYPE	AREA (GIA)
TOTAL COVERED AREA	64.0 sqm
PRIVATE AMENITY SPACE	66.0 sqm
1 CAR PARKING AT FRONT	
2 CYCLE PARKING AT REAR	
COVERED BIN STORAGE AT REAR	

FLAT 02- 2 BEDROOM- 3 PERSON DUPLEX FLAT

AREA SCHEDULE	
TYPE	AREA (GIA)
TOTAL COVERED AREA	74.5 sqm
PRIVATE AMENITY SPACE	81.2 sqm
1 CAR PARKING AT FRONT	
2 CYCLE PARKING AT REAR	
COVERED BIN STORAGE AT FRONT	

 

REVISIONS			
NO	DESCRIPTION	DATE	BY

FULL PLANNING
APPLICATION

DE ARCHITECTURAL CONSULT.LTD
M: 07824773079, 07869580774
E: design.endeavour@gmail.com

Project	13 CLAMMAS WAY, UXBRIDGE LONDON, UB8 3AN		
Title	PROPOSED SITE PLAN		
Scale	Drawn	Approved	Date
1:100@A3	MU		MAR-26
Job No.	Drawing No.	Rev.	
DAC-216/24	FP-13CW-05		B