


- NOTES
- Dimensions are not to be scaled from this drawing by contractors. The contractor is requested to check all dimensions before the work started.
  - Report any discrepancies to the client or architect before undertaking the work described in the drawings.
  - Dimensions are approximate site dimensions and are to be verified by the contractor on site before any fabrication/site works i.e foundations etc occur
  - Contractor is responsible for all temporary propping to existing structure

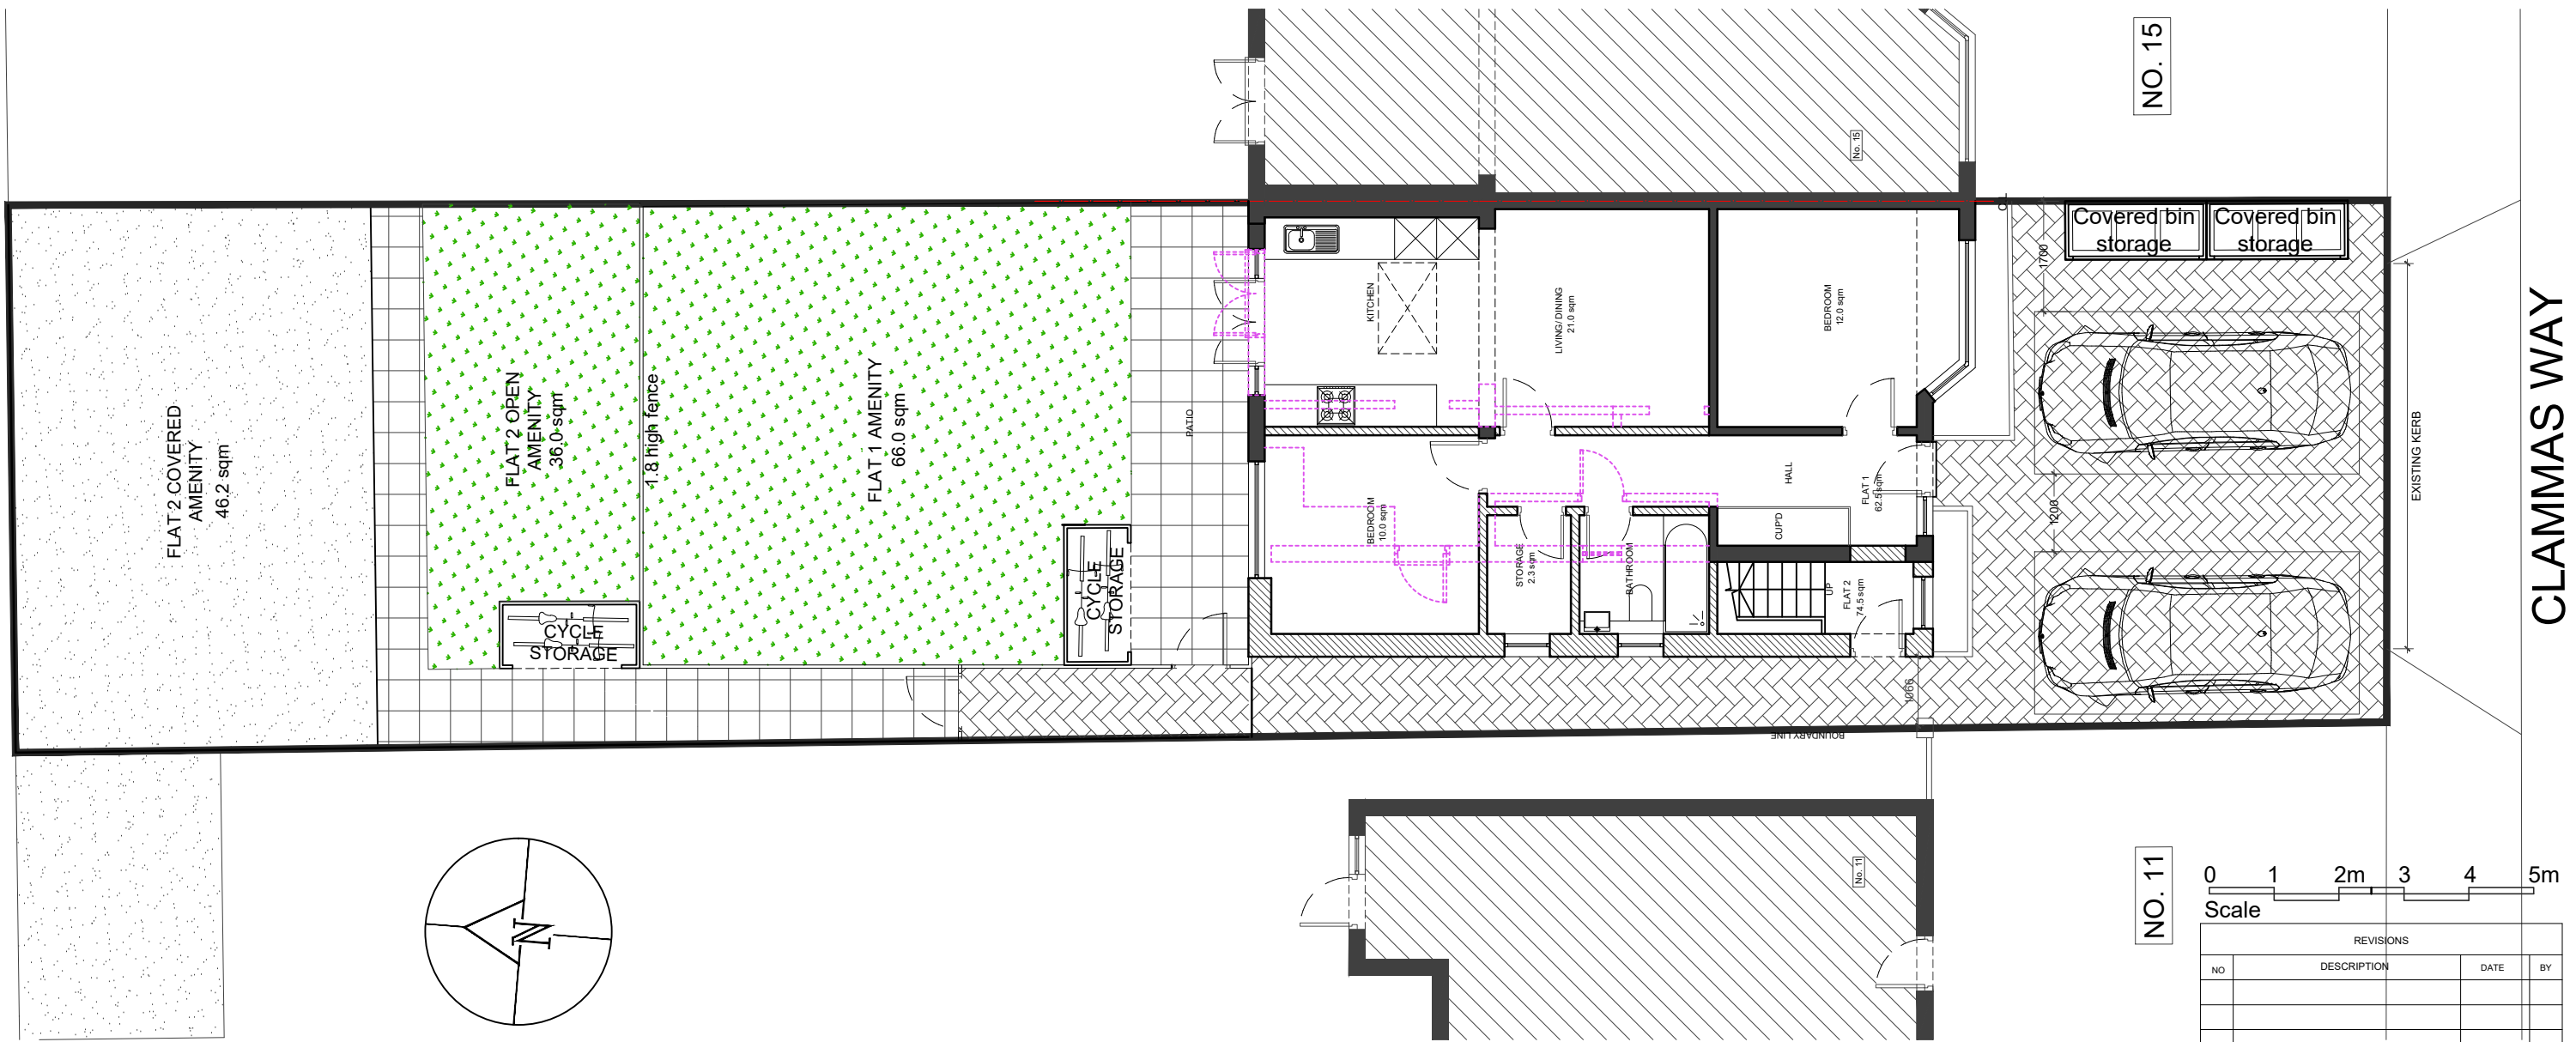



01 -PROPOSED SITE PLAN  
SCALE- 1:100

**FLAT 01- 2 BEDROOM- 3 PERSON FLAT**

AREA SCHEDULE	
TYPE	AREA (GIA)
TOTAL COVERED AREA	62.5 sqm
PRIVATE AMENITY SPACE	66.0 sqm
1 CAR PARKING AT FRONT	
2 CYCLE PARKING AT REAR	
COVERED BIN STORAGE AT FRONT	

**FLAT 02- 2 BEDROOM- 3 PERSON DUPLEX FLAT**

AREA SCHEDULE	
TYPE	AREA (GIA)
TOTAL COVERED AREA	74.5 sqm
PRIVATE AMENITY SPACE	82.2 sqm
1 CAR PARKING AT FRONT	
2 CYCLE PARKING AT REAR	
COVERED BIN STORAGE AT FRONT	

 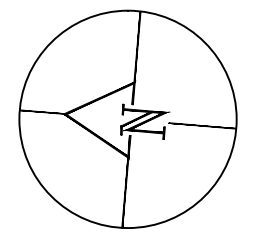

REVISIONS			
NO	DESCRIPTION	DATE	BY

**FULL PLANNING APPLICATION**

**DESIGN ENDEAVOURS LTD**  
M: 07824773079, 07869580774  
E: design.endeavour@gmail.com

Project: 13 CLAMMAS WAY, UXBRIDGE  
LONDON, UB8 3AH  
Title: PROPOSED SITE PLAN

Scale: 1:100@A3	Drawn: MU	Approved:	Date: MAR-26
Job No: DE-1336/26	Drawing No: FP-13CW-05	Rev:	