



APPLICATION FOR PERMITTED DEVELOPMENT

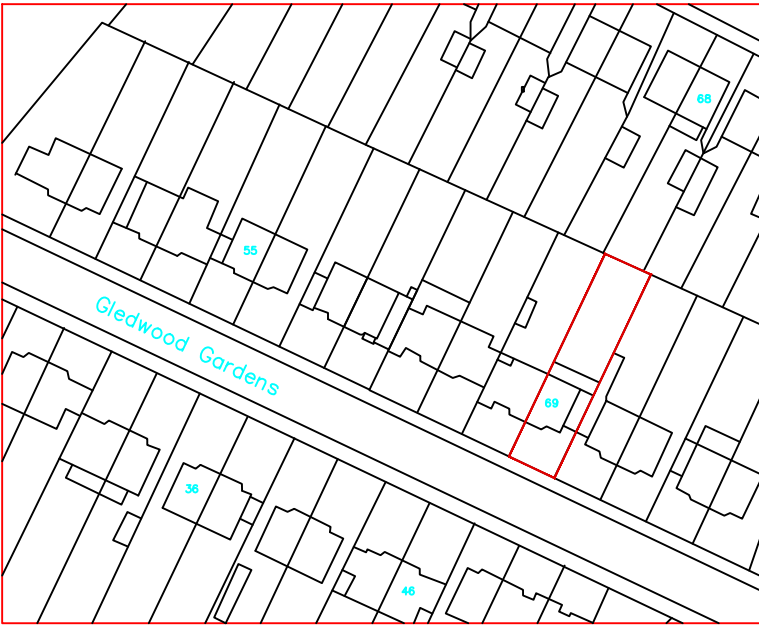


SITE PLAN – SCALE 1:1250

 


LOCATION PLAN - 1: 1250

EXISTING

SITE PLAN - 1: 200

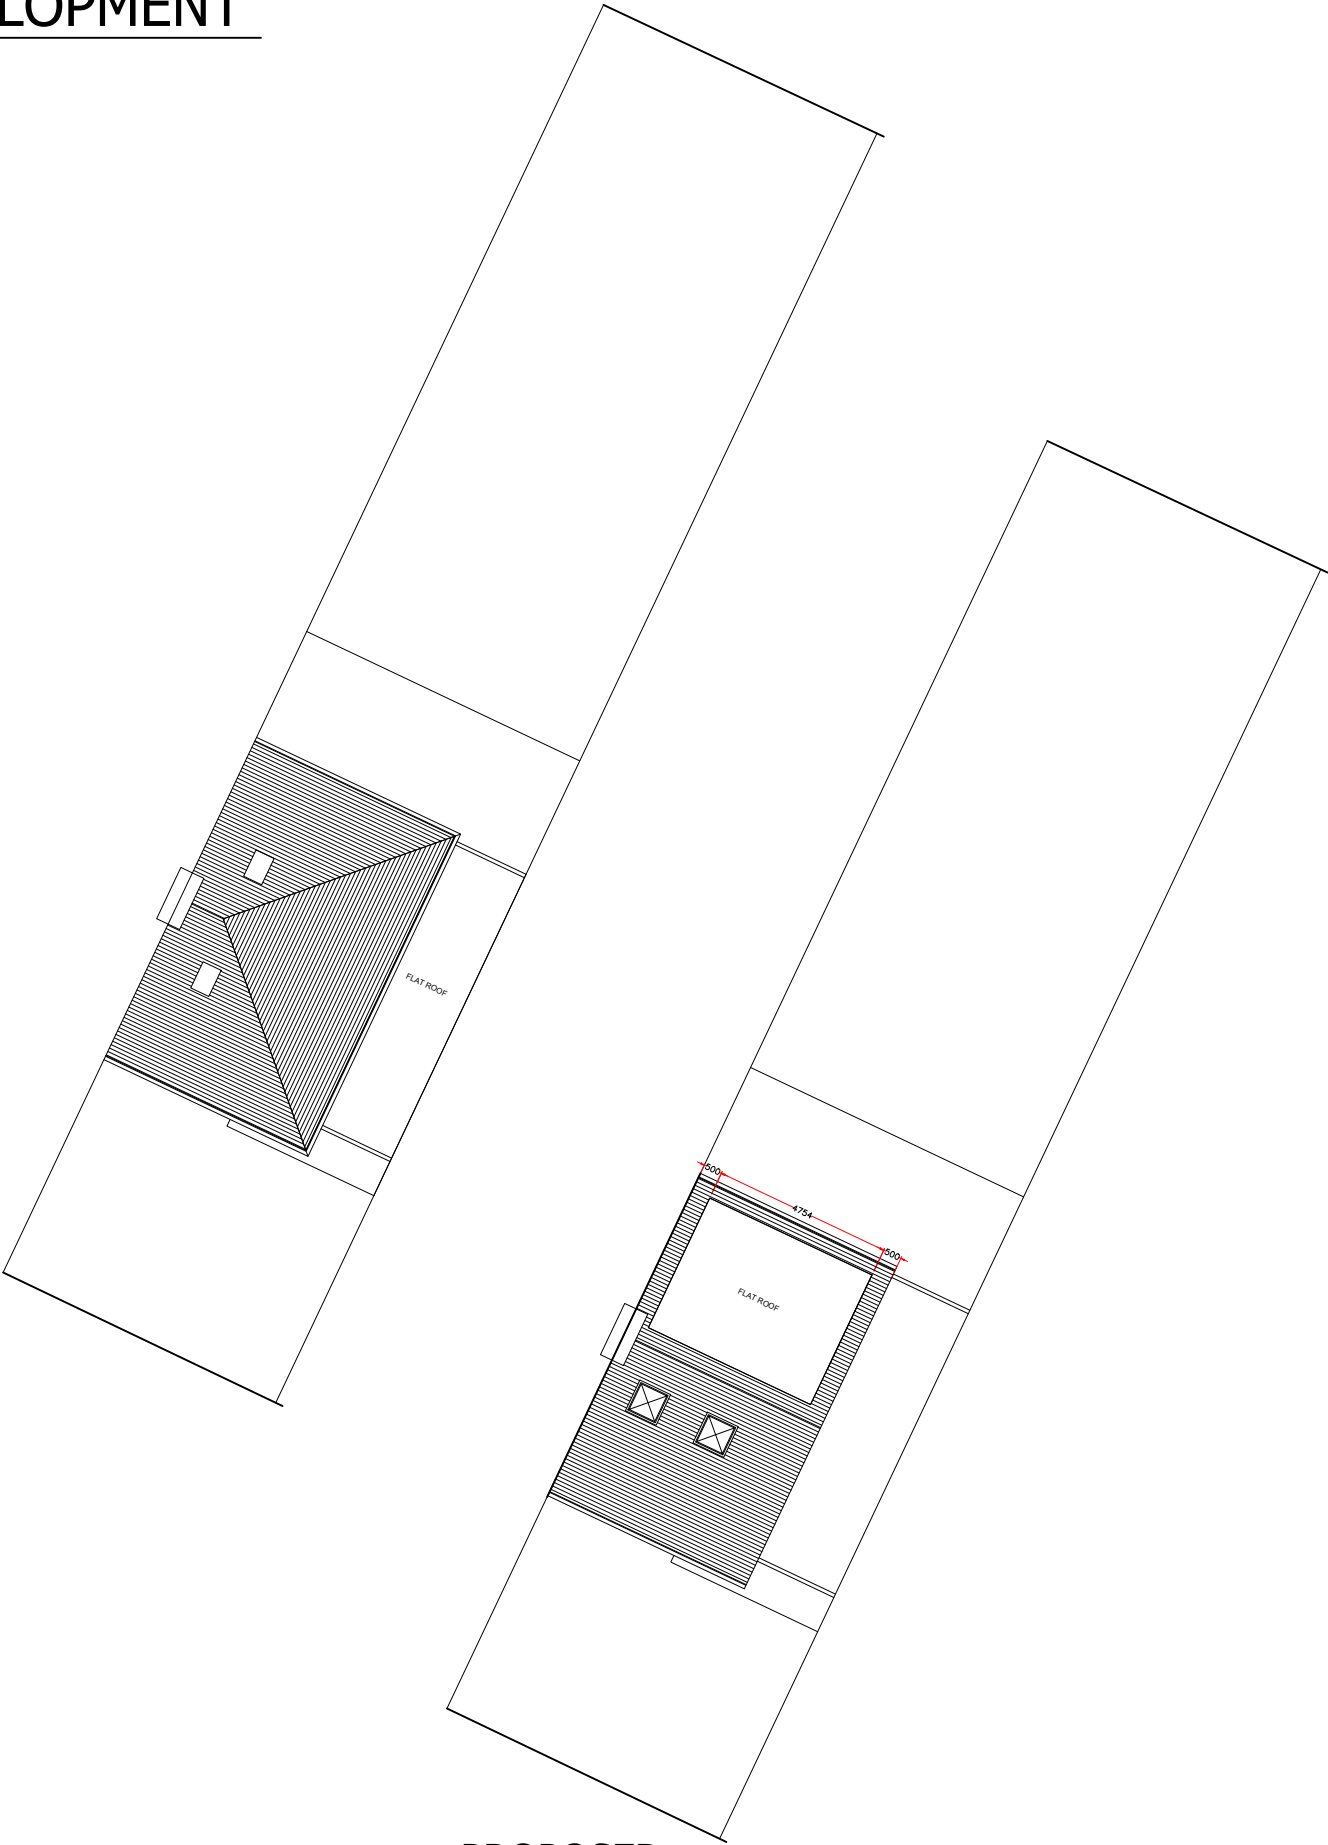

PROPOSED

 

PROJECT:	69 Gledwood Gardens, Hayes, UB4 0AU
DRAWING:	Location Plan & Site Plan
SCALE:	1:1250 / 1:200 @A3
DATE:	Nov 2023
PAGE NO:	69/ P /A
STATUS:	PLANNING DRAWINGS
All dimensions to be checked on site prior to CONSTRUCTION.	