




1 Existing Front Elevation.
1 : 100



2 Existing Side Elevation II.
1 : 100



3 Existing Rear Elevation.
1 : 100

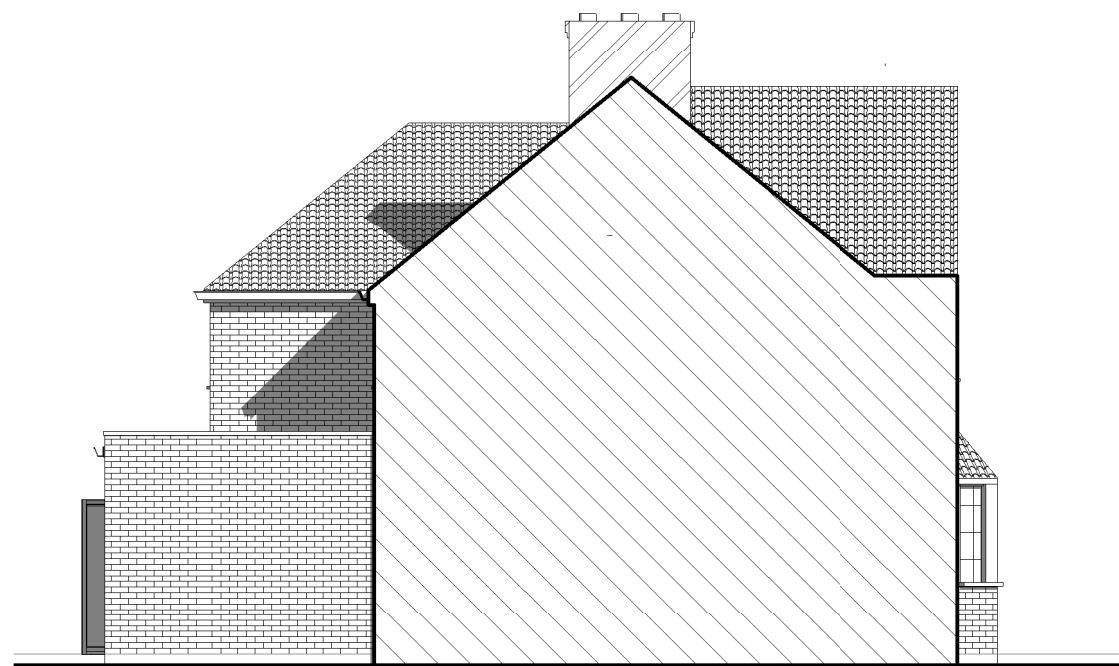

4 Existing Side Elevation.
1 : 100

PLANNING DRAWINGS

0 1 2 3 4 5 6 7 8 9 10
SCALE: 1:100

CANOPY
Planning Services




Tel: 020 3632 2690
Mob: 07956311277
Email: info@canopyplanning.co.uk
Web: www.canopyplanning.co.uk

-


44 Church Road,
West Drayton
UB7 7PX

EXISTING ELEVATIONS


Project number	2439	2439/10
Date	May 2024	
Drawn by	O.A	
Checked by	Checker	Scale
		A3 @ 1 : 100

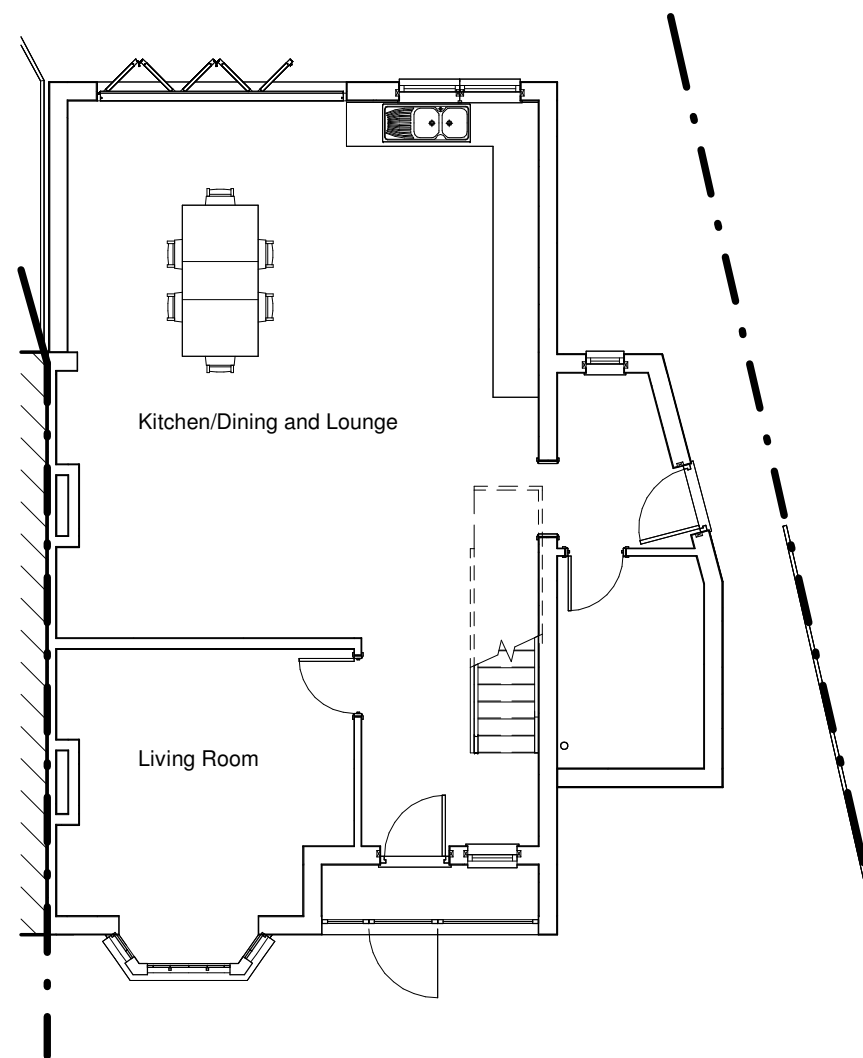

1 Existing Ground Floor.
1 : 100

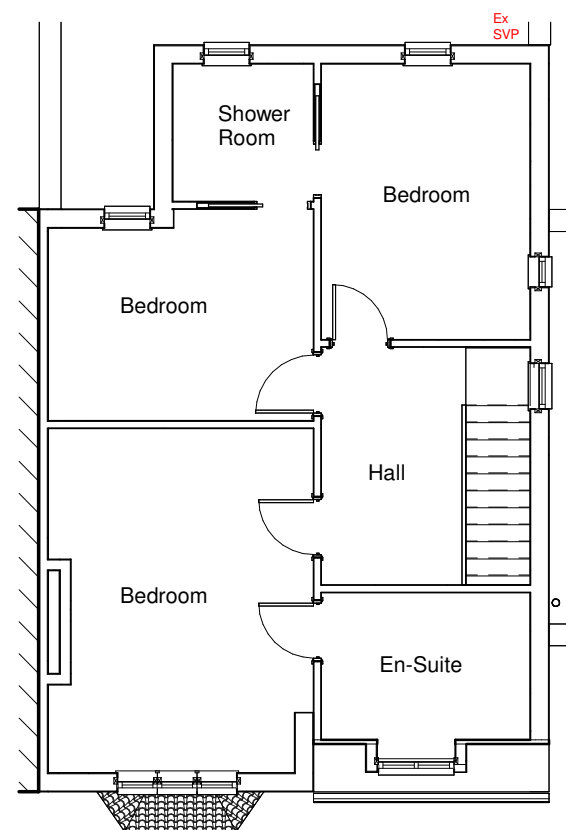

2 Existing First Floor.
1 : 100

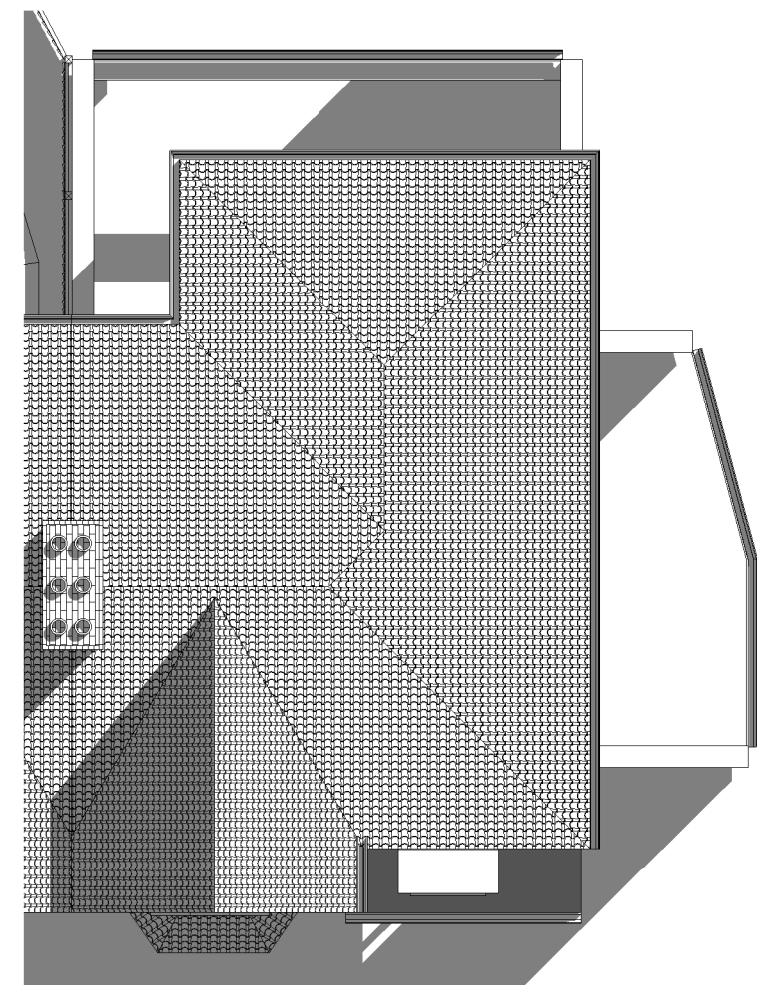

3 Existing Roof Plan.
1 : 100

PLANNING DRAWINGS



EXISTING PLANS

Project number	2439	2439/11
Date	May 2024	
Drawn by	O.A	
Checked by	Checker	Scale
		A3 @ 1 : 100