



1 Proposed First Floor.

1 : 100

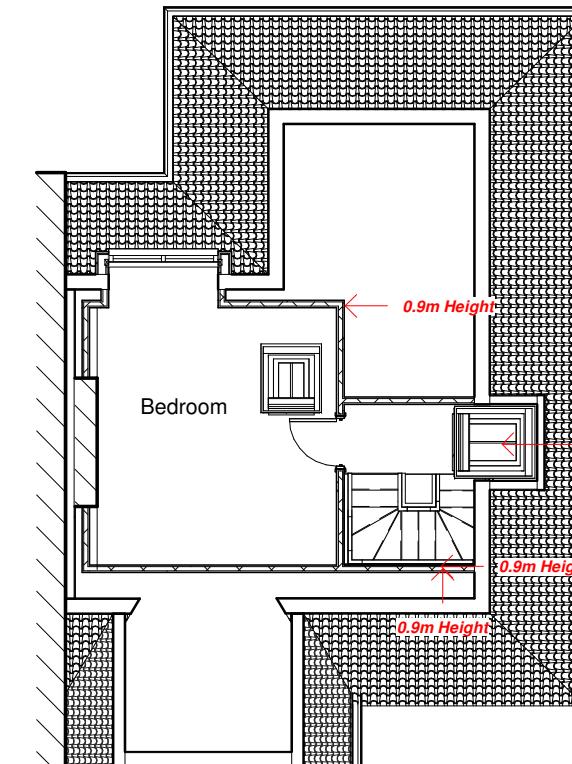

2 Proposed Second Floor.

1 : 100

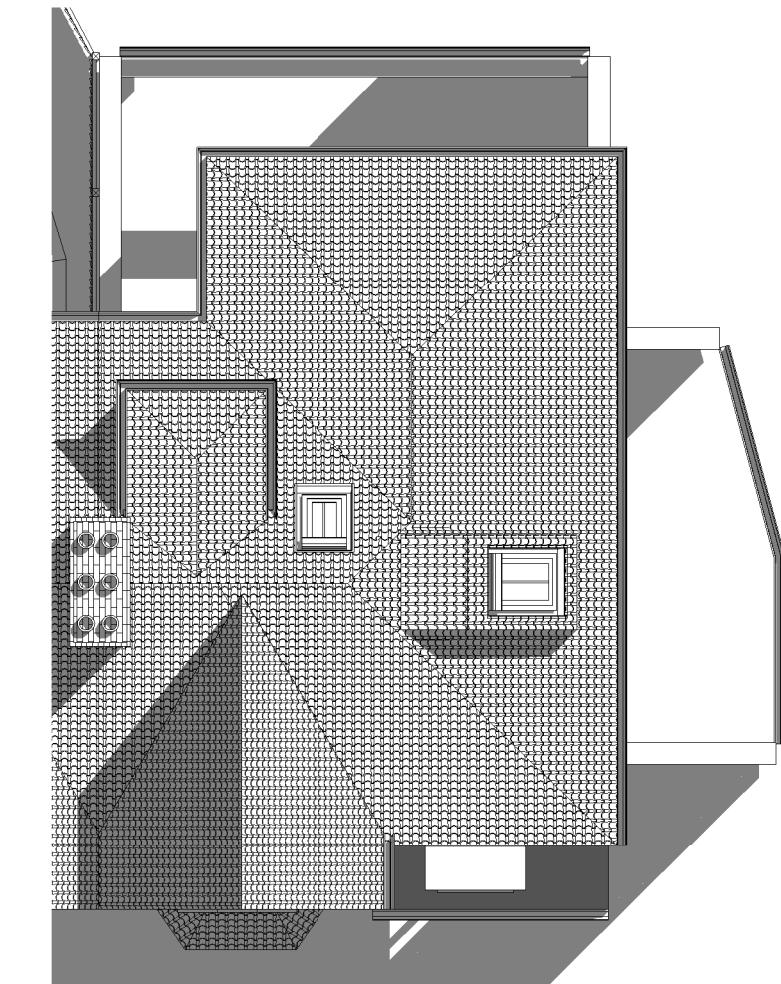


3 Proposed Roof Plan.

1 : 100


PLANNING DRAWINGS

0 1 2 3 4 5 6 7 8 9 10
SCALE: 1:100


Project number	2439	2439/12 A
Date	Oct. 2024	
Drawn by	O.A	
Checked by	Checker	

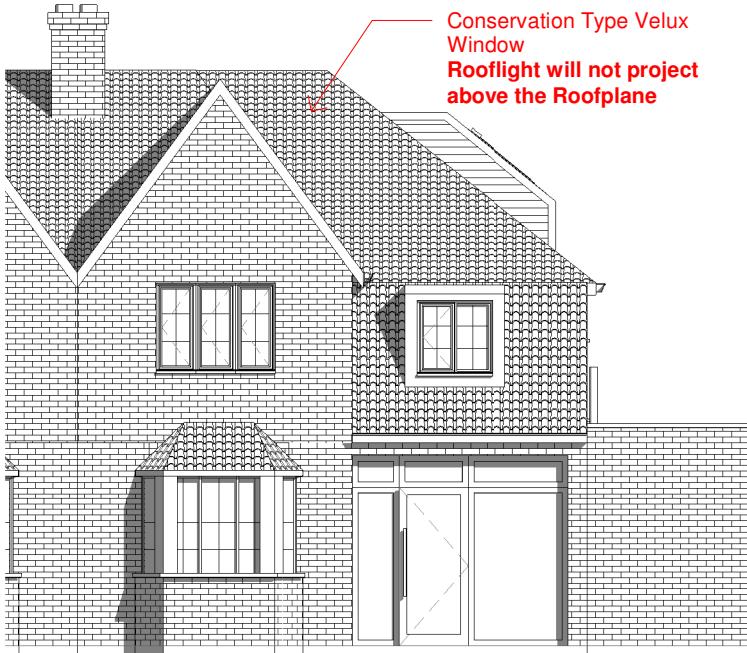


1 Proposed Front Elevation.

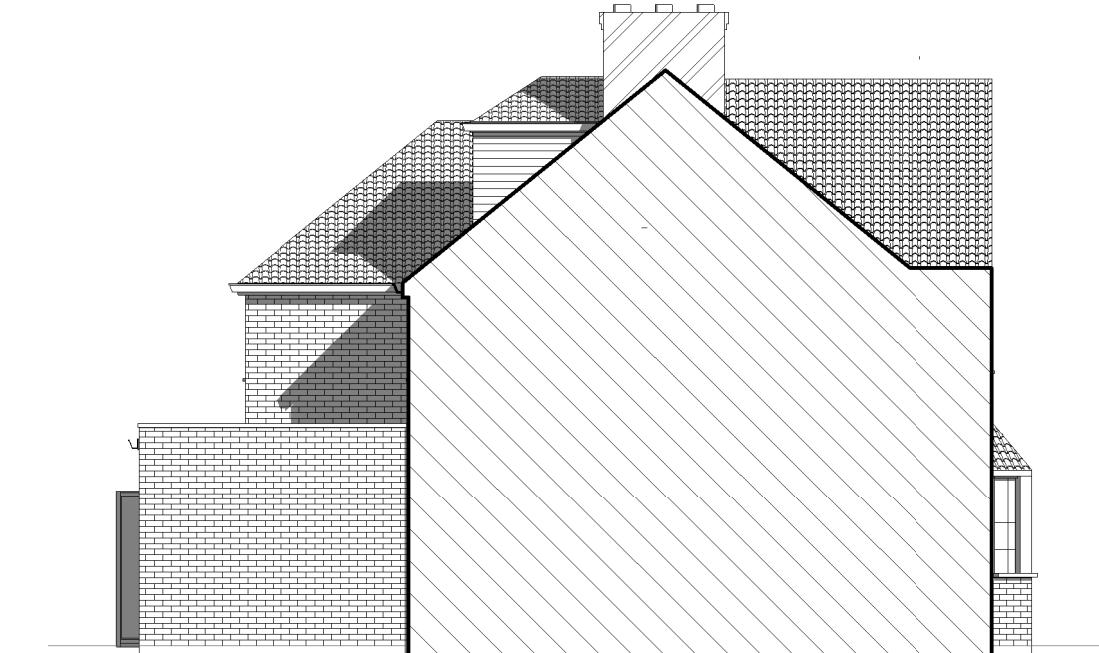

2 Proposed Side Elevation.

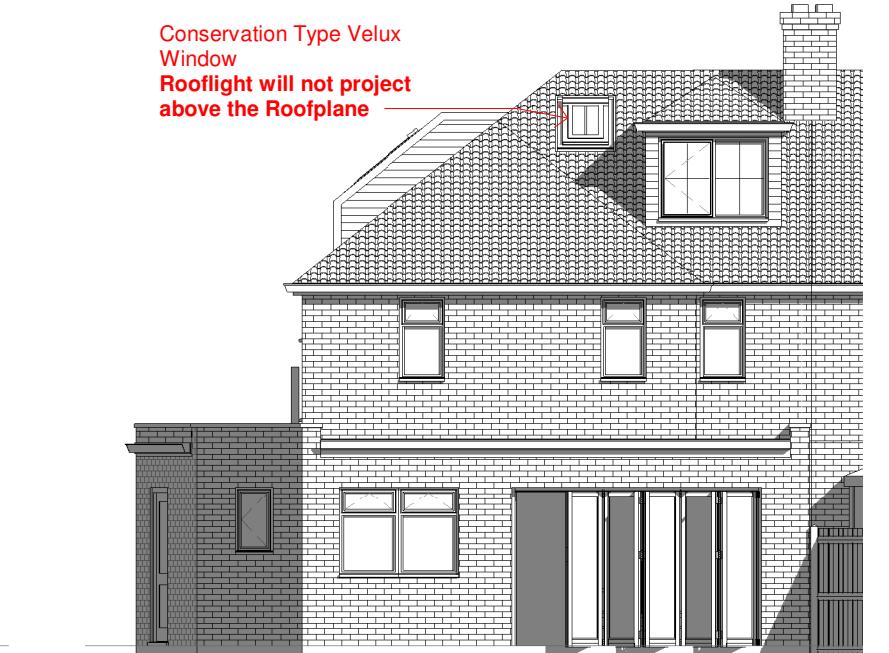

3 Proposed Rear Elevation.

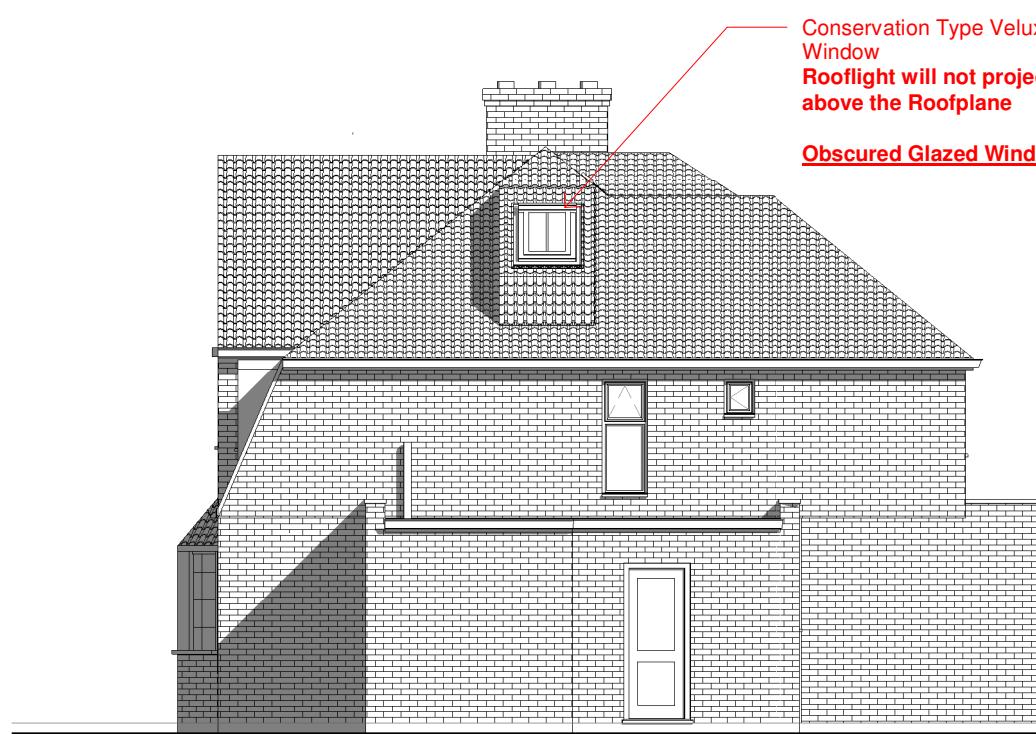

4 Proposed Side Elevation II.

0 1 2 3 4 5 6 7 8 9 10
SCALE: 1:100

PLANNING DRAWINGS

PROPOSED ELEVATIONS

Project number	2439	2439/13 A
Date	Oct. 2024	
Drawn by	O.A	
Checked by	Checker	



1 3D View 1.



2 3D View 2.



3 3D View 3.

PLANNING DRAWINGS

